



SCALE BAR 1:100

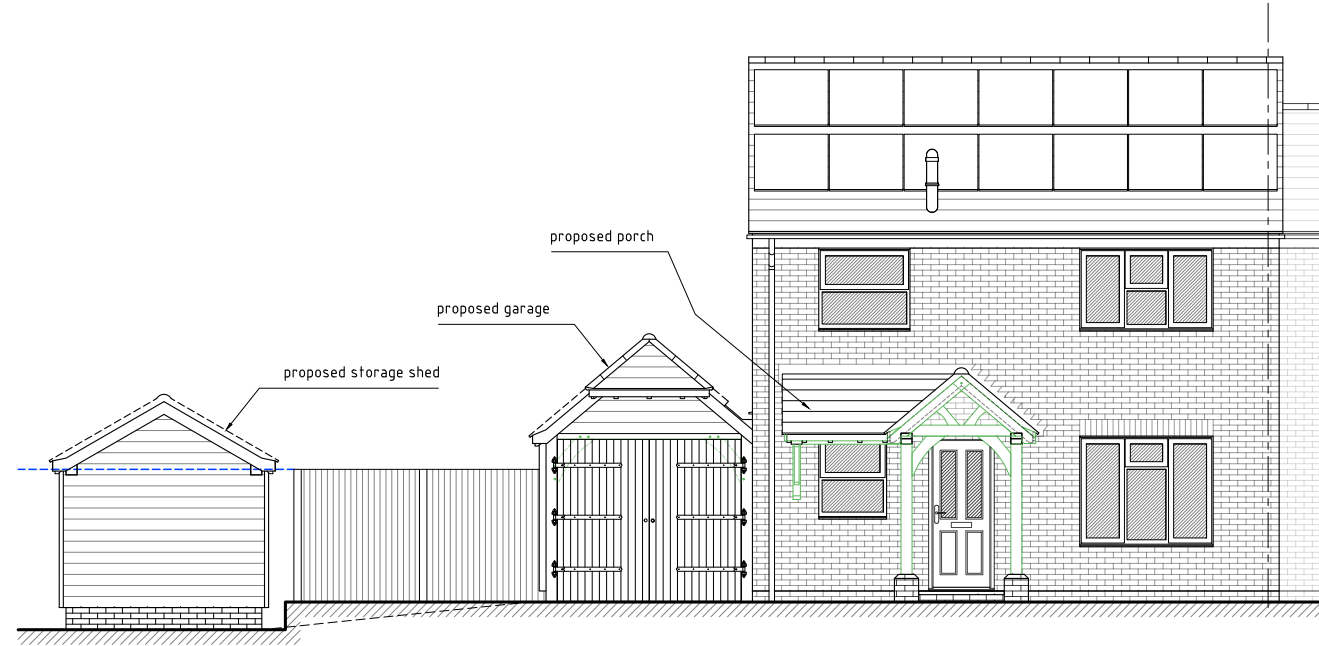


EAST ELEVATION  
SCALE 1:100

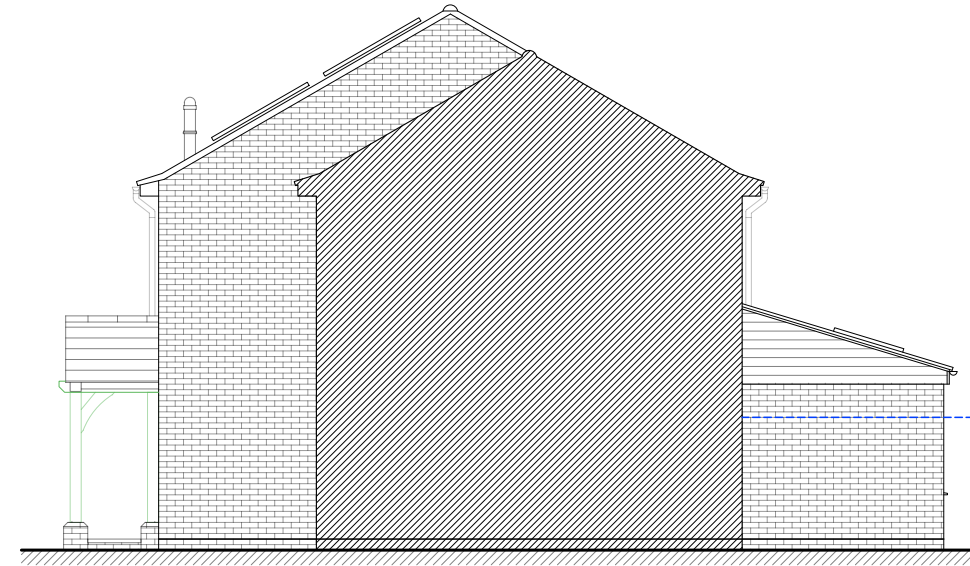

NORTH ELEVATION  
SCALE 1:100



WEST ELEVATION  
SCALE 1:100

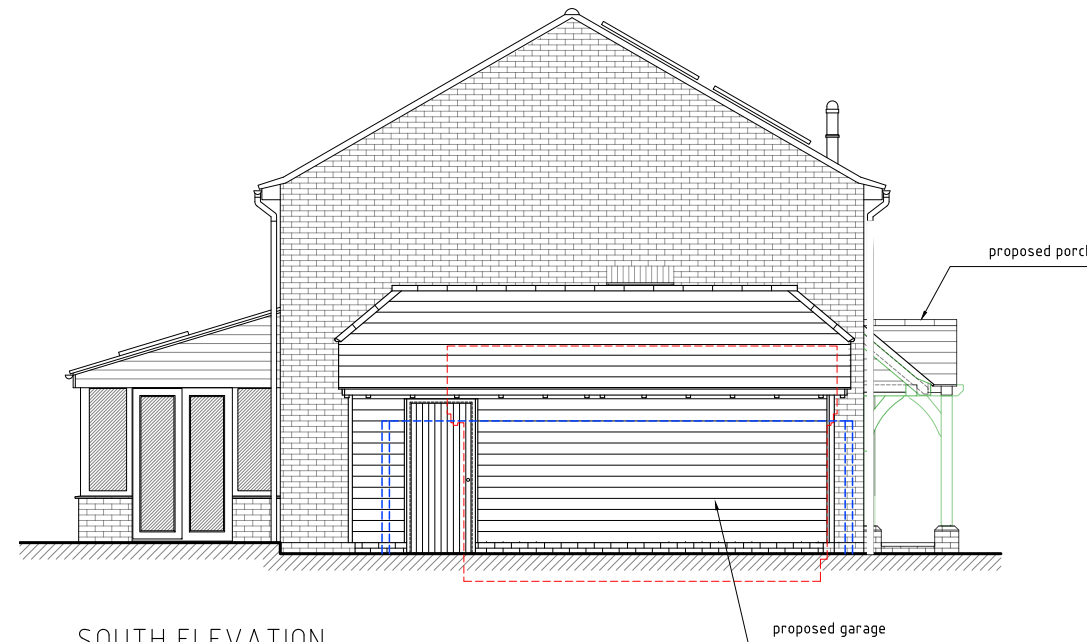

SOUTH ELEVATION  
SCALE 1:100

Note:  
Proposed shed shown as red dashed line.  
Existing fence line shown as blue dashed line

DISCLAIMER NOTES:

Do not scale from these drawings except for planning purposes.  
Please report any discrepancies to M-Design immediately.  
All dimensions are to be checked on site before work commences.

M-Design owns the copyright to all drawings and illustrations contained within this document, including engineers calculations and any photographs attached.

None of the attached media is to be copied or distributed without the permission of M-Design.

NOTE:

-

Rev. No.	Date	Revisions

m - design

40 Blackthorns,  
Hurstpierpoint  
West Sussex,  
BN6 9TF  
Telephone: 01273 835512  
Mobile: 07779 859172

Project

46 BLACKTHORNS  
HURSTPIERPOINT  
WEST SUSSEX  
BN6 9TF

Job Title

PROPOSED NEW TIMBER  
FRAMED GARAGE TO  
REPLACE EXISTING CAR  
PORT. NEW TIMBER  
FRAMED PORCH TO  
REPLACE EXISTING.  
NEW STORAGE SHED  
TO REPLACE EXISTING  
METAL SHED.

Drawing Title

PROPOSED ELEVATIONS

Nett Floor Area

Scale 1:100 @ A3

Date 01/12/25

Drawn by MEM

Drw. Ref. MD/184/07

Rev. -