


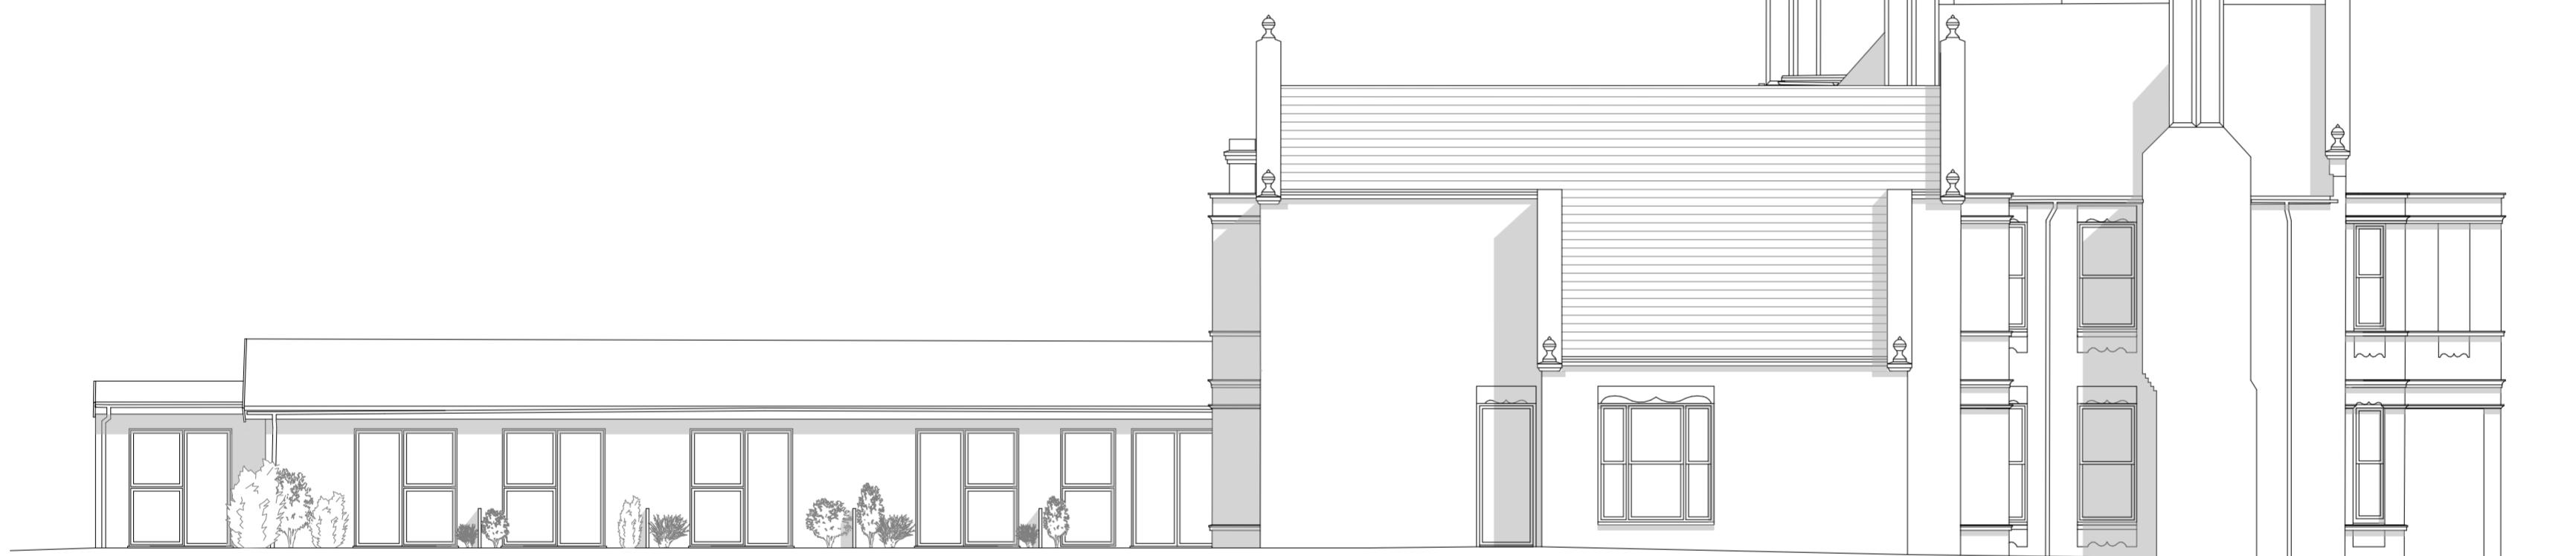

Proposed Front Elevation 1:100



Proposed Rear Elevation 1:100



Proposed Side Elevation 1:100



Proposed Side Elevation 1:100

NOTES:

- Copyright of this drawing remains the property of Buchan Rum Architects Ltd. It should not be reproduced in full or parts or re-issued without written permission from Buchan Rum Architects Ltd.
- These drawings must be read in conjunction with the structural engineer's drawings & details, and with all other consultants, sub-contractor and specialist's drawings & details.

- All dimensions are in millimetres, unless stated otherwise.
- All goods & materials workmanship to conform with current building regulations BSS and COPs.
- All dimensions must be checked on site, and any discrepancies verified with the architect.
- Do not scale from the drawing.
- Any discrepancies between the drawings, details and specification must be reported to the architect immediately before work is put in hand.
- All works to be carried out in full accordance with current Building Regulations, British Standards and all Health & Safety Regulations
- If in doubt please ask.

rev.	date	comment
------	------	---------

amendments		
------------	--	--

Client		
--------	--	--

Site address		
--------------	--	--

17 Oathall Road Haywards Heath		
-----------------------------------	--	--

Job Title <b>LINGWORTH</b>		
-------------------------------	--	--

Drawing Title <b>PROPOSED ELEVATIONS</b>		
---	--	--

9 SAVILL ROAD LINDFIELD WEST SUSSEX RH162NY E : info@buchanrumarchitects.co.uk		
---	--	--

Scale 1:100	Size A1
----------------	------------

Date 08/2024	Dim By BRA
-----------------	---------------

Drawing number PL_129_00	Rev. 05
-----------------------------	------------

0 1 2 3 4  
1:100 METRES