


Proposed Site Plan 1:1250

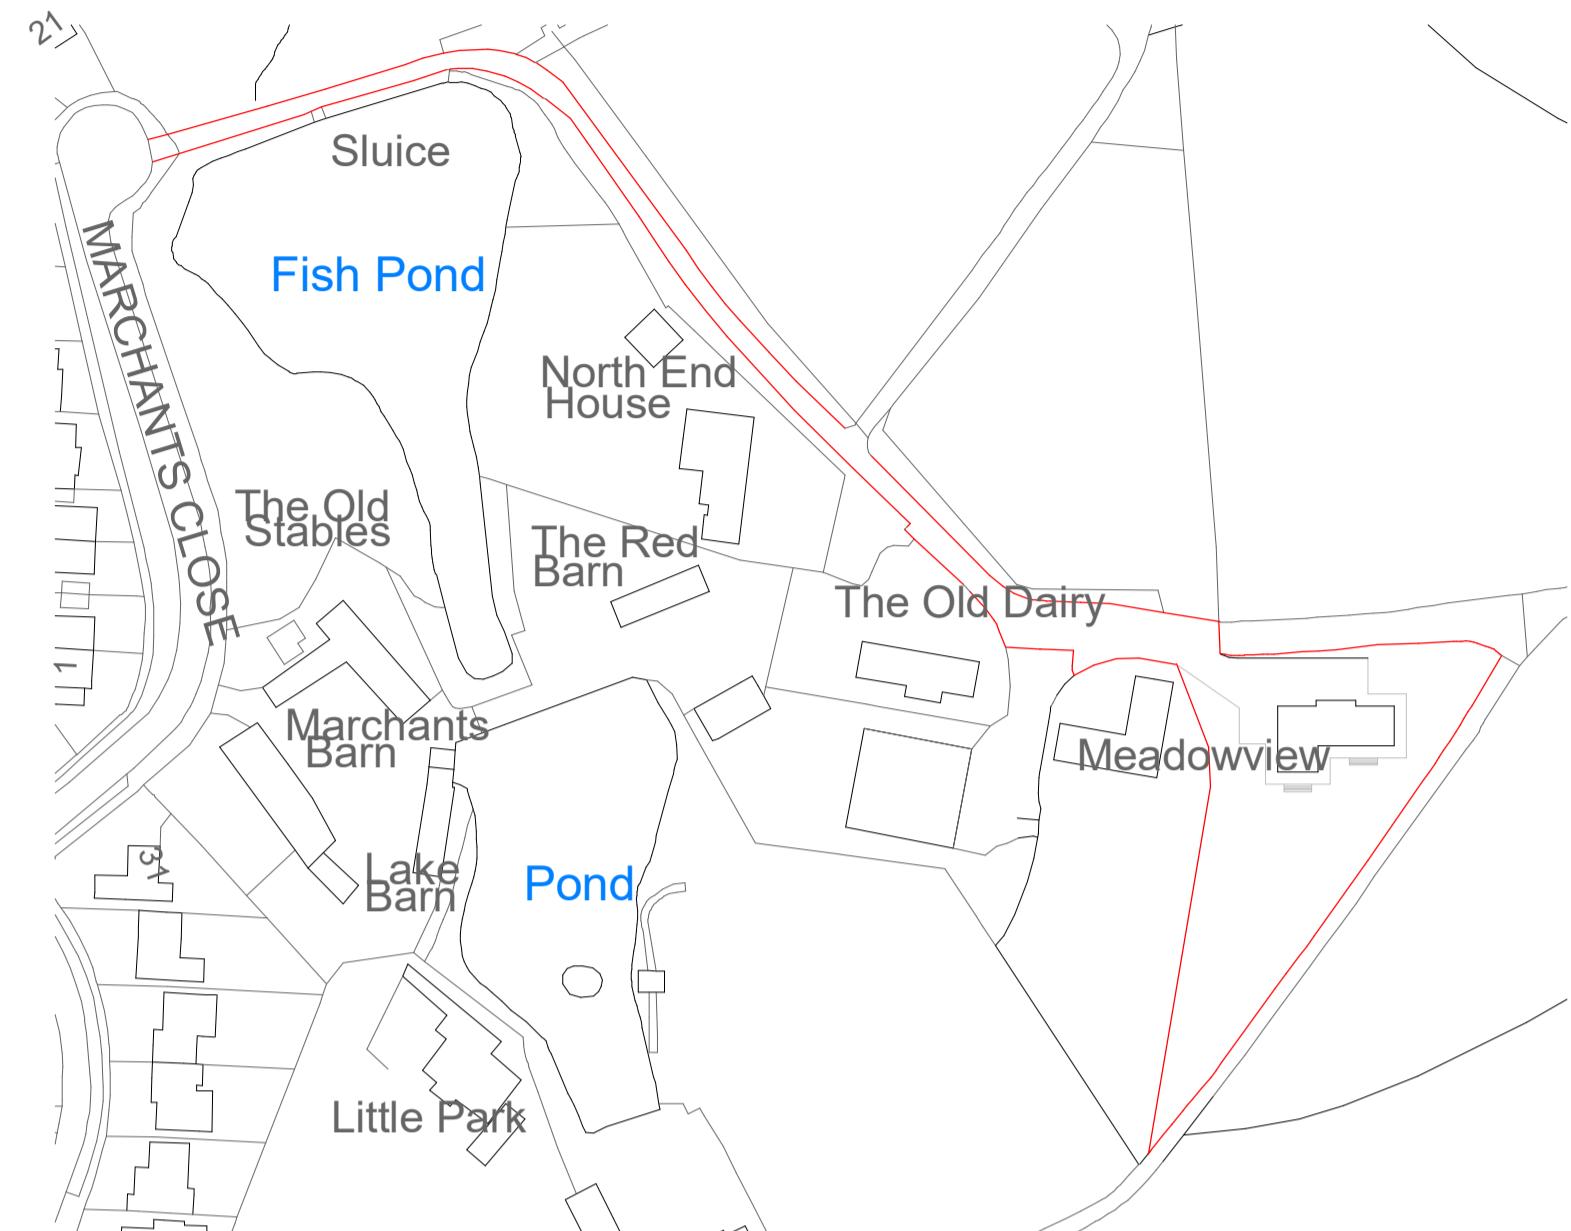

Proposed Site Plan 1:500



Revisions	
0.5	0 0.5 1 1.5 2 2.5
SCALE	50 m
1:	
1	0 1 2 3 4 5
SCALE	100 m
1:	
5	0 5 10 15 20 25
SCALE	500 m
1:	
10	0 10 20 30 40 50
SCALE	1250 m
1:	

Materials	
Drawing Number	2025/208

Sheet 5 of 5	
Size	A1

Scale 1:50, 1:100, 1:500, 1:1250	
----------------------------------	--

Project	
Proposed site plans	November 2025

Job Title	
Proposed dwelling	Little Park Farm Hurstpoint BN6 9UZ

Do Not scale from this drawing except for planning as photocopies will be subject to distortion Drawings to be read in conjunction with all other Designers and structural engineers contract drawings and specifications: Any discrepancies must be brought to the attention of the Designer immediately. The contractor must verify all dimensions by site measurement before ordering materials or manufacturing components Substitute materials and products to those named will be acceptable if proven to be of equal or higher performance and not in conflict with other elements	
---	--

M.J.Humphrey Ltd	
 RICS	 chartered association of building engineers

Mel Humphrey MRICS 9 Aldsworth Avenue Goring By Sea West Sussex BN12 4XQ Mel@mjhumphrey.co.uk 07701055182	Adam Humphrey MCIOB 21 Pendine Avenue Worthing West Sussex BN12 2NA Adam@mjhumphrey.co.uk 07812419142
---	---