


Roof Plan

Ancillary Building - Proposed Roof Plan

Scale 1:100 (when printed at A3)

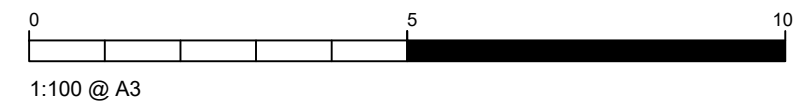

EQUUS
DESIGN AND BUILD

+44 (0) 1865 920200

enquiries@equusdesignandbuild.com


Proposed Development

Plummerden House

Client	
Site	Park Lane, Lindfield West Sussex, RH16 2QS
Phone	

- All dimensions in millimeters. All dimensions and levels to be checked by contractor prior to commencing work.
- Assume drawings not to scale, use figured dimensions. Do not scale from drawings.
- Work done shall confirm to the issued drawings and specifications. No changes to be made unless by prior consultation with Deverson Design & Equus Works.
- Copyright and Intellectual Property rights are owned by Deverson Design, reproduction or use of design by any party for any purpose is expressly forbidden without the written consent of Deverson Design & Equus Works.

Client approved, no further changes
(sign)
(date)

Project No		Ancillary Building - Proposed Roof Plan	
Drawing Title			
Pages			
Drawn	AD	December 2024	
Review			
Leader			
Stage	DRAFT	N O T H	
Scale	1:100 (A3)		
Paper	A3		

