


Office Building - Site Plan
Scale 1:100 (when printed at A3)

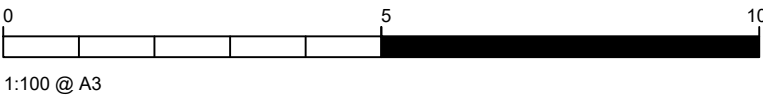

EQUUS
DESIGN AND BUILD

+44 (0) 1865 920200
enquiries@equusdesignandbuild.com
Proposed Development
Plummerden House

Client			
Site	Park Lane, Lindfield West Sussex, RH16 2QS		
Phone			
<small>- All dimensions in millimeters. All dimensions and levels to be checked by contractor prior to commencing work. - Assume drawings not to scale, use figured dimensions. Do not scale from drawings. - Work done shall confirm to the issued drawings and specifications. No changes to be made unless by prior consultation with Deveson Design & Equus Works. - Copyright and Intellectual Property rights are owned by Deveson Design, reproduction or use of design by any party for any purpose is expressly forbidden without the written consent of Deveson Design & Equus Works.</small>			
Client approved, no further changes (sign) (date)			
Project No			
Drawing Title	Office Building - Site Plan		
Drawing No			
Pages			
Drawn	AD	December 2024	
Review			
Leader			
Stage			
Scale	1:100 (A3)	<div>N O R T H</div>	
Paper	A1		