




Existing Ground Floor Plan  
1:50

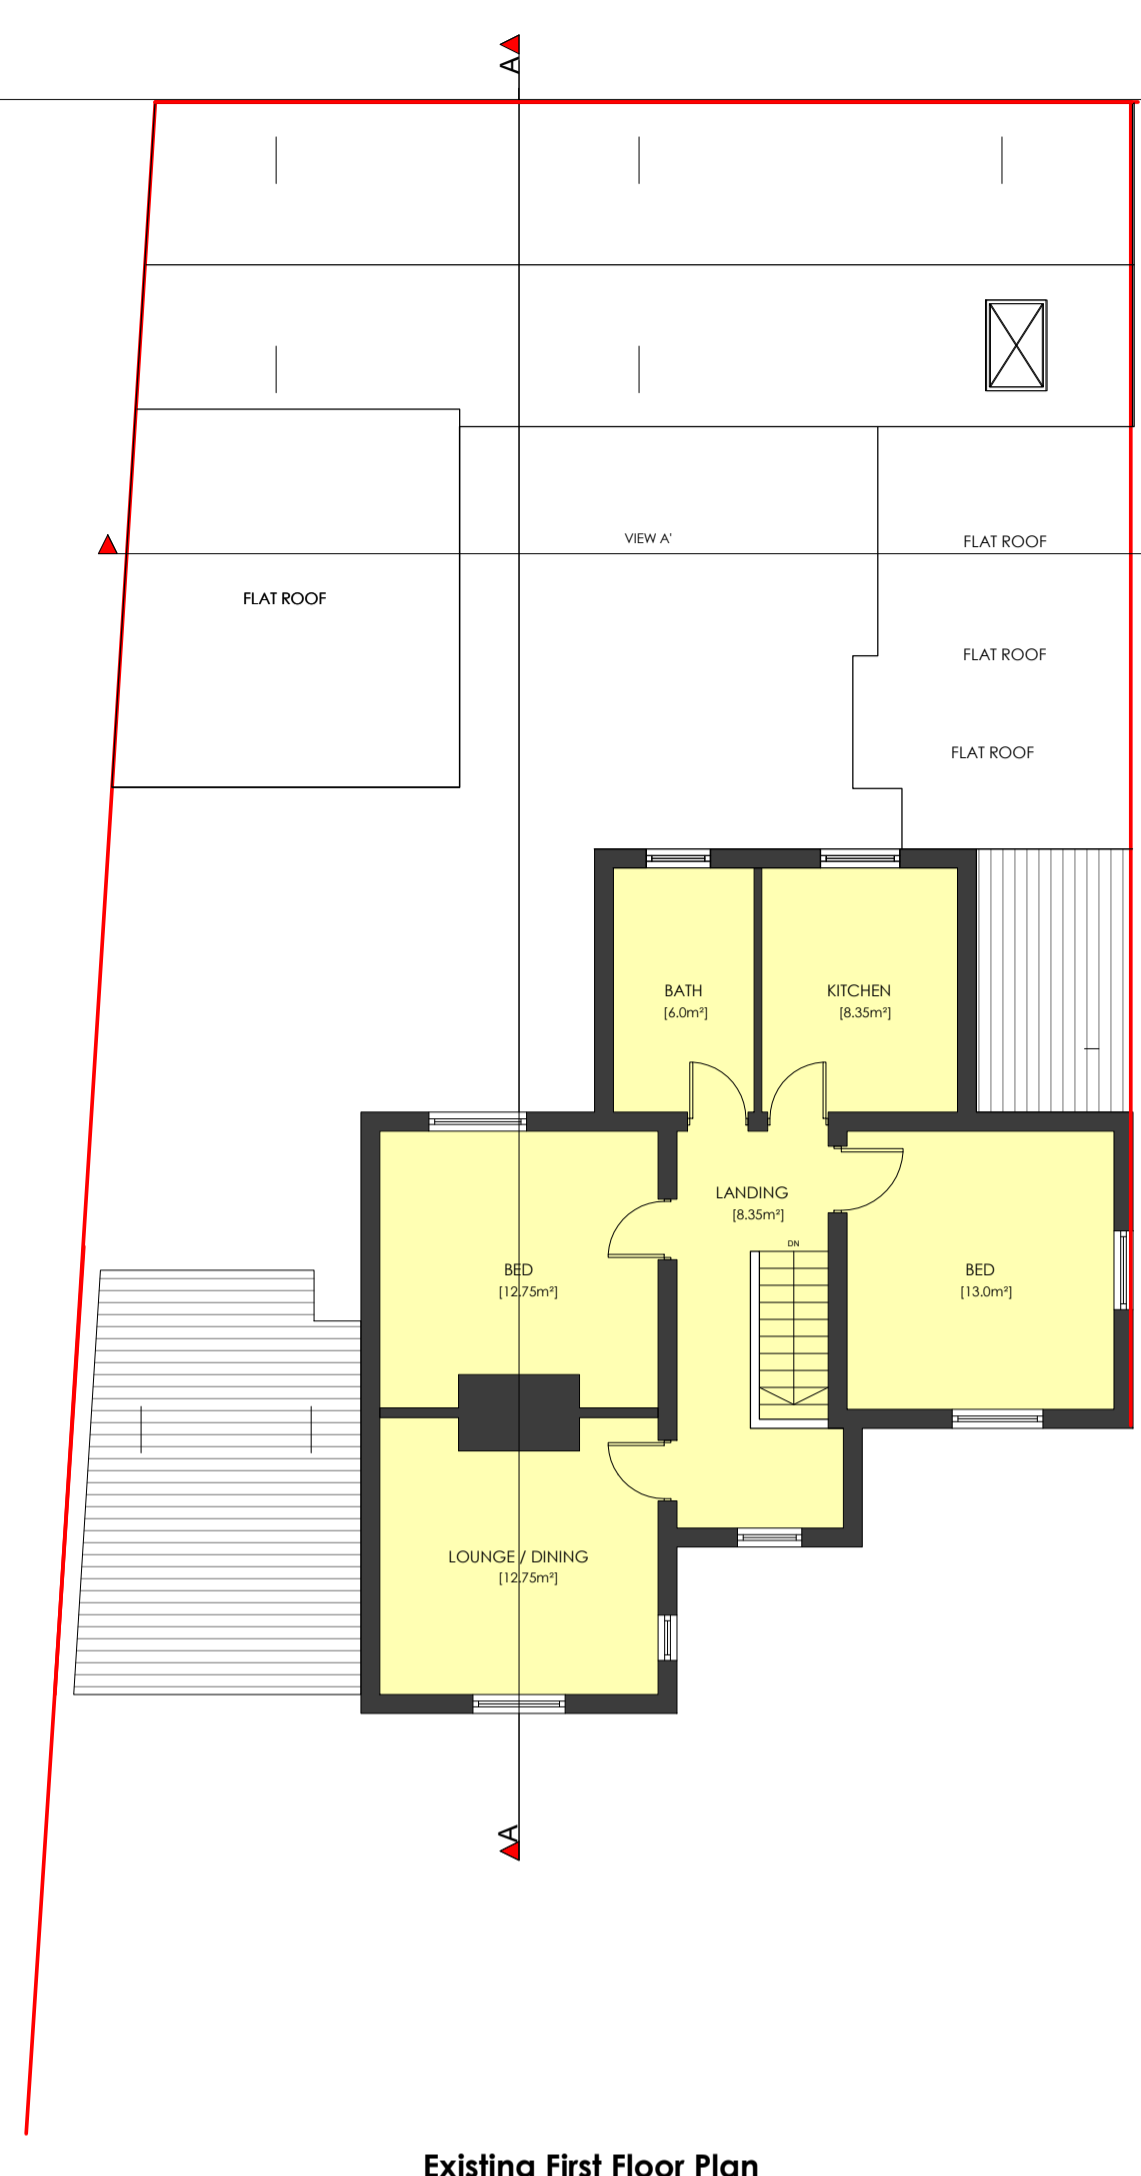

Existing First Floor Plan  
1:50

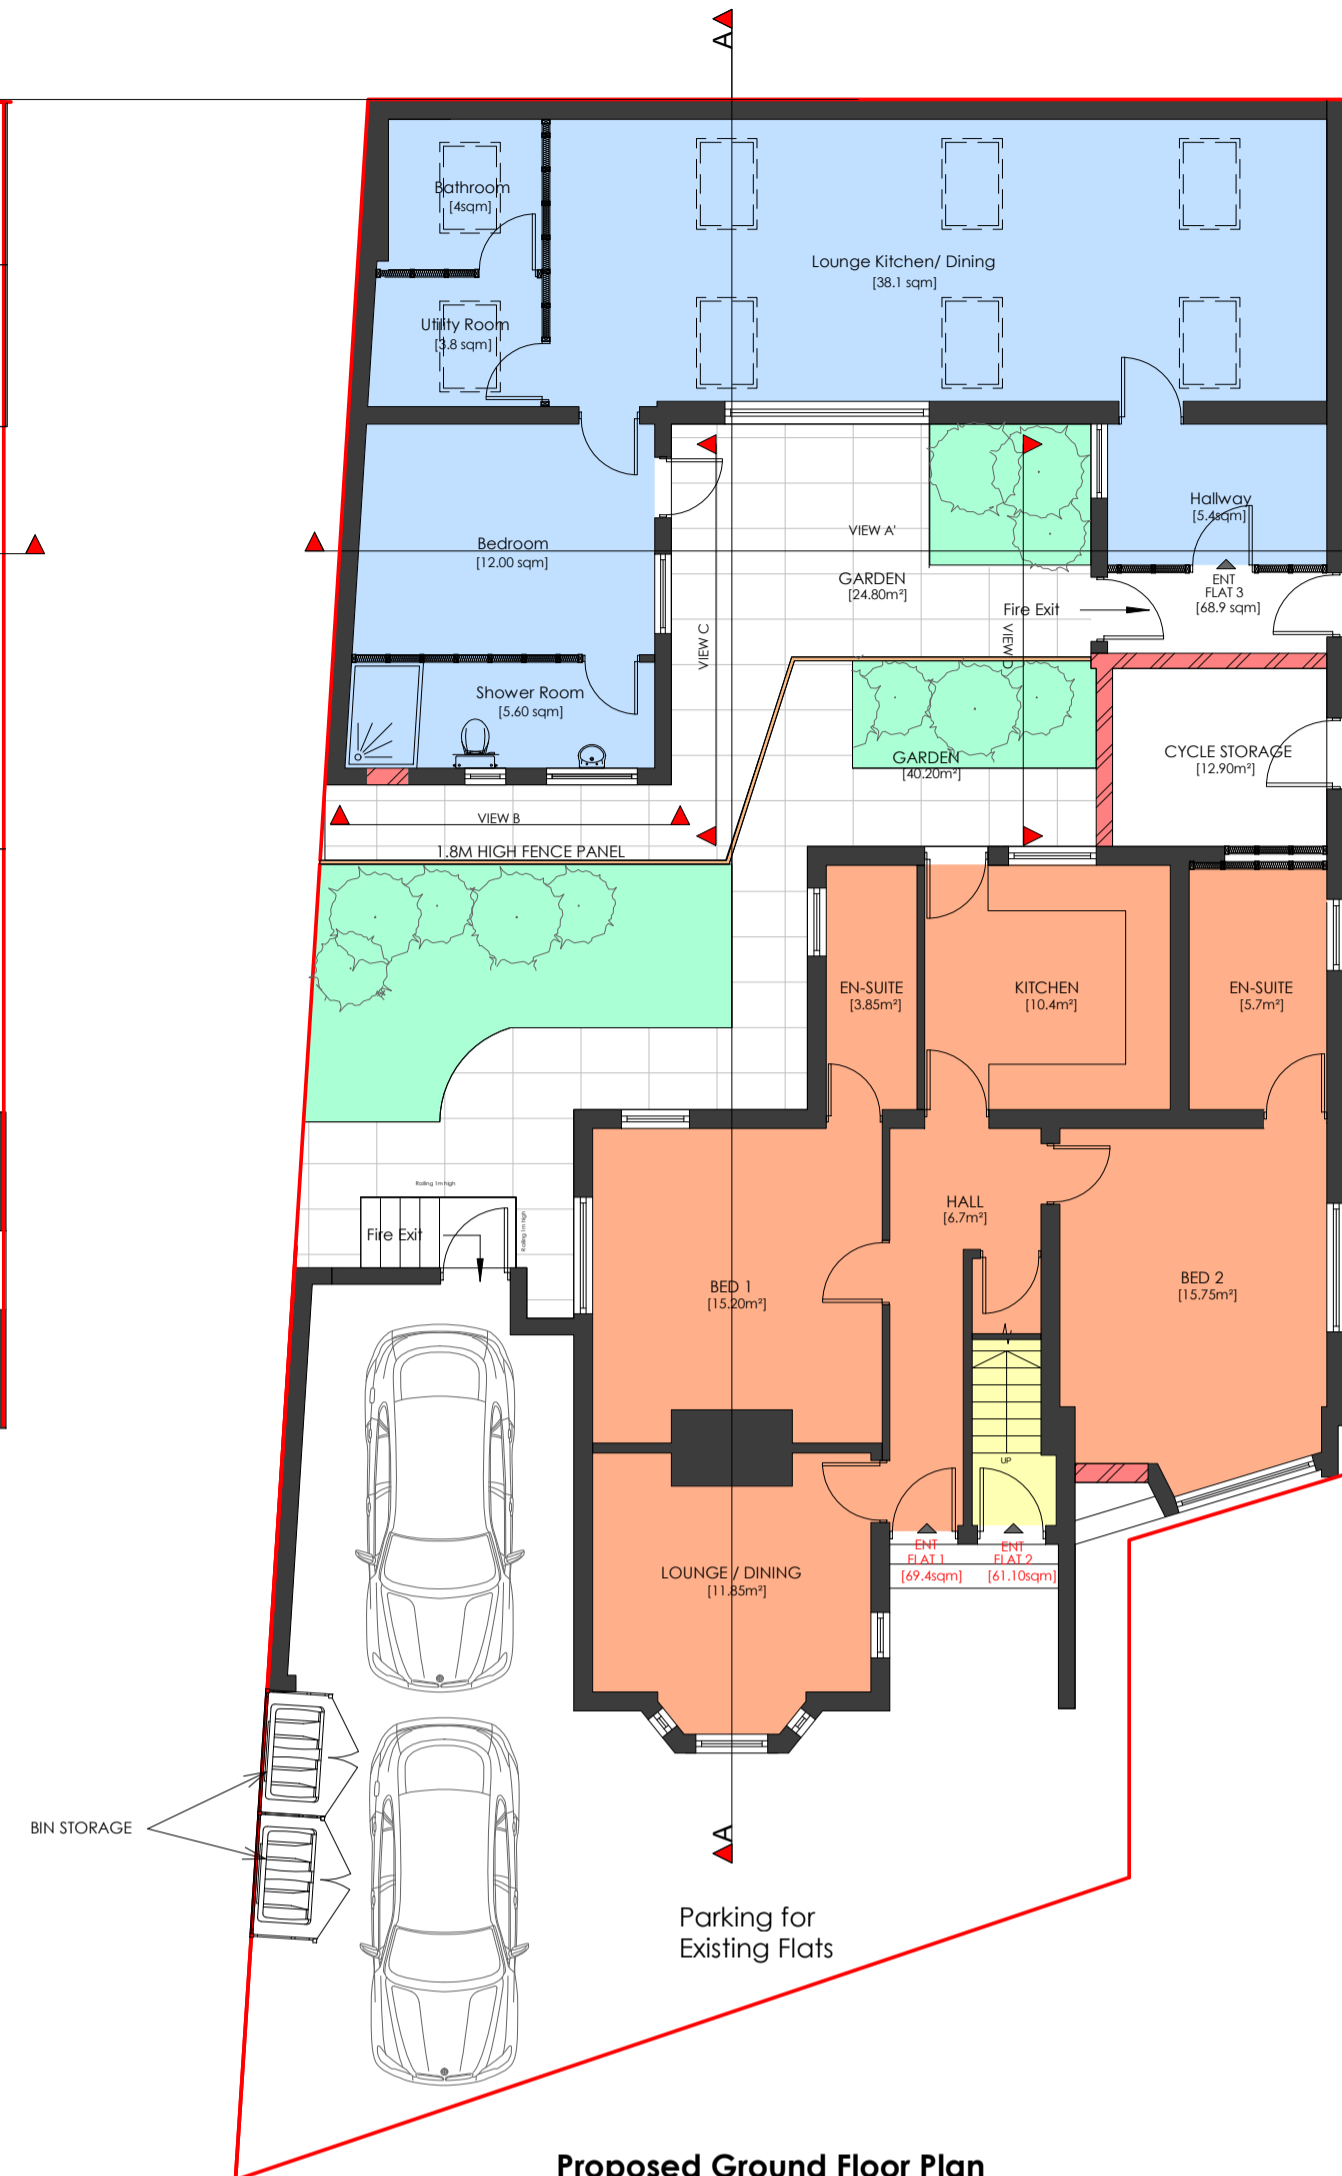

Proposed Ground Floor Plan  
1:50

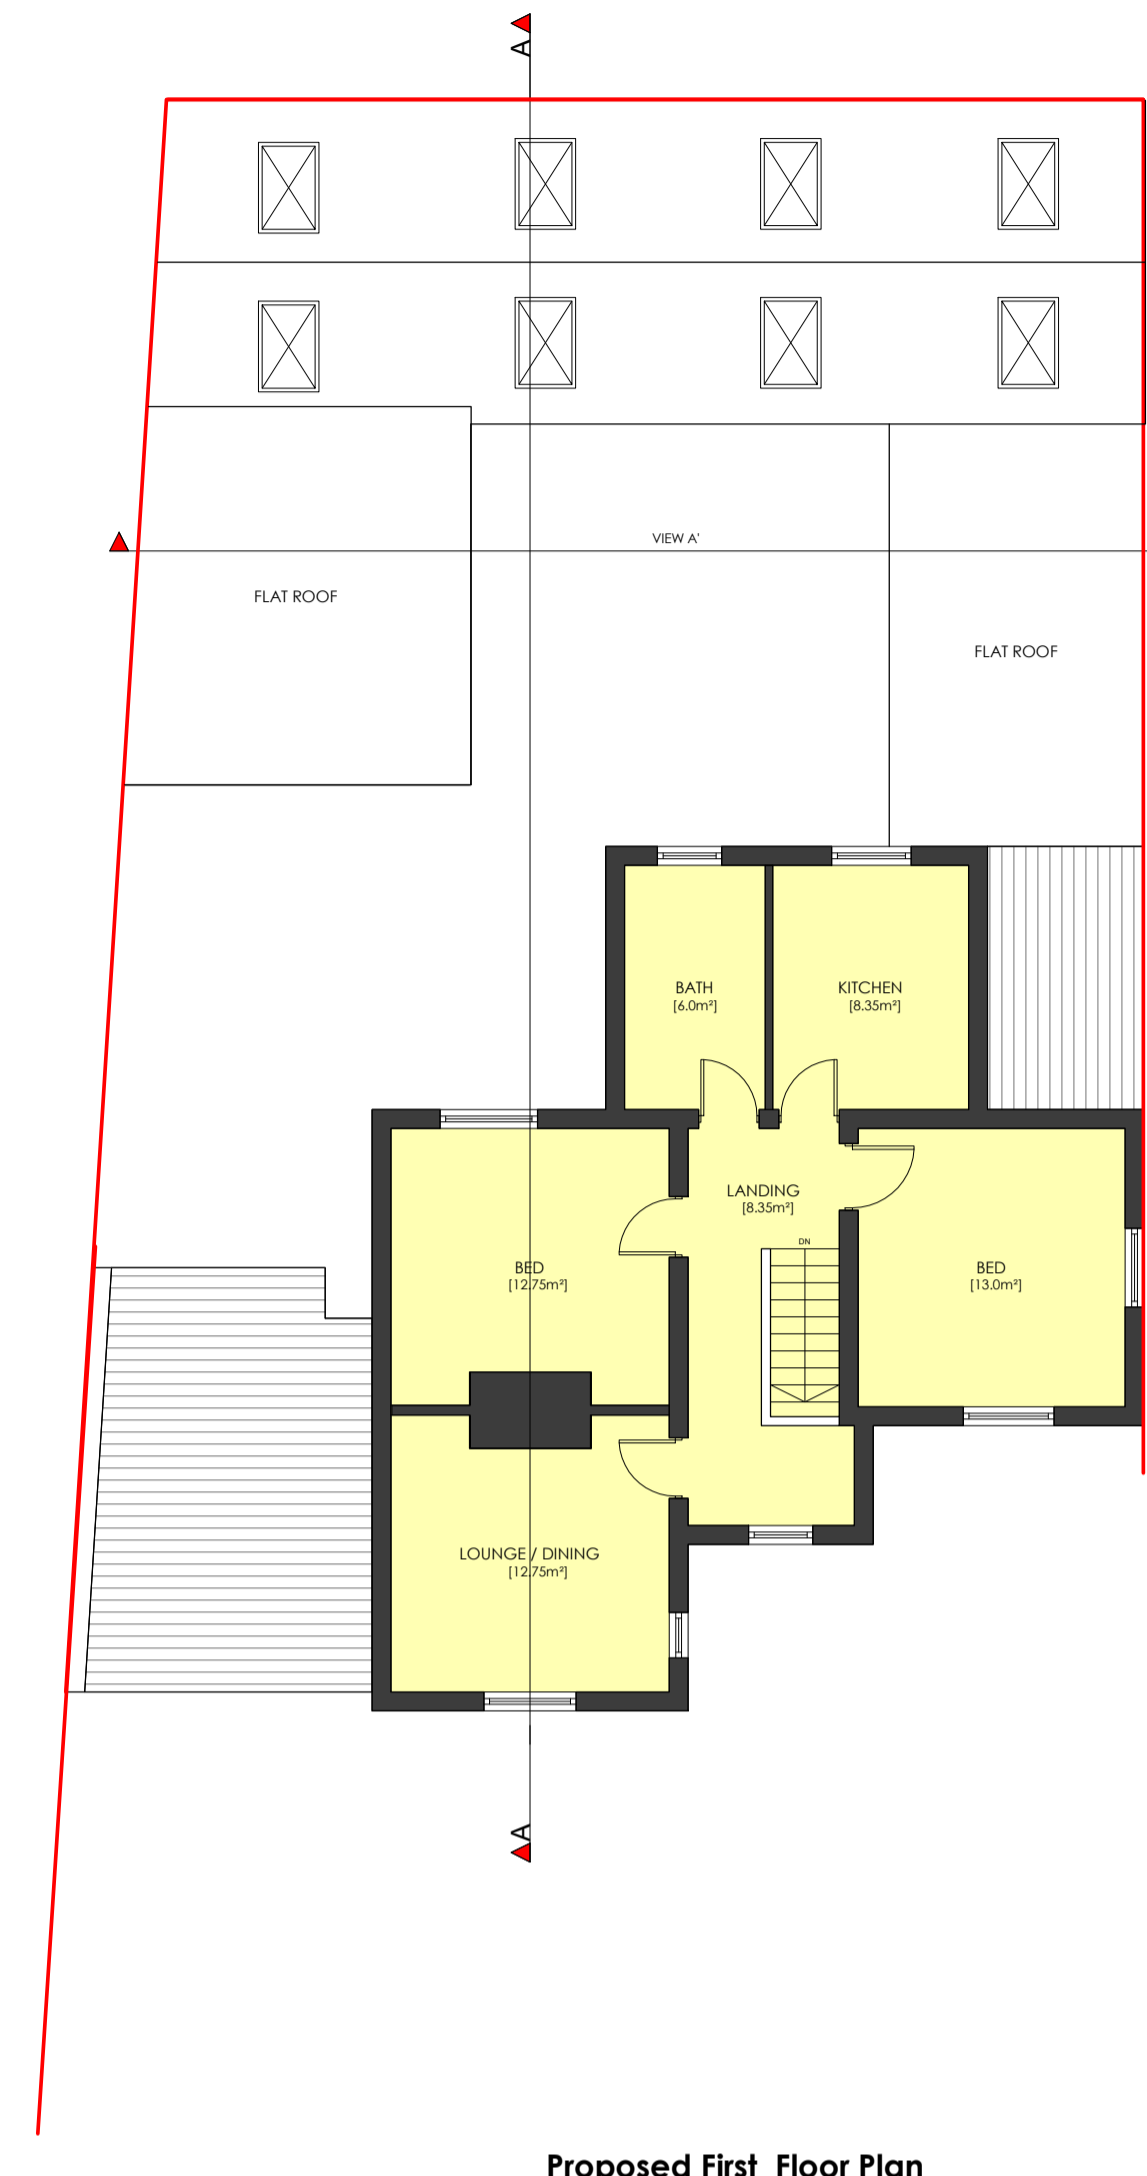

Proposed First Floor Plan  
1:50

Commercial Schedule



Type	Class Use	Existing	Proposed	Total
Shop	E	100.5	-100.5	0

Flat Schedule - Existing

Flat No	Size - (M²)	Bedroom/s	Persons
FLAT 1	47.9	1	2
FLAT 2	61.1	2	3

Flat Schedule - Proposed

Flat No	Size - (M²)	Bedroom/s	Persons
FLAT 1	69.4	2	3
FLAT 2	61.1	2	3
FLAT 3	68.9	1	2

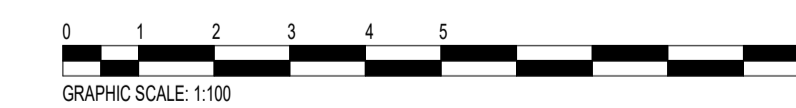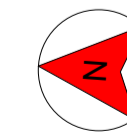

Rev	Description	Date
A	Amendment to entrance doors on elevations	07/04/2025

PROJECT  
30 Cantelupe Rd, East Grinstead RH19 3BJ

CLIENT  
Mathu Housing Ltd

SHEET NAME  
Existing and Proposed Plans

**SANAA DESIGNS**  
Email - sanaadesigns@outlook.com  
Mobile - 07583 437570

DRAWN BY  
MMK

CHECKED BY  
TK

DATE  
APR 2025

SCALE (@ A1)  
1 : 100

SHEET NUMBER  
PL-30CR-SD100A

REV  
A