






**Existing Front Elevation**  
Facing Cantelupe Road

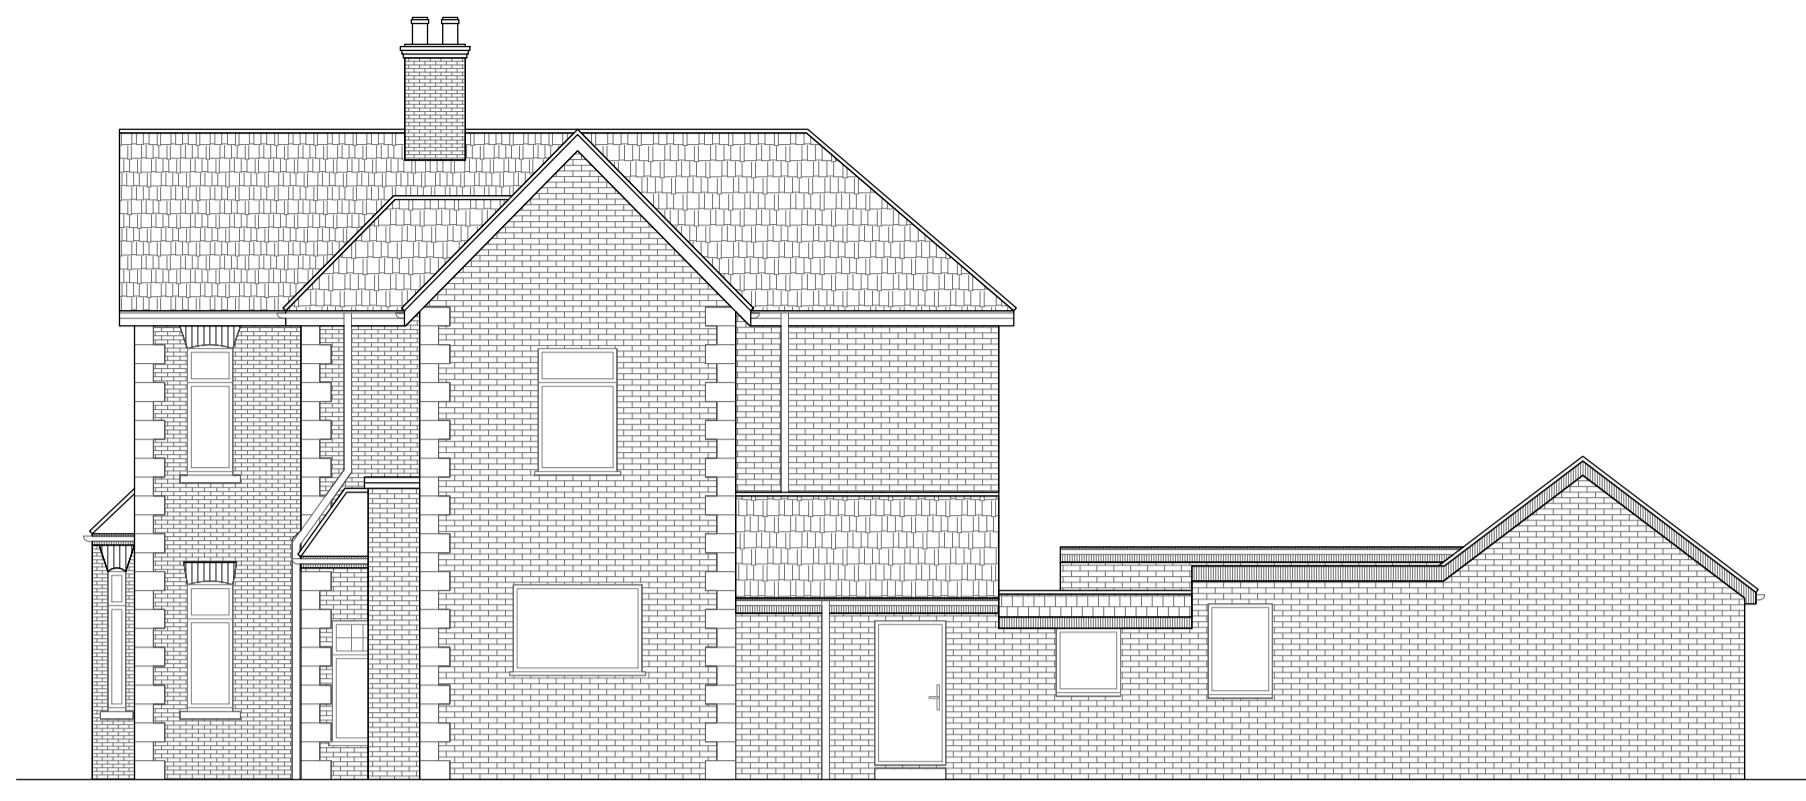


**Existing RH Elevation**  
Facing Vicarage Walk

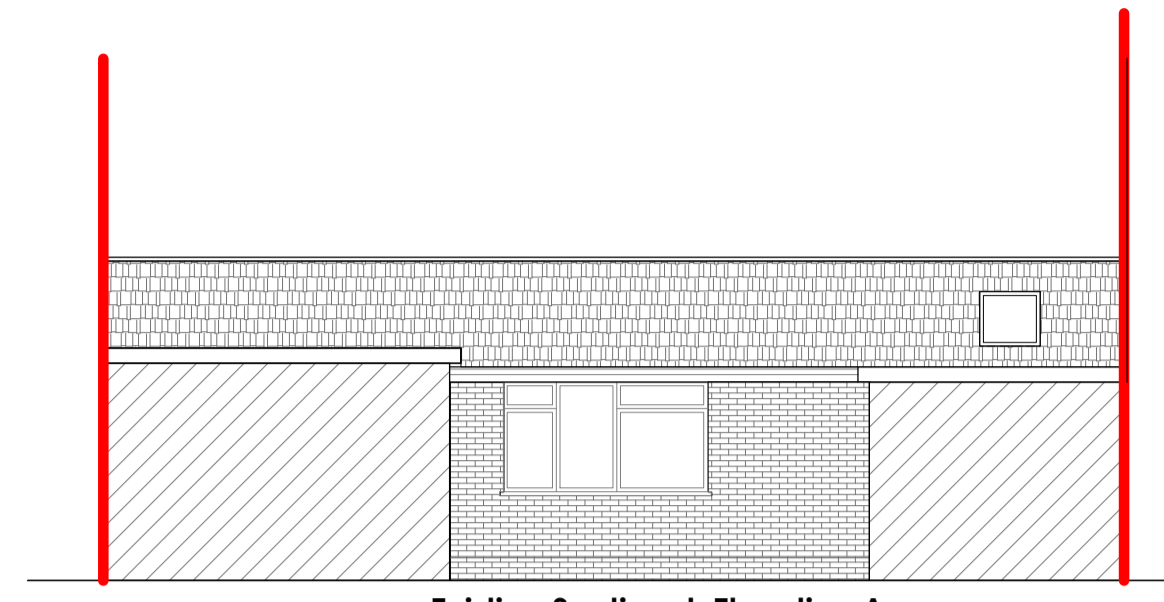


**Existing Sectional Elevation A**

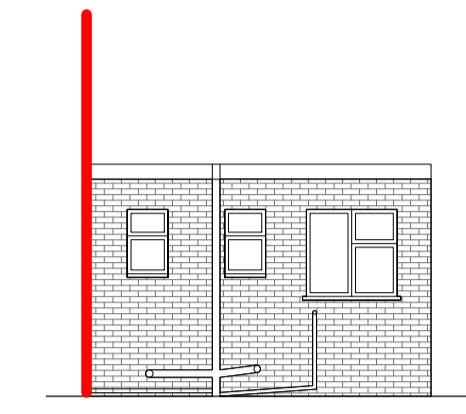


**Existing Sectional Elevation B**

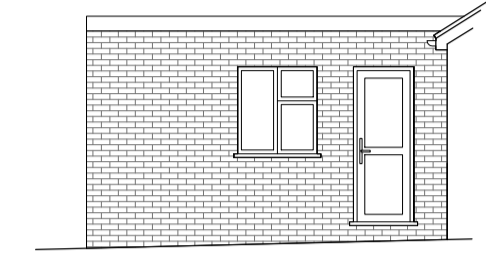


**Existing Sectional Elevation C**

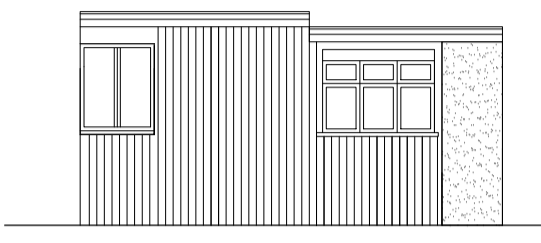


**Existing Sectional Elevation D**

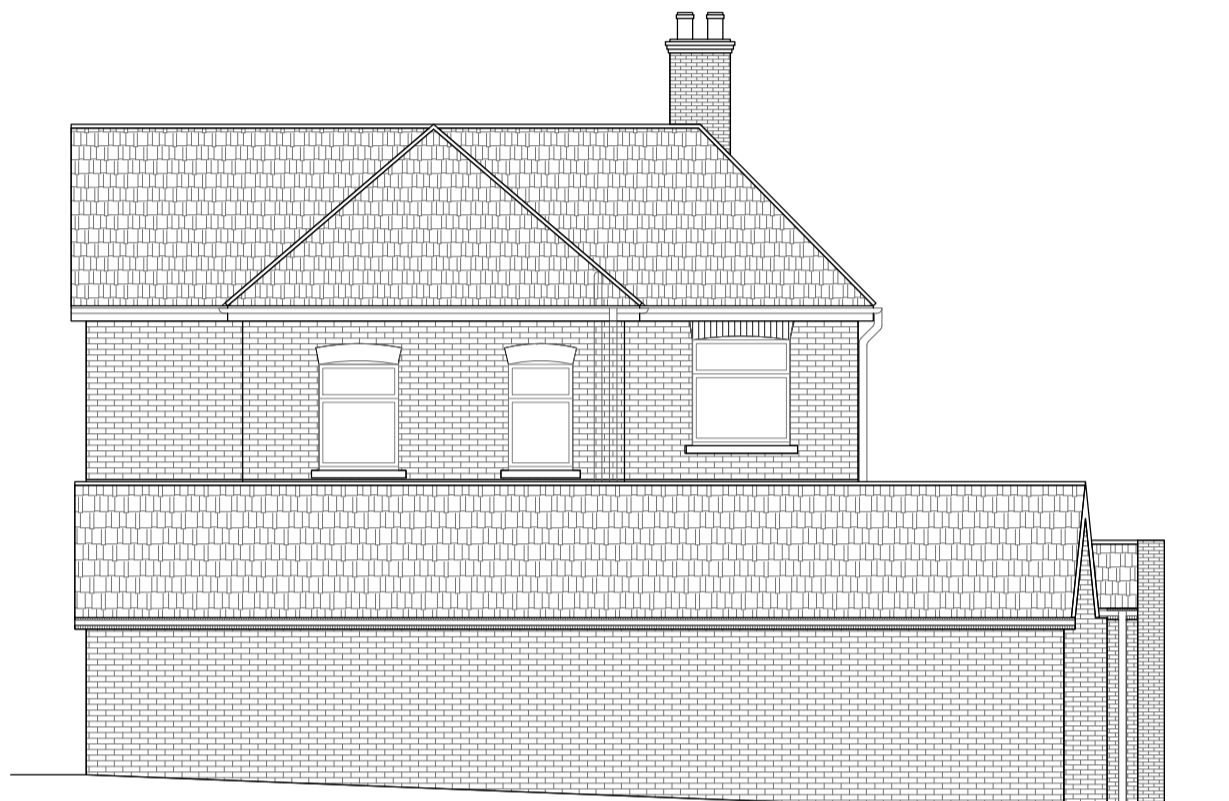


**Existing Rear Elevation**  
Neighbouring View

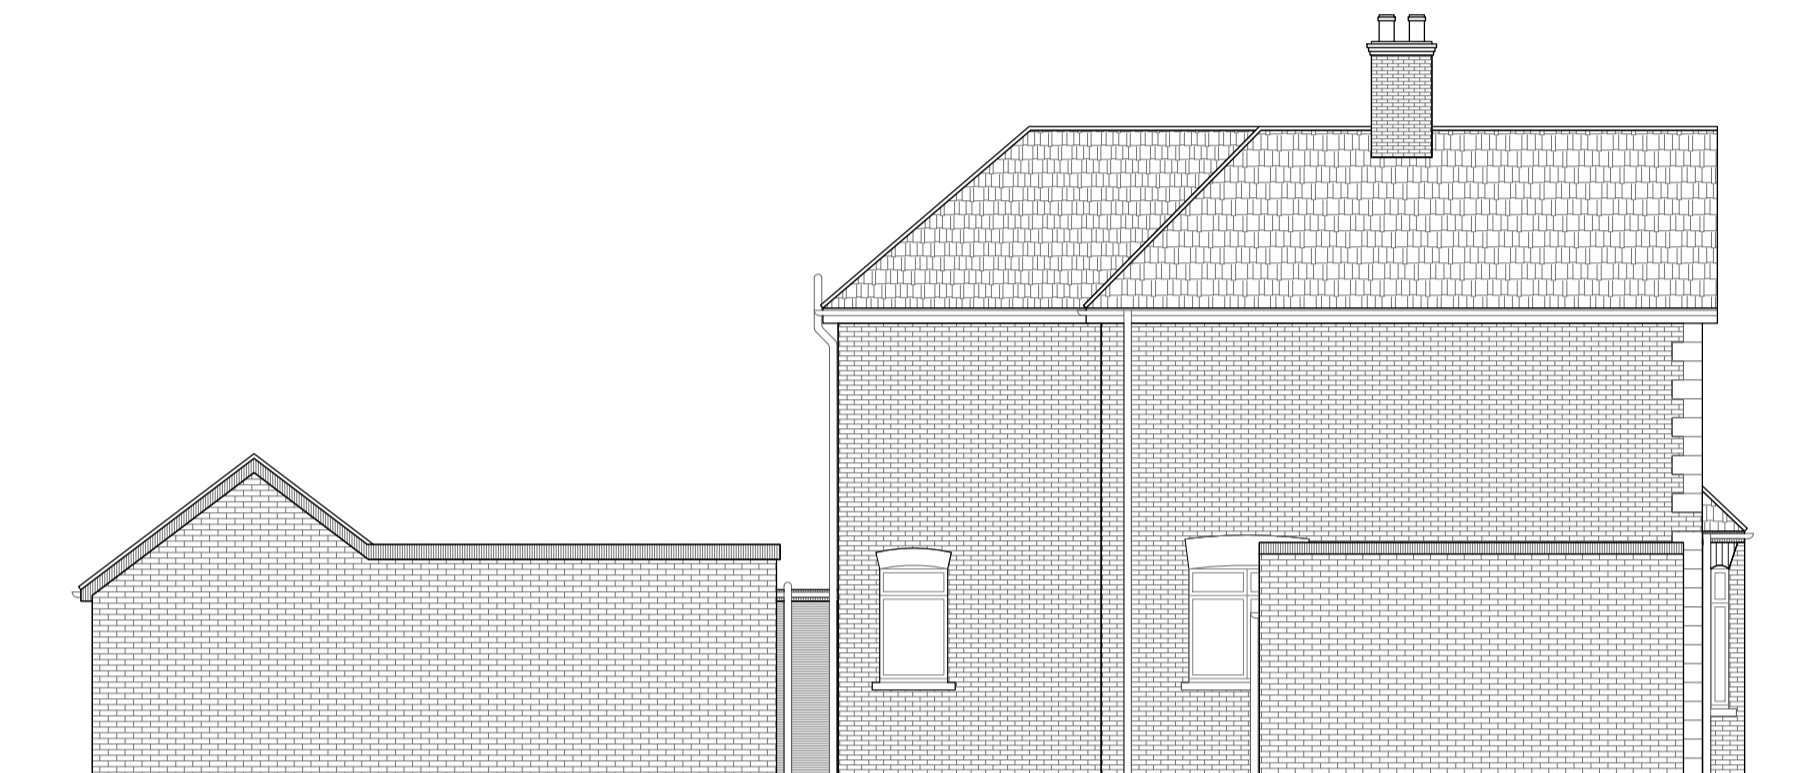


**Existing LH Elevation**  
Neighbouring view

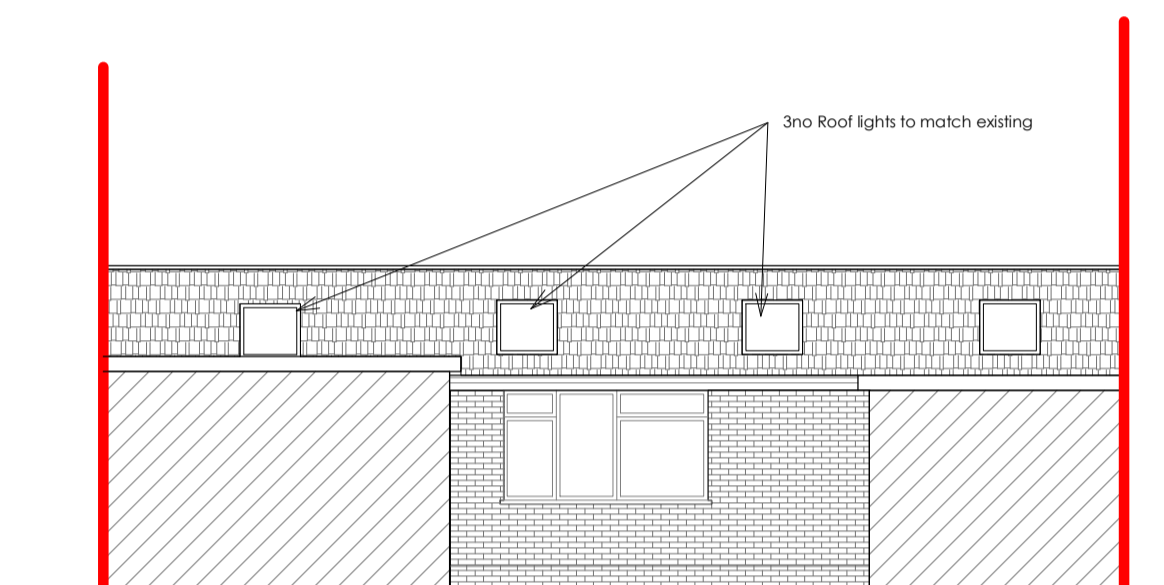


**Proposed Sectional Elevation A**

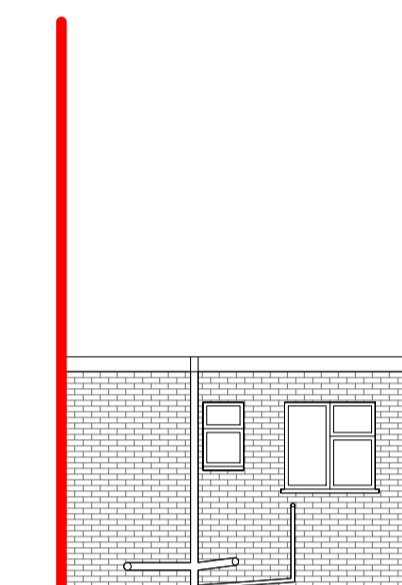

**Proposed Sectional Elevation B**

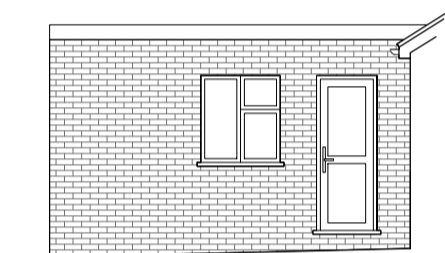


**Proposed Sectional Elevation C**

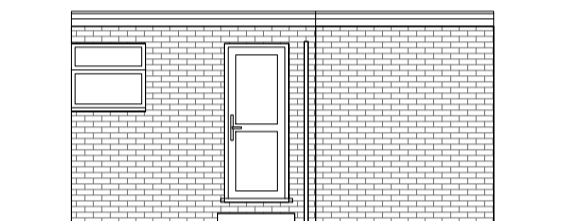

**Proposed Sectional Elevation D**



**Proposed Front Elevation**  
Facing Cantelupe Road

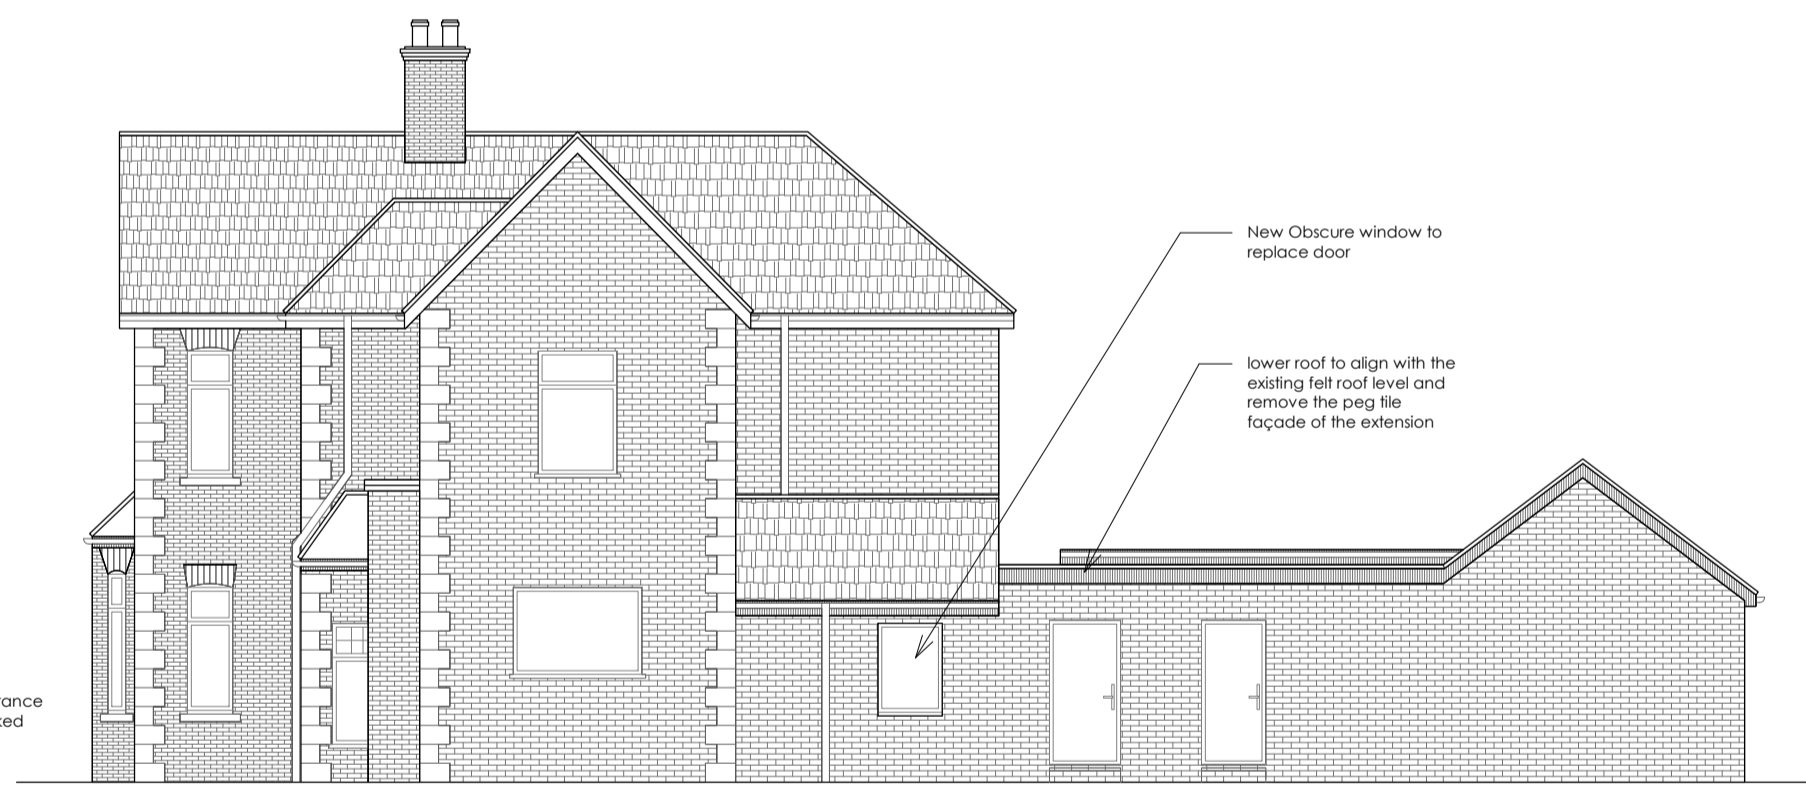


**Proposed RH Elevation**  
Facing Vicarage Walk



**Existing Section A-A**




**Proposed Rear Elevation**  
Neighbouring View

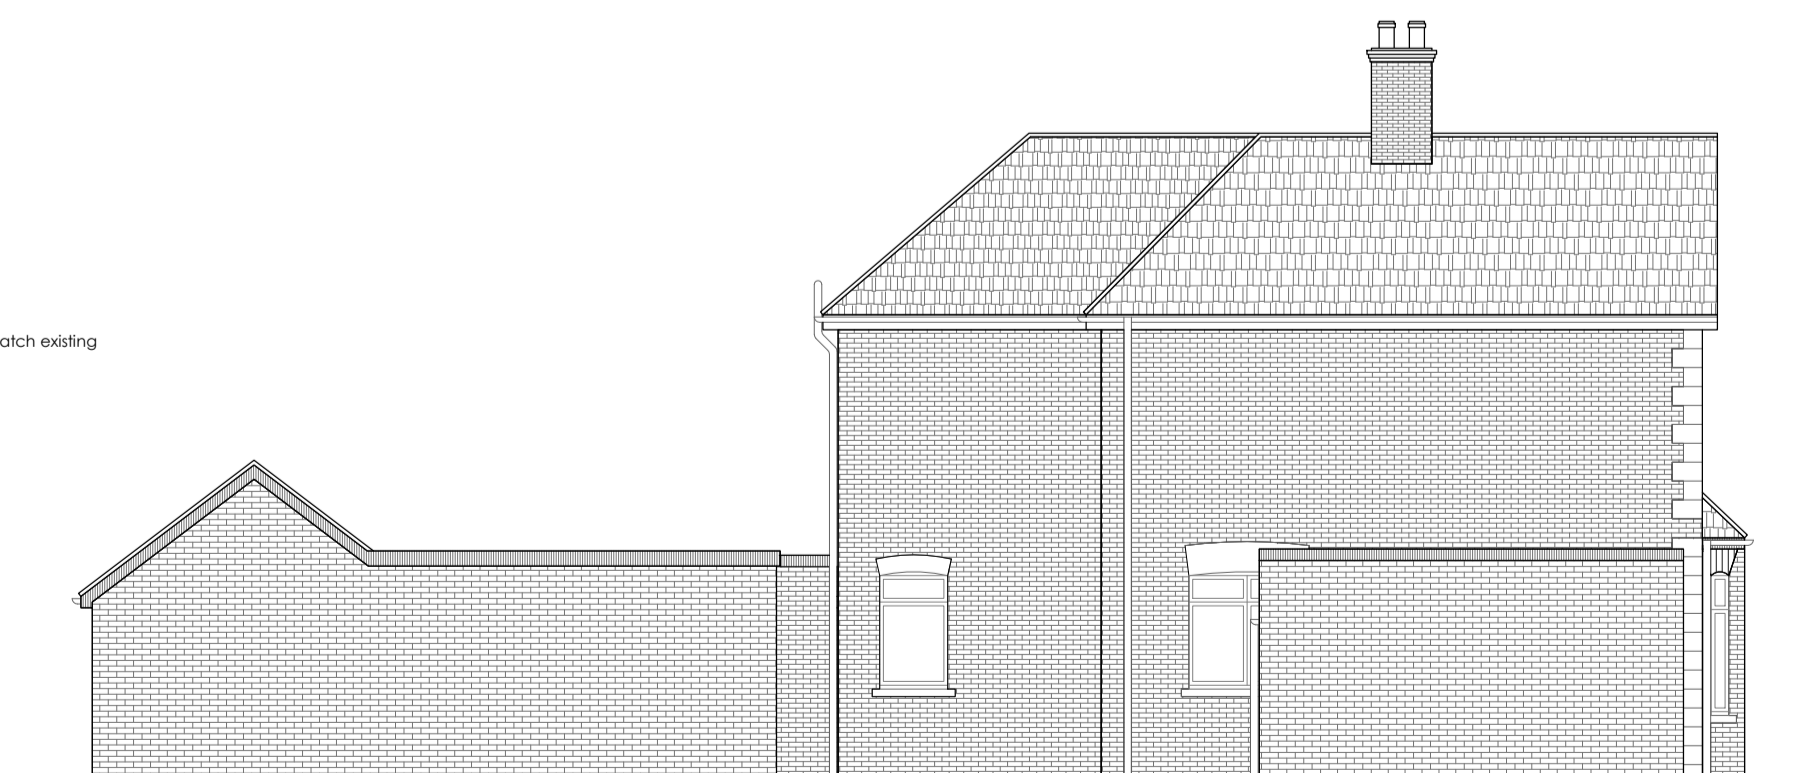

**Proposed LH Elevation**  
Neighbouring view



**Proposed Section A-A**

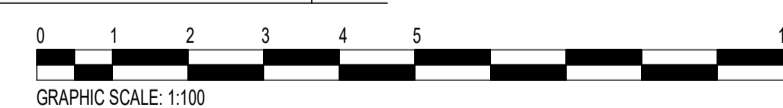

Rev	Description	Date
A	amendment and additional elevations	07/04/2025

PROJECT  
30 Cantelupe Rd, East Grinstead RH19 3BJ

CLIENT  
Mathu Housing Ltd

SHEET NAME  
Existing and Proposed Elevations - Section A-A

**SANAA DESIGNS**  
Email - sanaadesigns@outlook.com  
Mobile - 07583 437570

DRAWN BY  
MMK

CHECKED BY  
TK

DATE  
APR 2025

SCALE (@ A1)  
1 : 100

SHEET NUMBER  
PL-30CR-SD101A

REV  
A