



Proposed Ground Floor Plan

Scale 1:100 @ A3

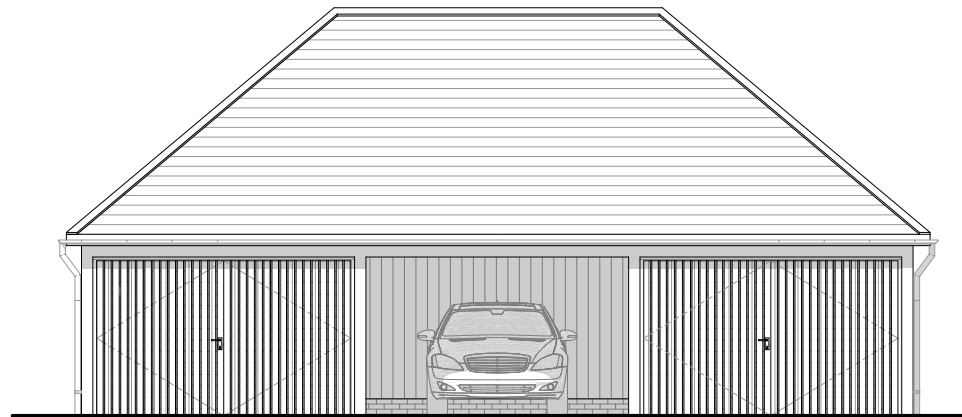


Proposed Front (West) Elevation

Scale 1:100 @ A3

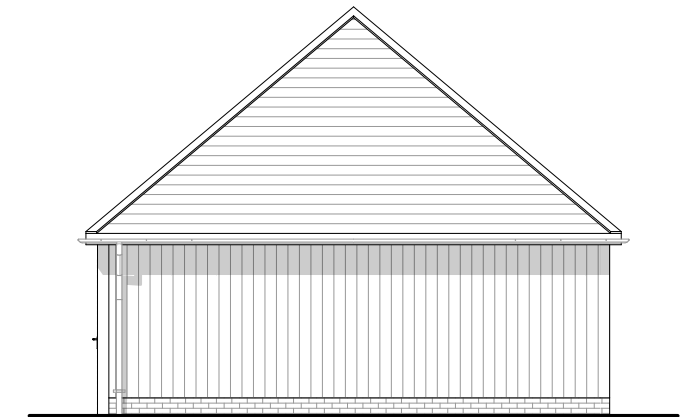


Proposed Side (South) Elevation

Scale 1:100 @ A3

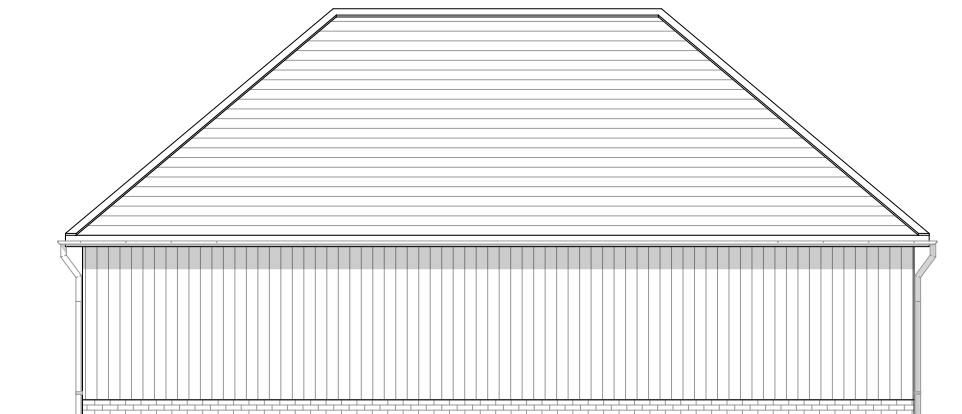

Proposed Rear (East) Elevation

Scale 1:100 @ A3

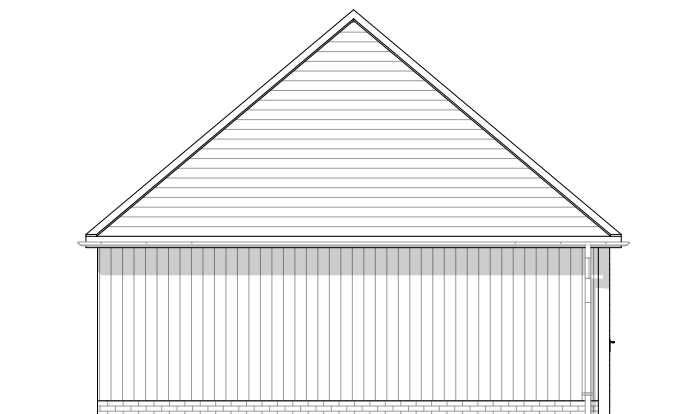

Proposed Side (North) Elevation

Scale 1:100 @ A3



Sheridan House
112 - 116 Western Road
Hove, BN3 1DD

01273 980820
brighton@pmr-architecture.co.uk
www.pmr-architecture.co.uk

Client: Duncan & Natasha Gillett
Project: Wellhouse, Wellhouse Lane, Burgess Hill, RH15 0BN
Drawing Title: Proposed Garage
Drawing No: 25.08_PL_106
Revision: A
Date: November 2025
Status: **PLANNING**
Scale: 1:100 @ A3



Floor Level	Area (m2)
Garage	69.88
Annex	108.97
Ground Floor	150.96
First Floor	151.05
	480.86 m²

0 1 2 3 4 5