



NOTES:
1. This drawing is copyright of Scancon Architects Ltd.
2. Use figured dimensions only.
3. Contractors to notify architect immediately of any dimensional discrepancy.

Revisions:


/

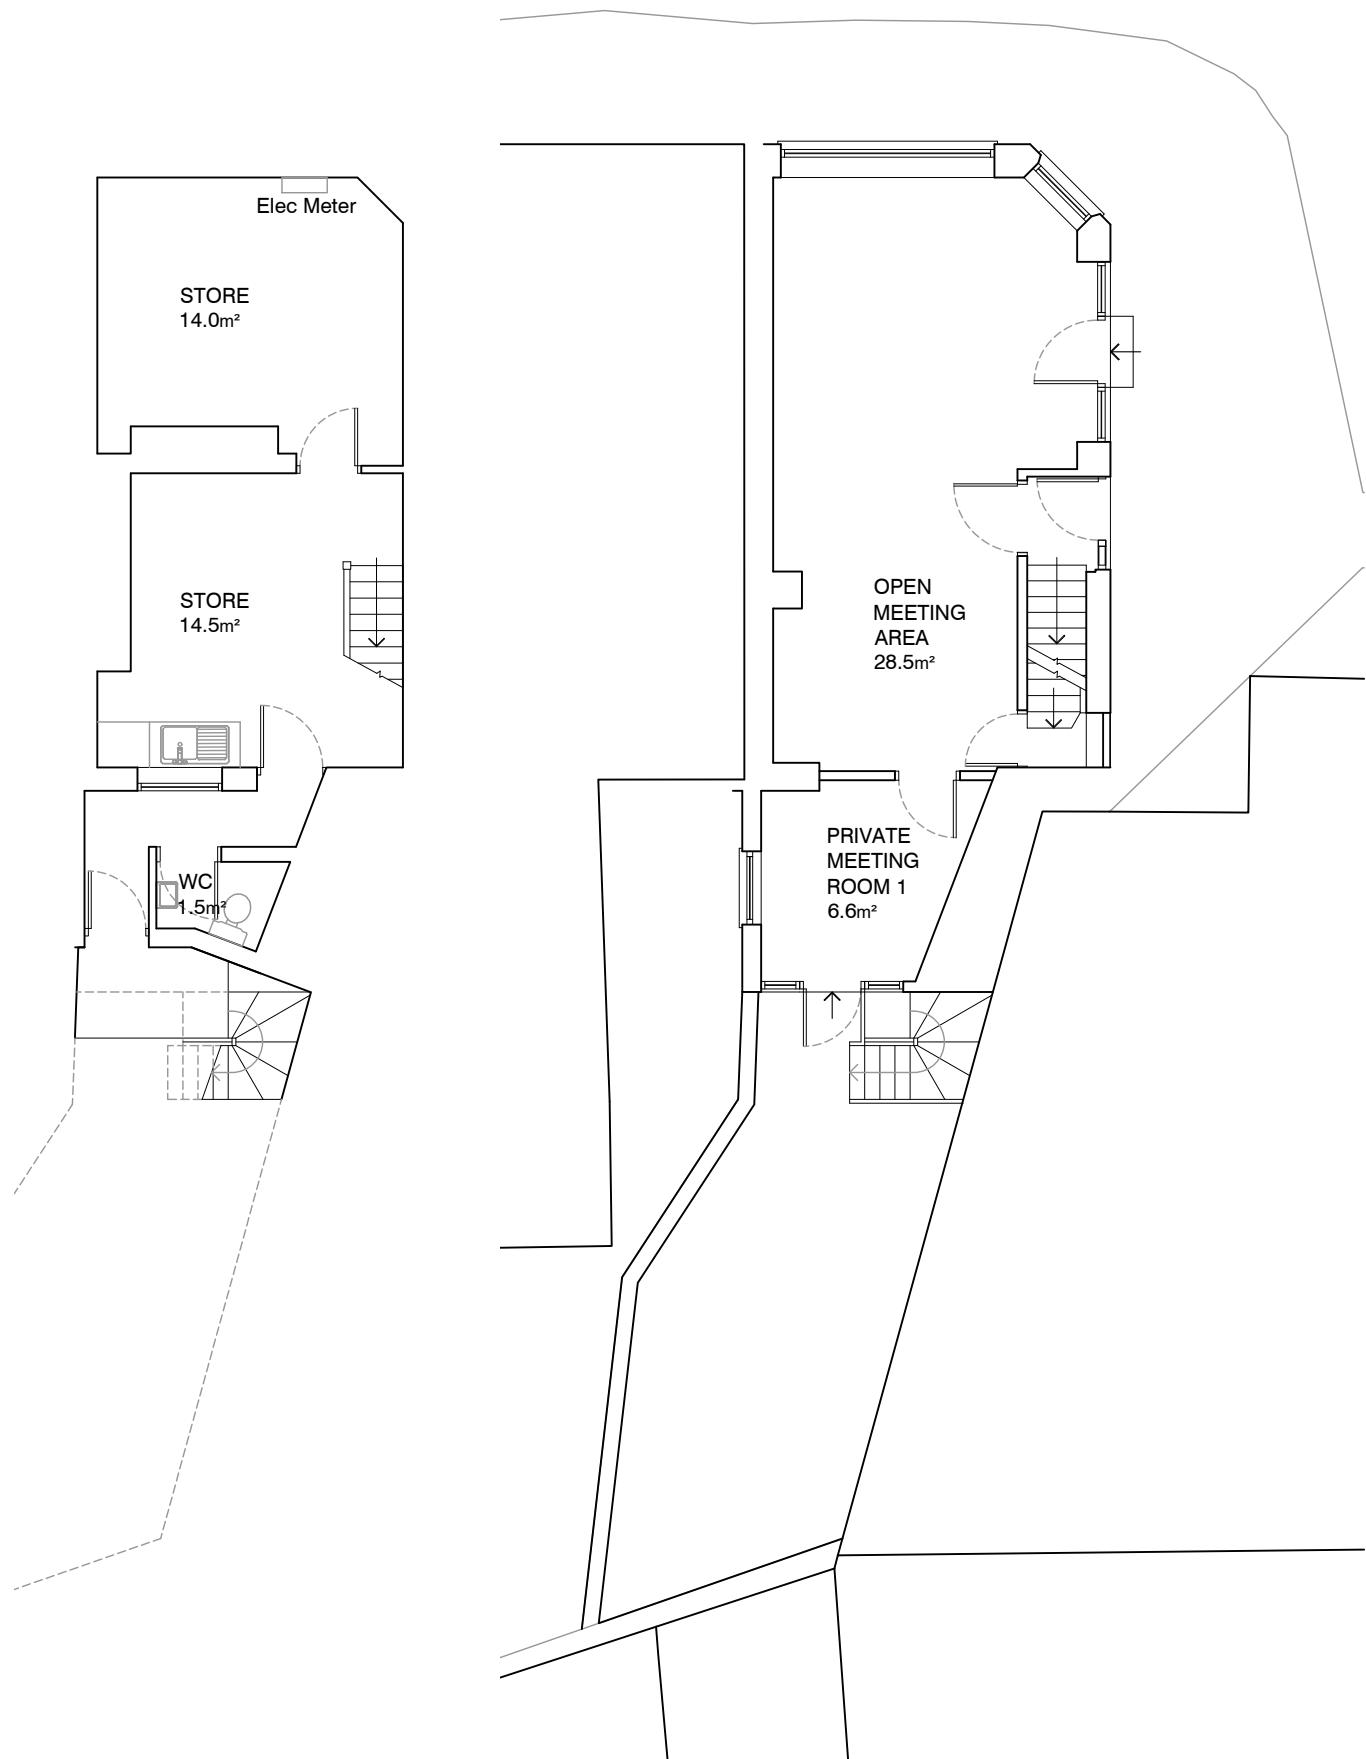


BASEMENT

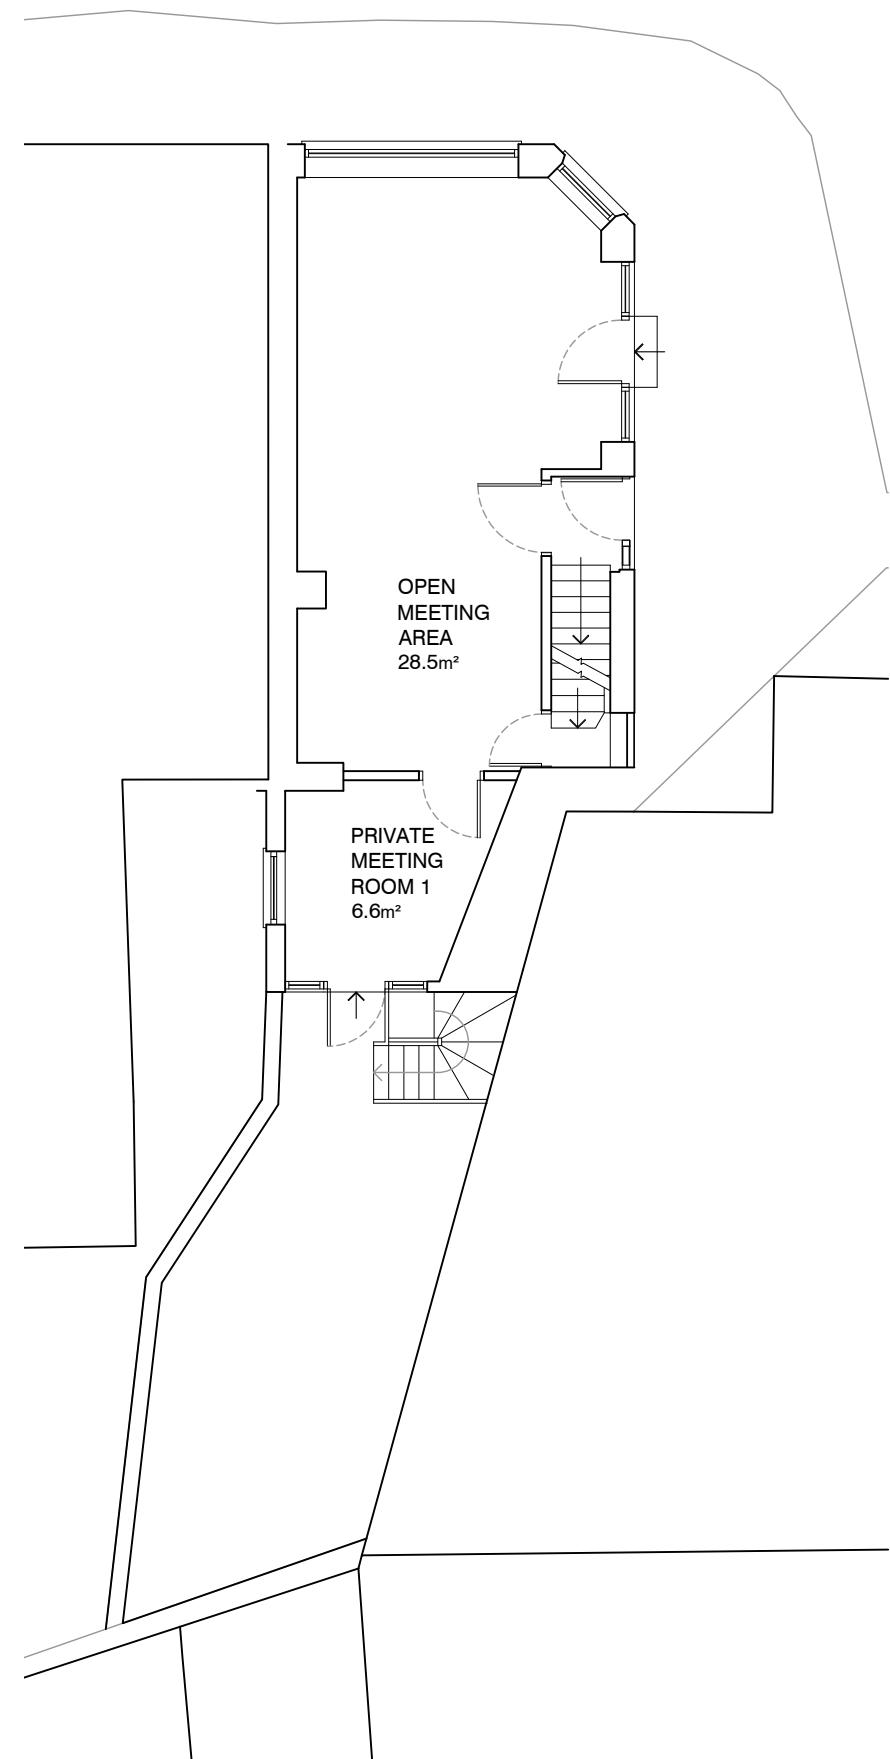


GROUND FLOOR

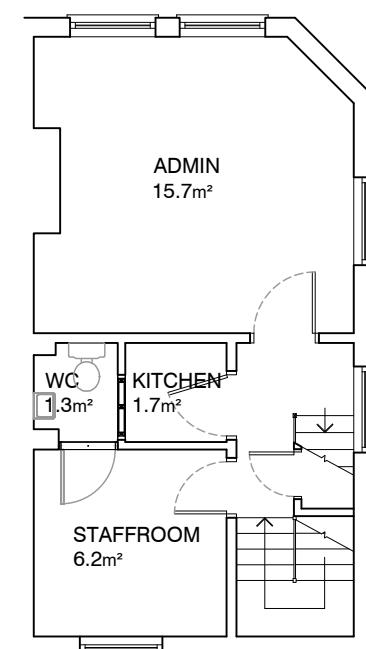

FIRST FLOOR

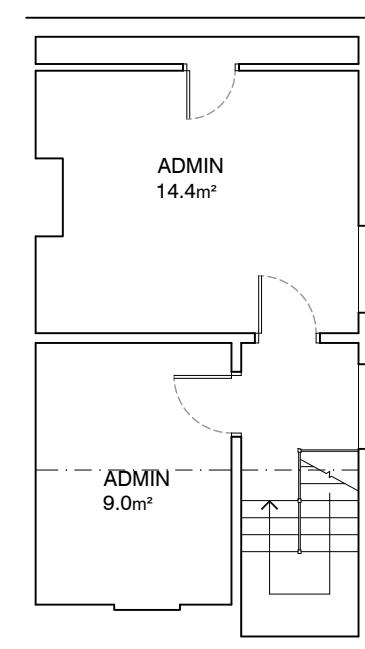

SECOND FLOOR

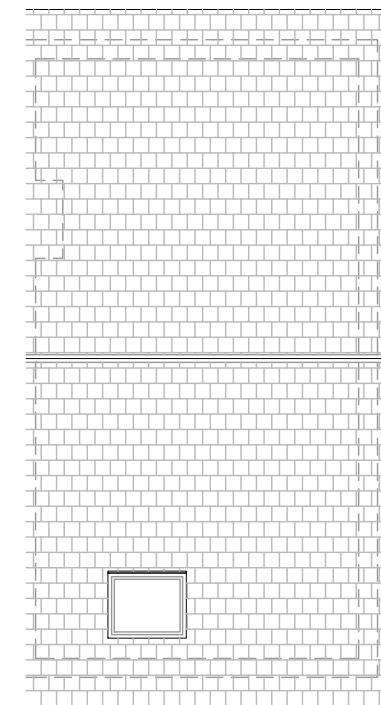

ROOF PLAN



drawing status: SURVEY
job title:

58 HIGHT STREET
Hurstpierpoint, BN6 9RG
client:
Black Horse Developments Ltd

FLOOR PLANS
Existing Layout

scale: 1:50@A1
drawn: audited: date: 09/2022 1:100@A3
bgd lmk

job No: 0299 drg. No: SV 01 rev: /

