




**Front Elevation**



**Rear Elevation**




**Side 1 Elevation**

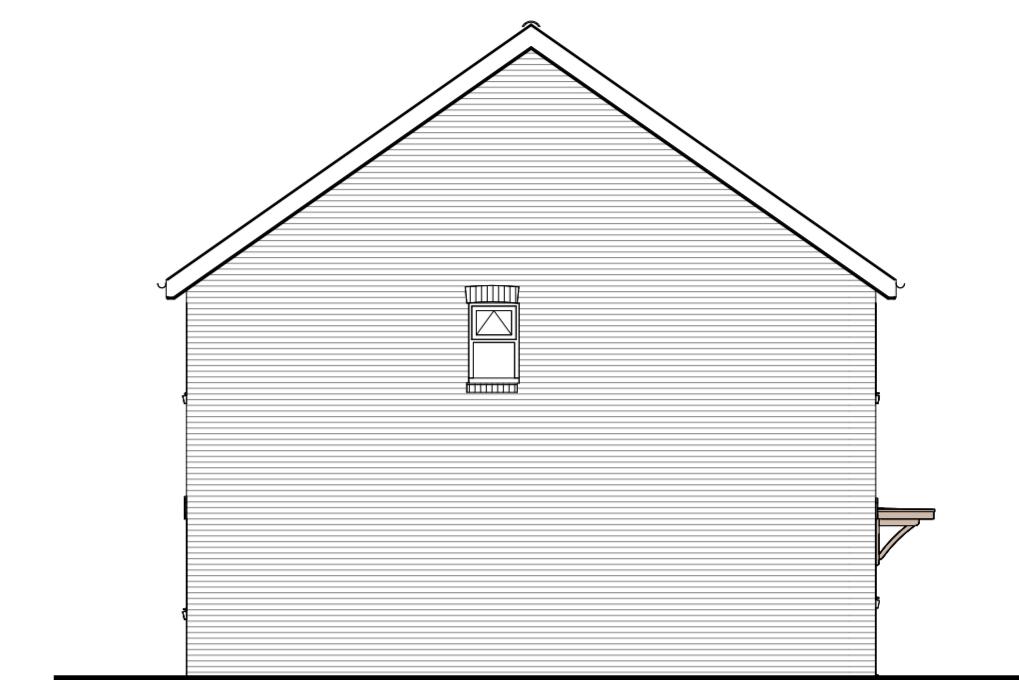

**Side 2 Elevation**

P1	29.08.25	Issue for Information	
REV	DATE	DESCRIPTION	CHK

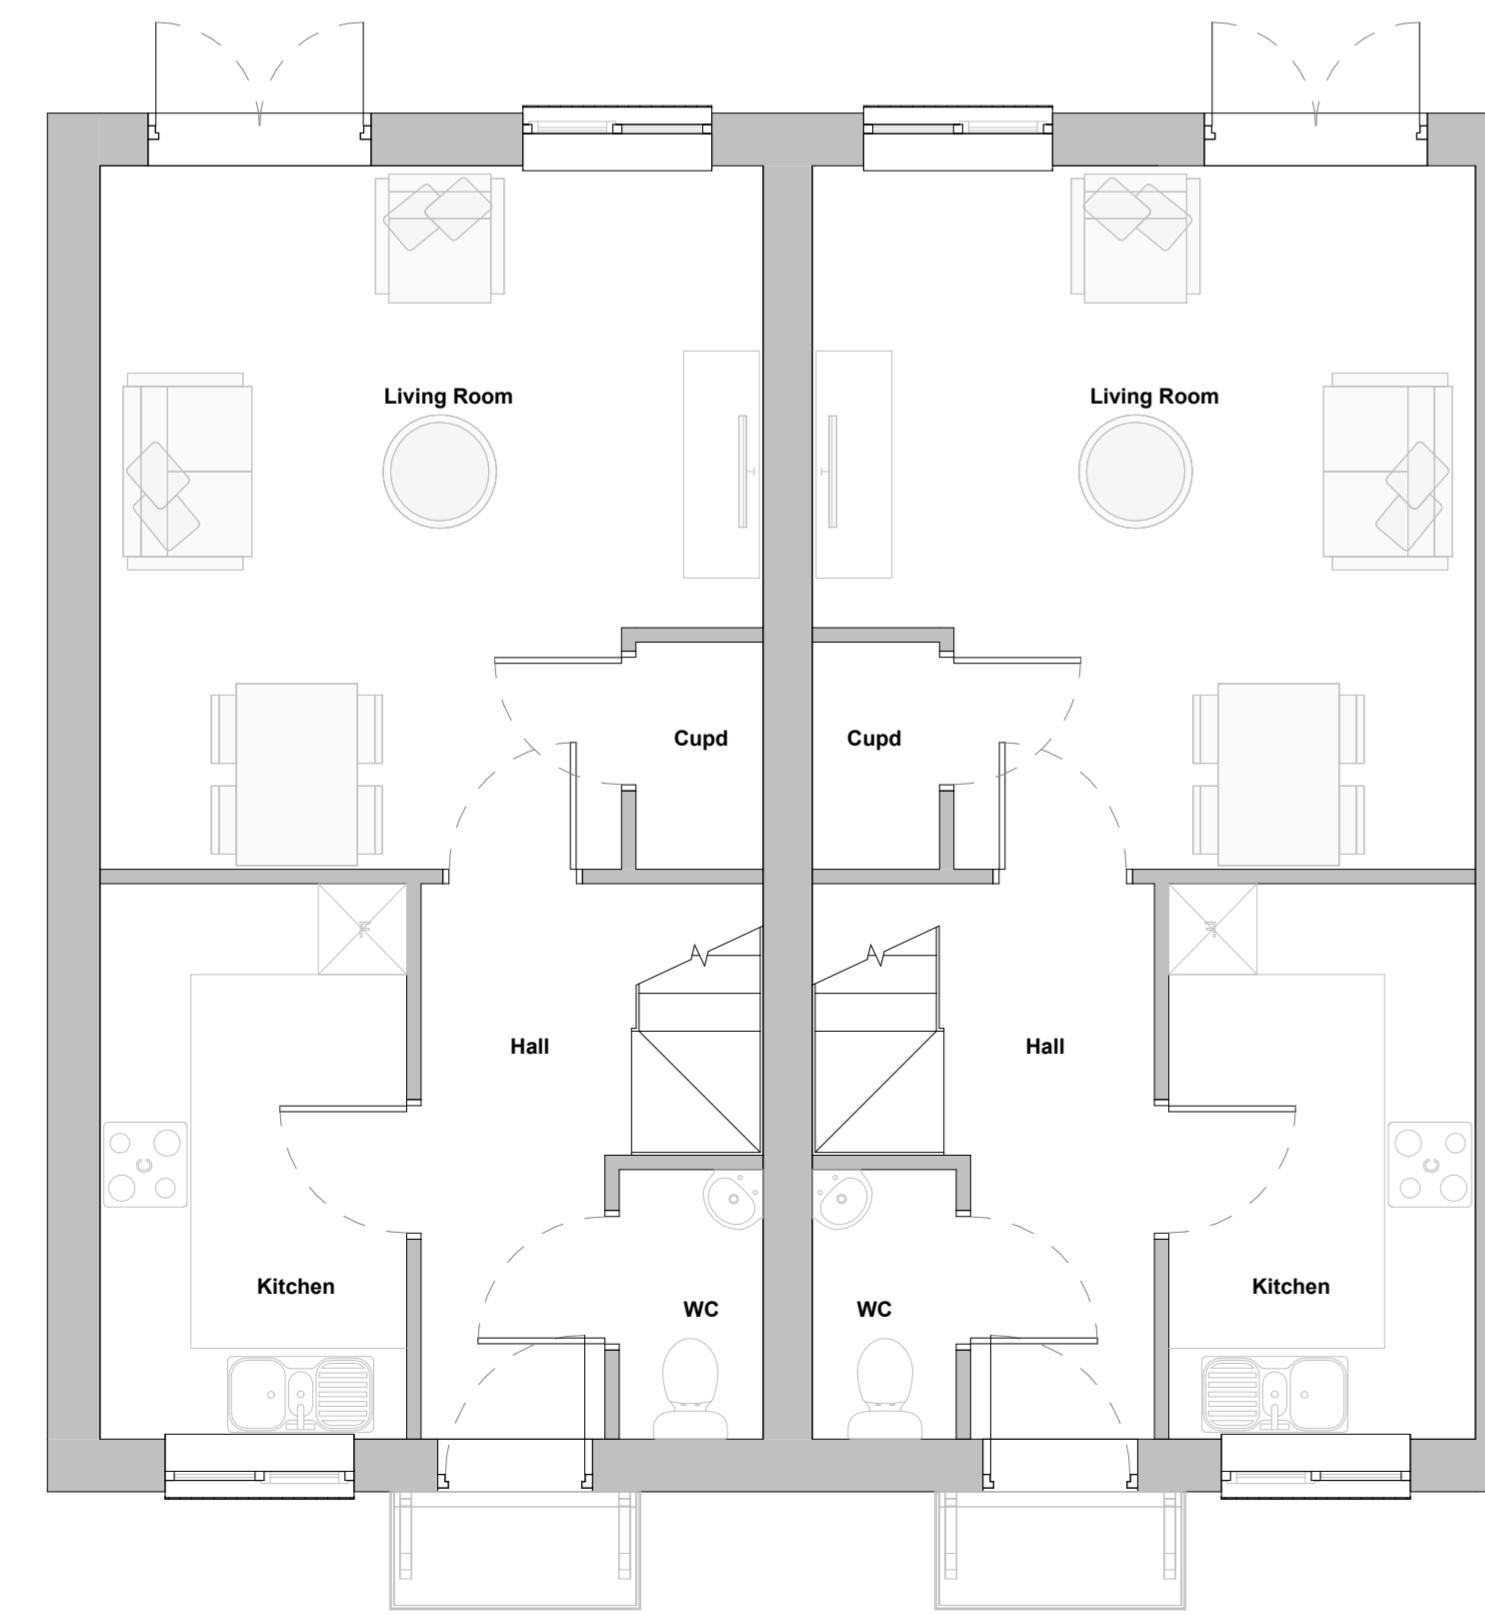


**Level 0-Ground Floor**

Scale 1:50

0m 2m 4m 6m 8m 10m

Drawing Scale 1:100

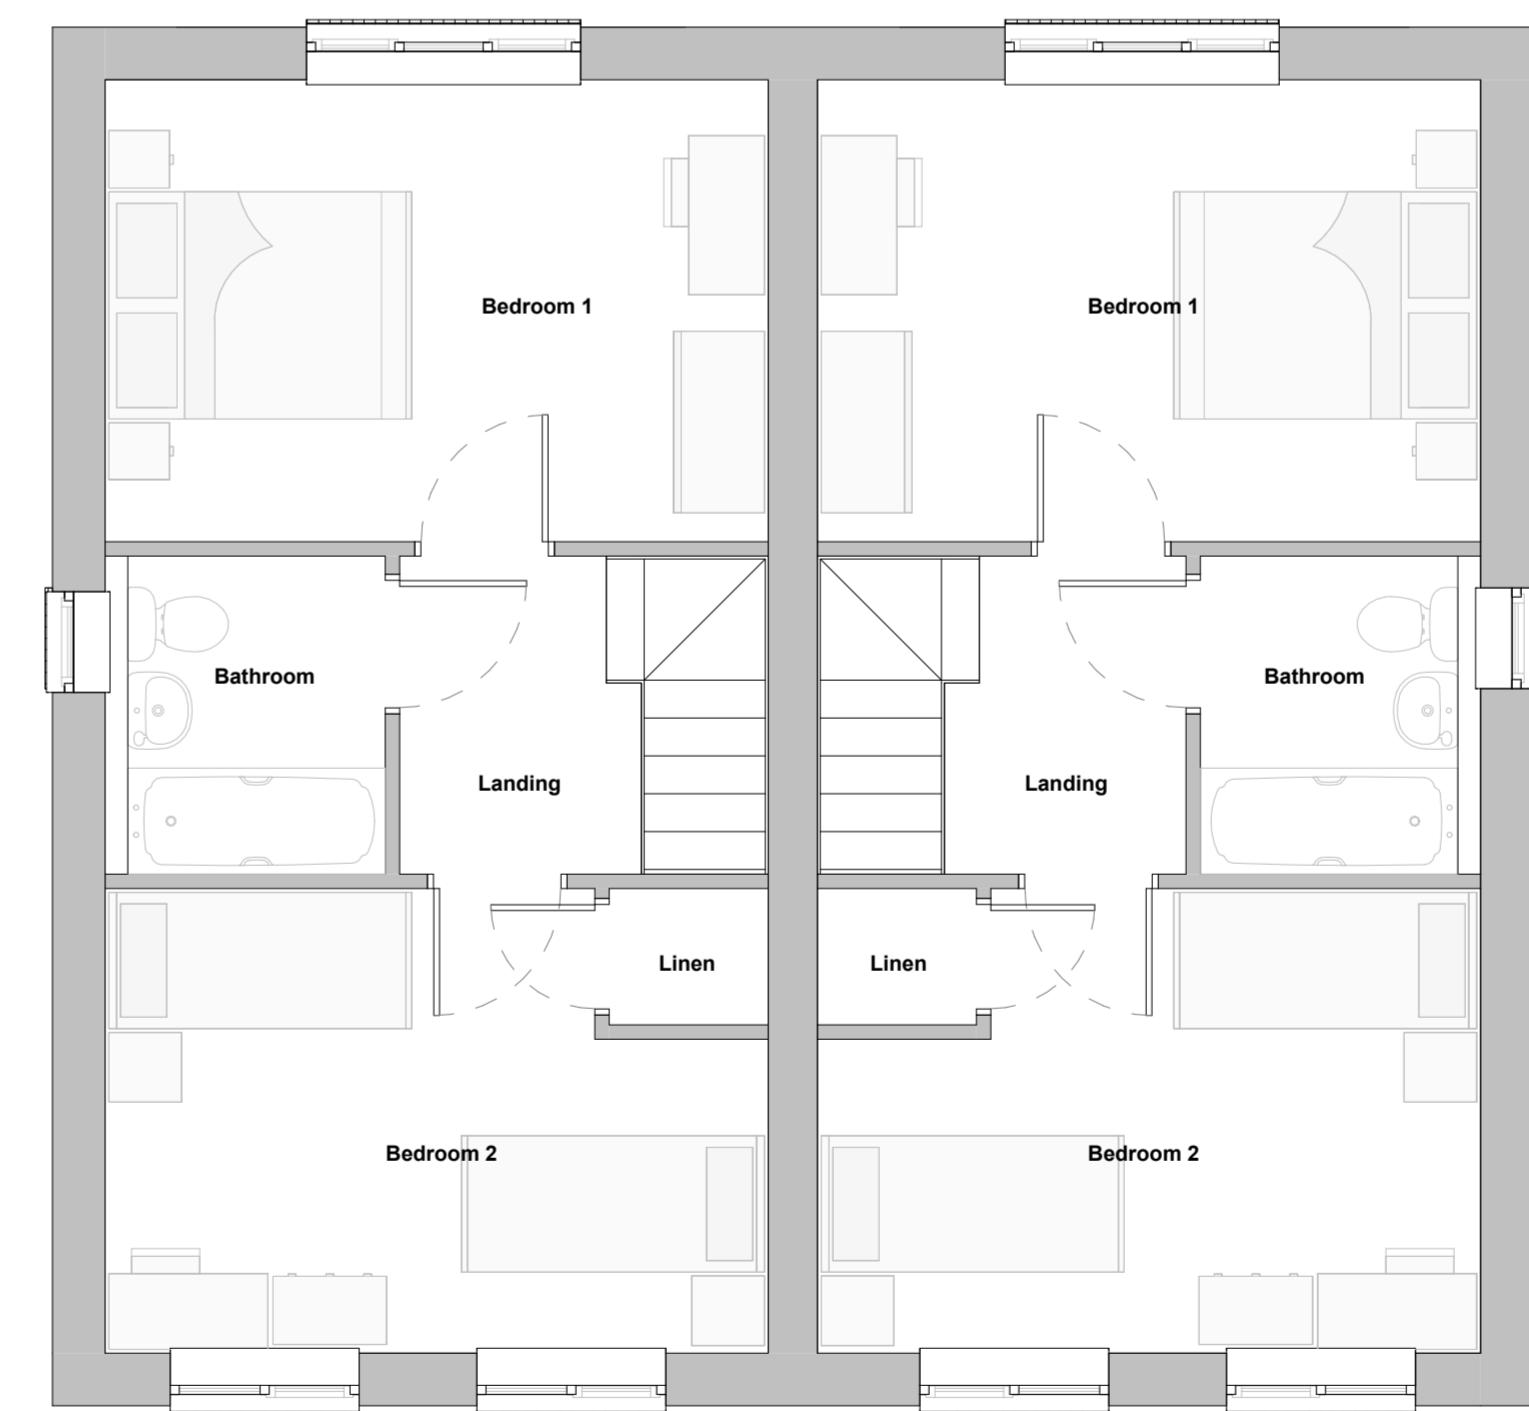

**Level 1-First Floor**

Scale 1:50

jane duncan  
architects+  
interiors

The Old Warehouse  
Chalfont Station Road  
Little Chalfont, Amersham  
Bucks HP7 9PN

+44 (0)1494 766 999  
info@janeduncanarchitects.co.uk  
janeduncanarchitects.co.uk

CLIENT  
Option Two Developments Ltd

ADDRESS  
Copthorne Common Rd  
Copthorne, RH10 3LA

PROJECT  
Court House Farm, Copthorne

DRAWING TITLE  
2B4P Aff-Semi-Plans and Elevations

DRAWING NO. REV  
ECF485\_01-1000 P1

SCALE DATE DRAWN CHECKED  
As Indicated 29.08.25 BB PT