


NOTE
This drawing is copyright.
Do not scale, use figured dimensions only.
The contractor is to check all dimensions on site before commencement
of the works.
Discrepancies must be reported immediately to the architect before
proceeding.




Front Elevation
Scale 1 : 100



Rear Elevation
Scale 1 : 100

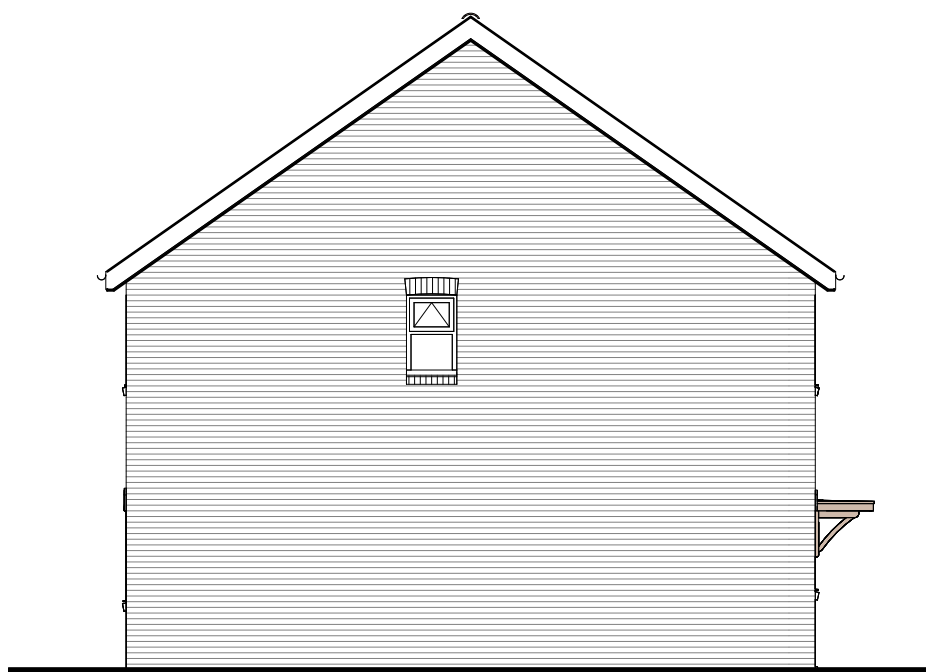

Side 1 Elevation
Scale 1 : 100

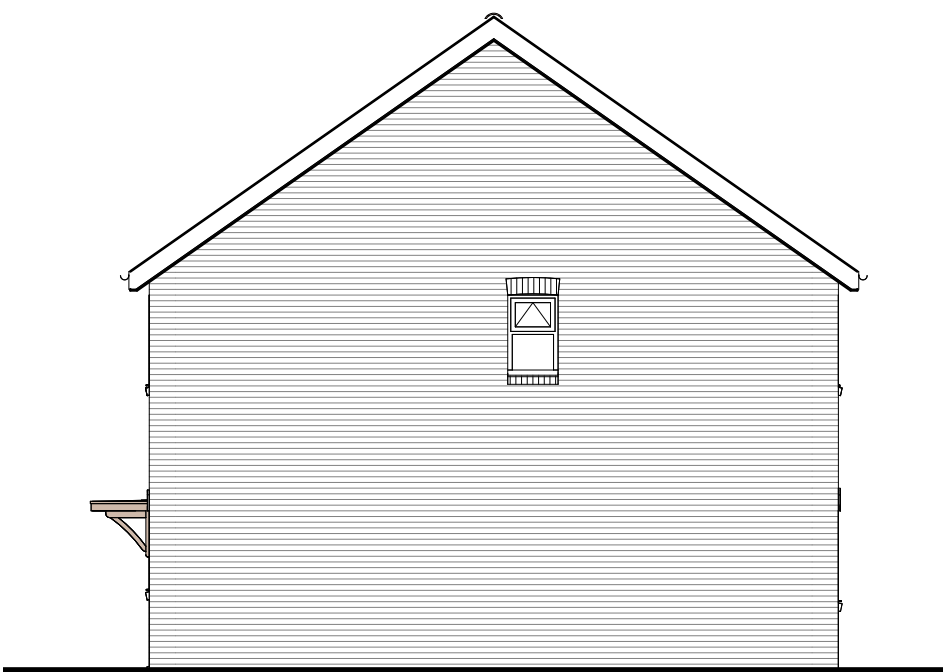

Side 2 Elevation
Scale 1 : 100


P1	29.08.25	Issue for Information	
REV	DATE	DESCRIPTION	CHK



Level 0-Ground Floor
Scale 1 : 50



Level 1-First Floor
Scale 1 : 50

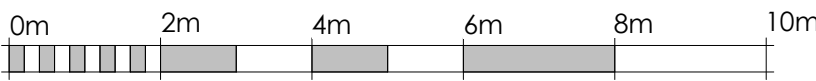

Drawing Scale 1:100

jane duncan
architects+
interiors

The Old Warehouse
Chalfont Station Road
Little Chalfont, Amersham
Bucks HP7 9PN

+44 (0)1494 766 999
info@janeduncanarchitects.co.uk
janeduncanarchitects.co.uk

CLIENT
Option Two Developments Ltd

ADDRESS
Cophorne Common Rd
Cophorne, RH10 3LA

PROJECT
Court House Farm, Cophorne

DRAWING TITLE
2B4P Aff-Terrace-Plans and
Elevations
DRAWING NO. REV
ECF485_02-1000 P1

SCALE	DATE	DRAWN	CHECKED
Aa	29.08.25	BB	PT
Indicated			