





Front Elevation



Rear Elevation

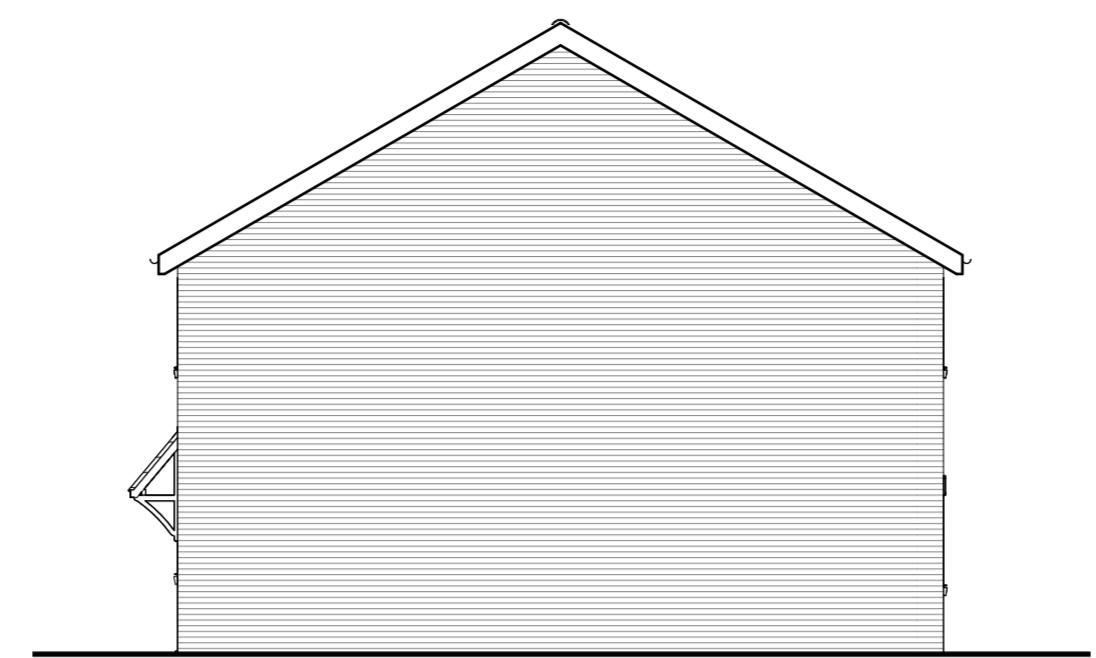


Side 1 Elevation

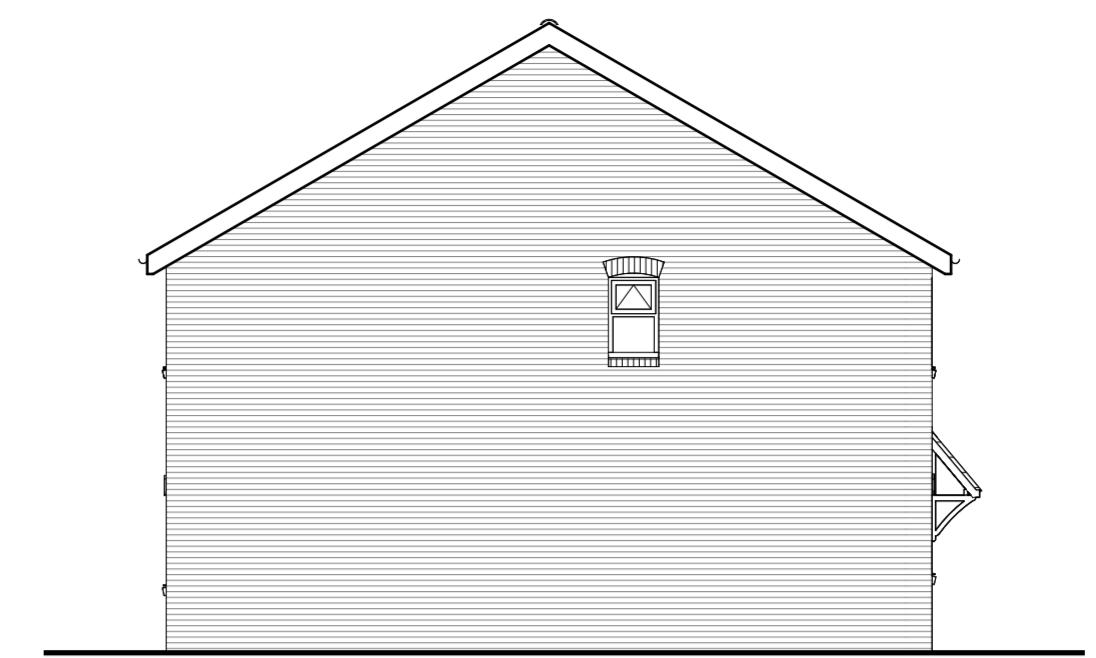

Side 2 Elevation

P1	29.08.25	Issue for Information	
REV	DATE	DESCRIPTION	CHK

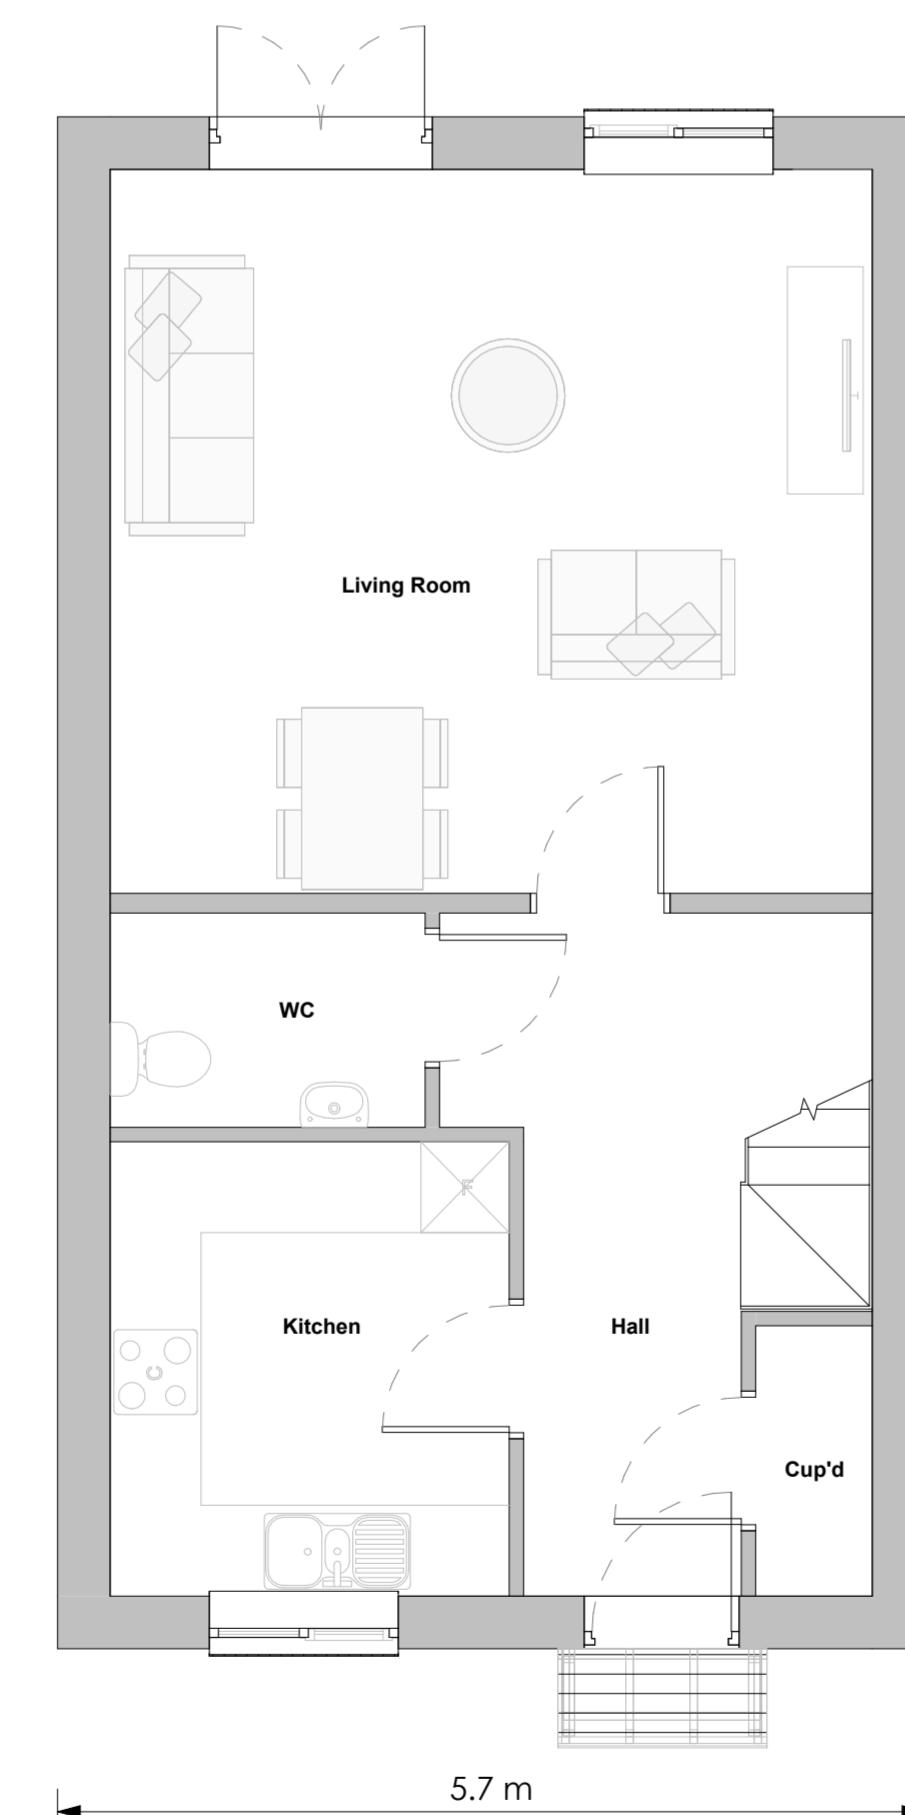


Level 0-Ground Floor

Scale 1:50

10.1 m

5.7 m

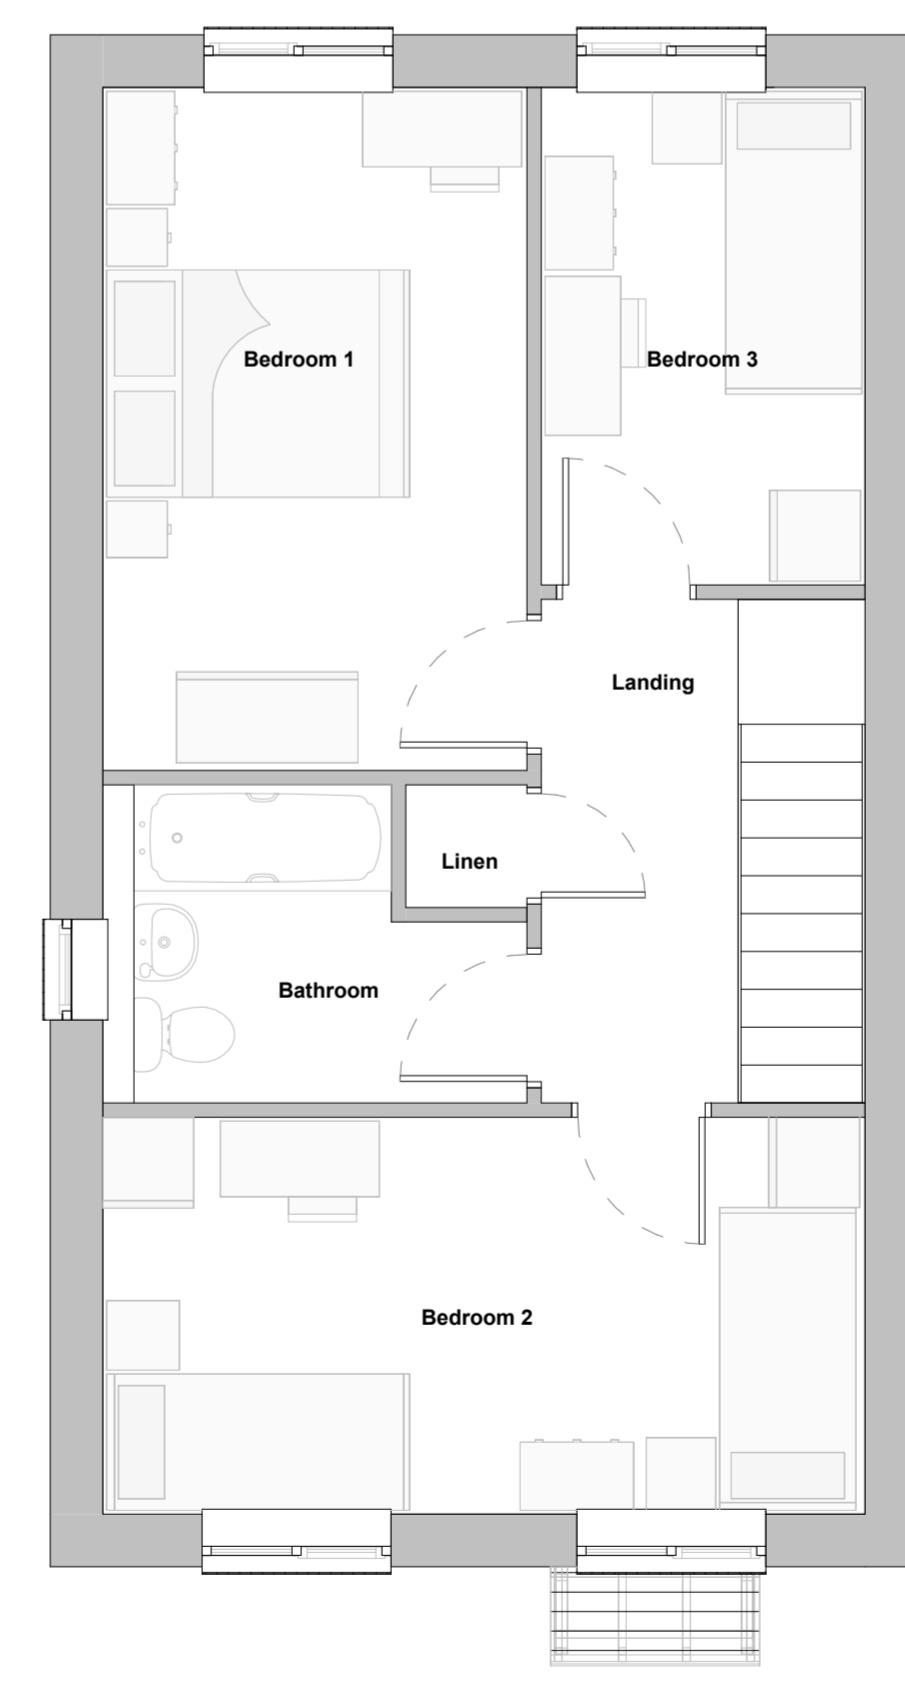

Level 1-First Floor

Scale 1:50

10.1 m

5.7 m

jane duncan
architects+
interiors

The Old Warehouse
Chalfont Station Road
Little Chalfont, Amersham
Bucks HP7 9PN

+44 (0)1494 766 999
info@janeduncanarchitects.co.uk
janeduncanarchitects.co.uk

CLIENT
Option Two Developments Ltd

ADDRESS
Copthorne Common Rd
Copthorne, RH10 3LA

PROJECT
Court House Farm, Copthorne

DRAWING TITLE
3B5P Att+Market-Single-Plans and
Elevations

DRAWING NO. REV
ECF485_04-1000 P1

SCALE DATE DRAWN CHECKED
As 29.08.25 BB PT
Indicated

0m 2m 4m 6m 8m 10m

Drawing Scale 1:100