



Front Elevation




Rear Elevation



Side 1 Elevation



Side 2 Elevation

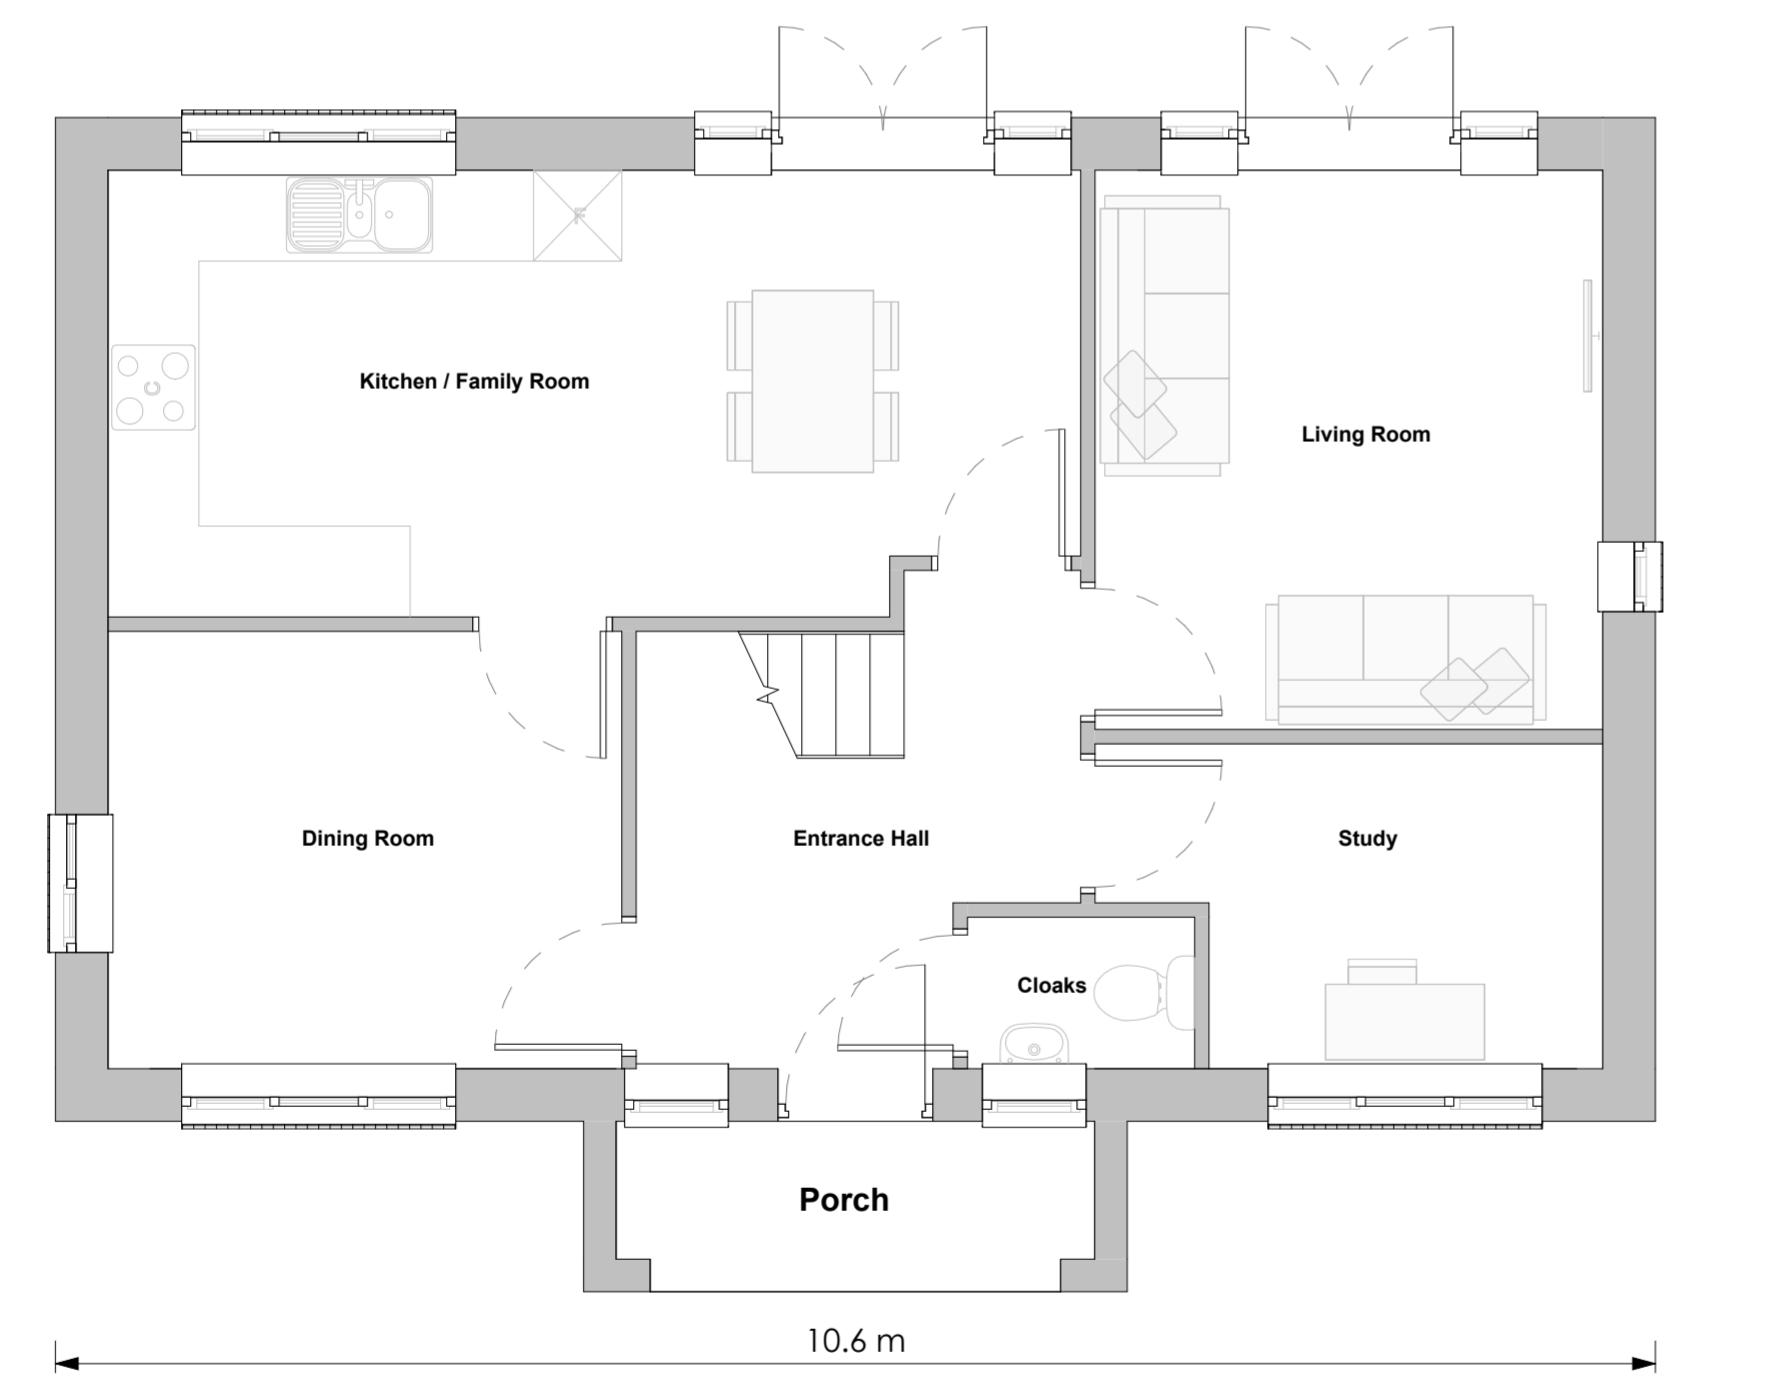

Level 0-Ground Floor



Level 1-First Floor

0m 2m 4m 6m 8m 10m

Drawing Scale 1:100

P1 29.08.25 Issue for Information
REV DATE DESCRIPTION CHK

jane duncan
architects+
interiors

The Old Warehouse
Chalfont Station Road
Little Chalfont, Amersham
Bucks HP7 9PN
+44 (0)1494 766 999
info@janeduncanarchitects.co.uk
janeduncanarchitects.co.uk

CLIENT
Option Two Developments Ltd

ADDRESS
Copthorne Common Rd
Copthorne, RH10 3LA

PROJECT
Court House Farm, Copthorne

DRAWING TITLE
3B6P Market-Porch-Plans and
Elevations
DRAWING NO. REV
ECF485_08-1000 P1

SCALE DATE DRAWN CHECKED
As Indicated 29.08.25 BB PT