

NOTE
 This drawing is copyright.
 Do not scale, use figured dimensions only.
 The contractor is to check all dimensions on site before commencement
 of the works.
 Discrepancies must be reported immediately to the architect before
 proceeding.



Front Elevation
 Scale 1 : 100



Rear Elevation
 Scale 1 : 100




Side 1 Elevation
 Scale 1 : 100




Side 2 Elevation
 Scale 1 : 100


REV	DATE	DESCRIPTION	CHK
P1	29.08.25	Issue for Information	

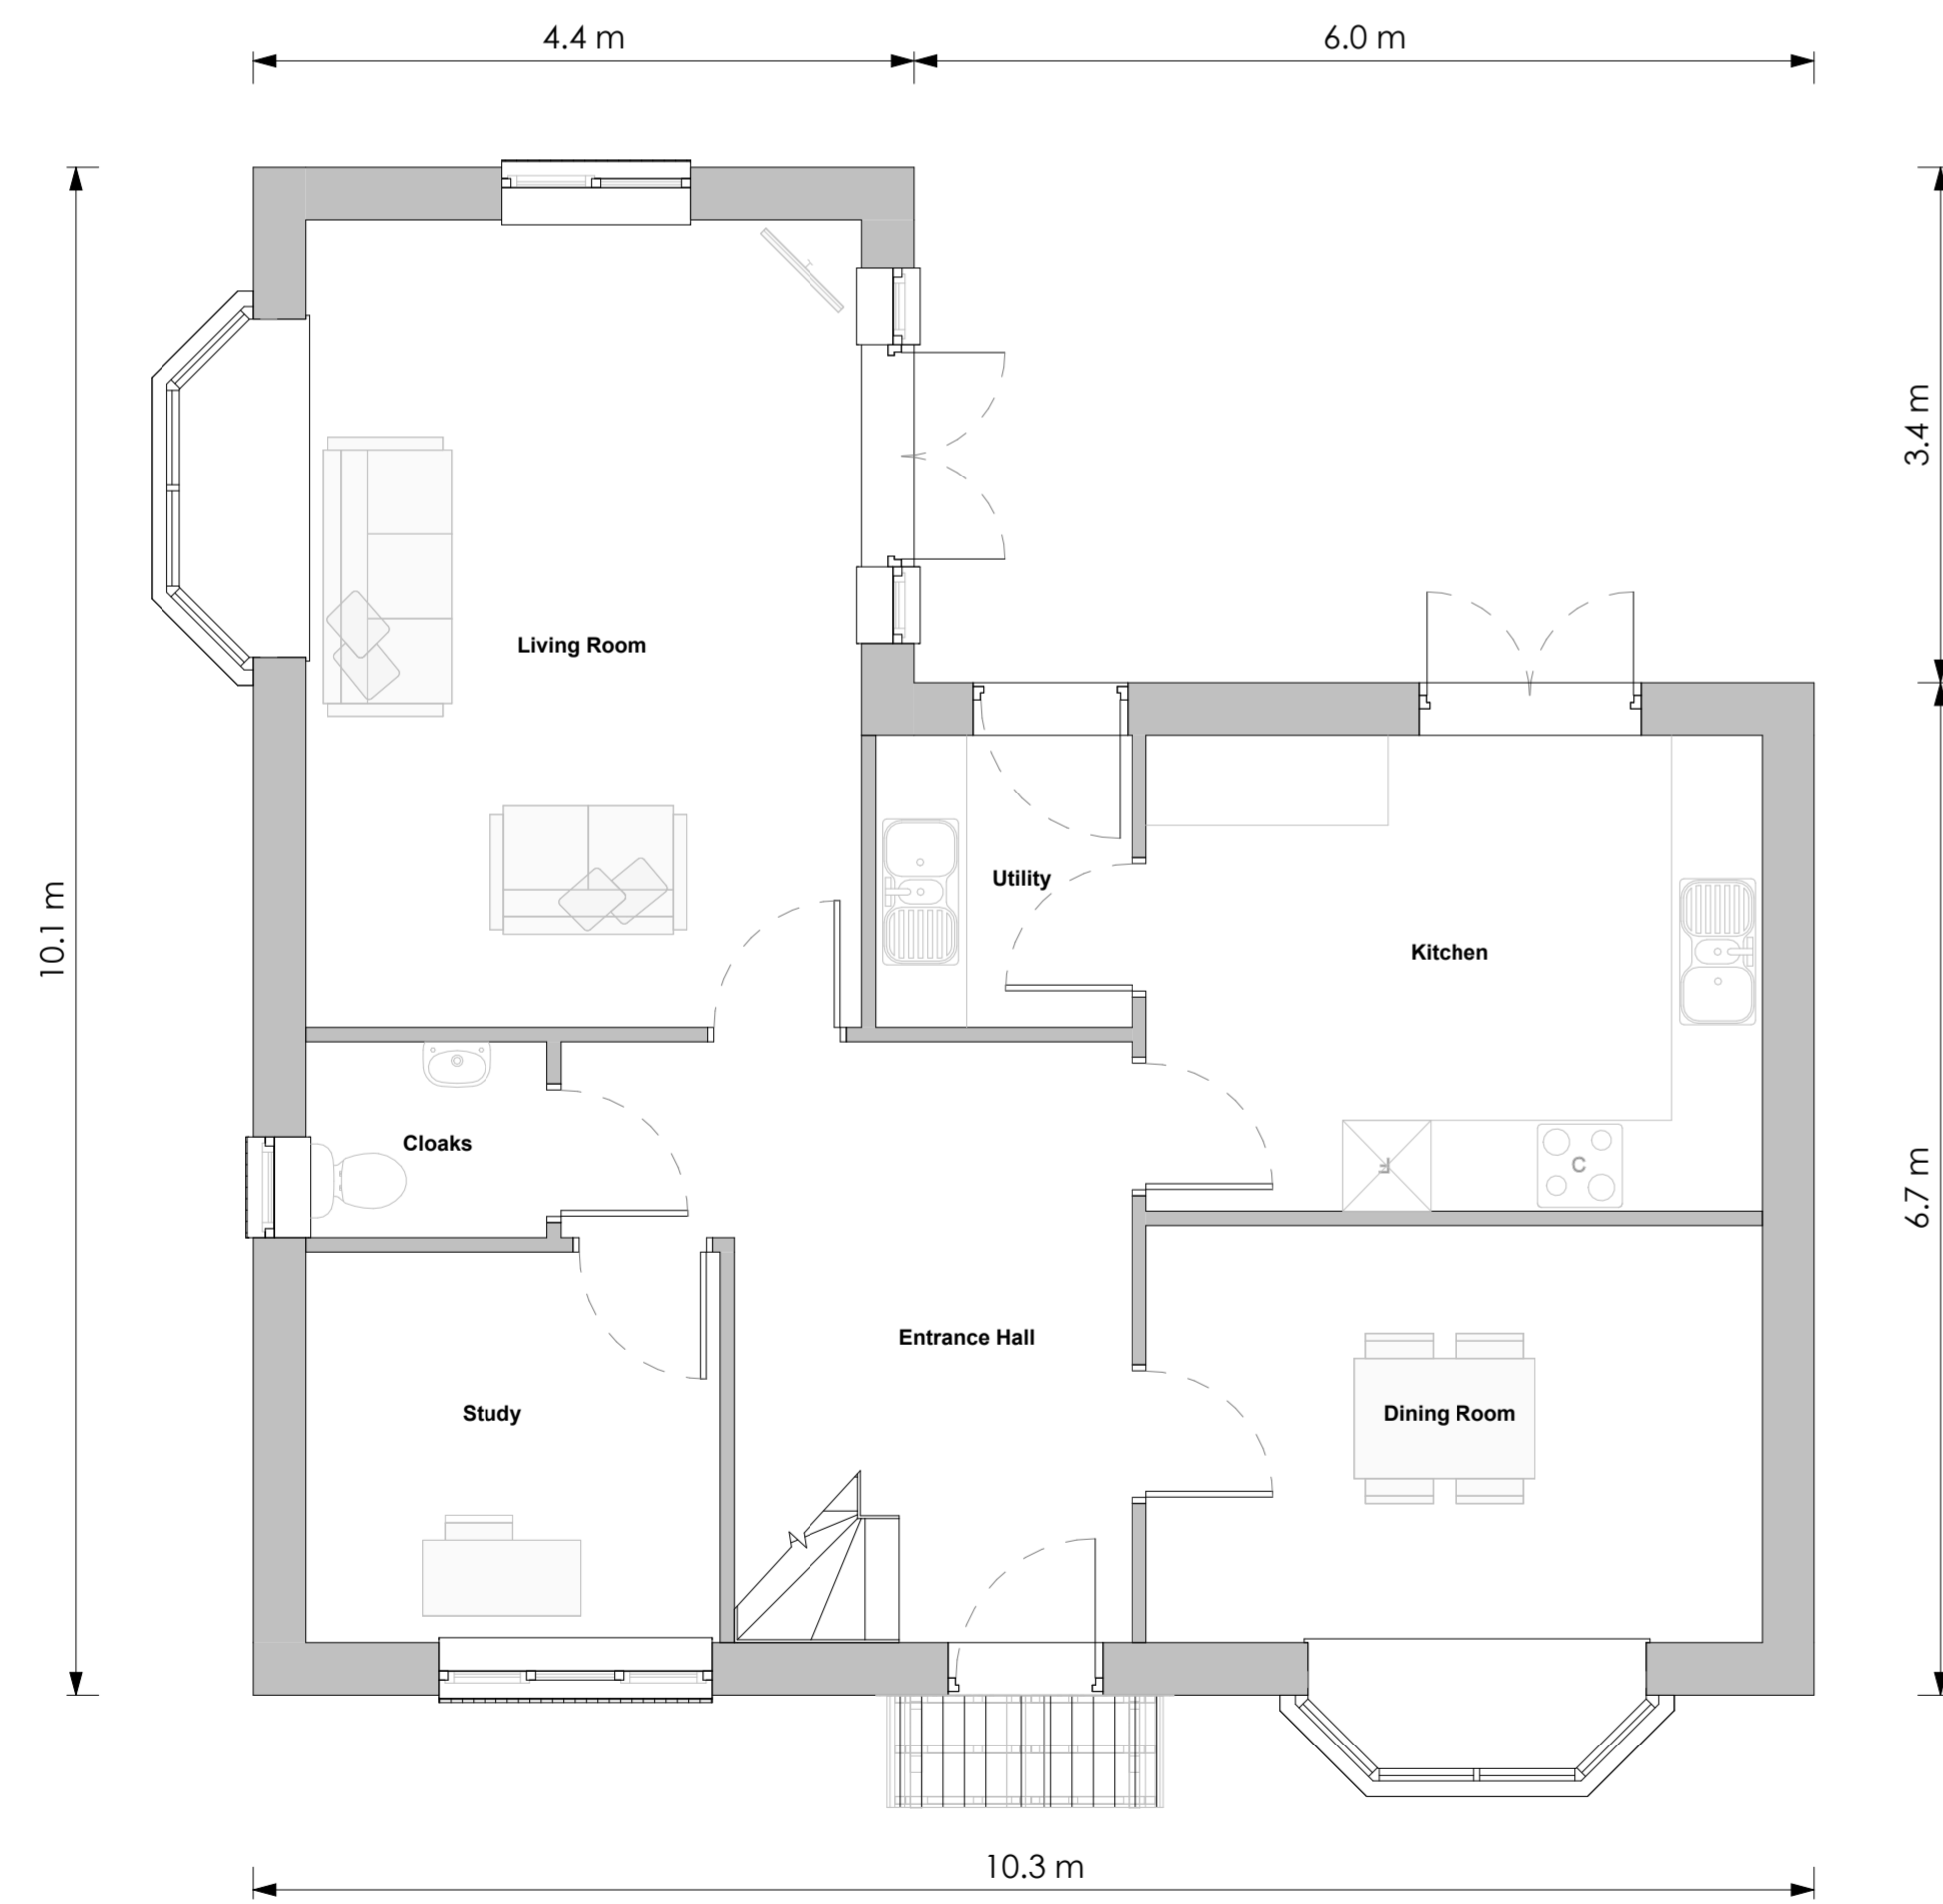

Level 0-Ground Floor
 Scale 1 : 50

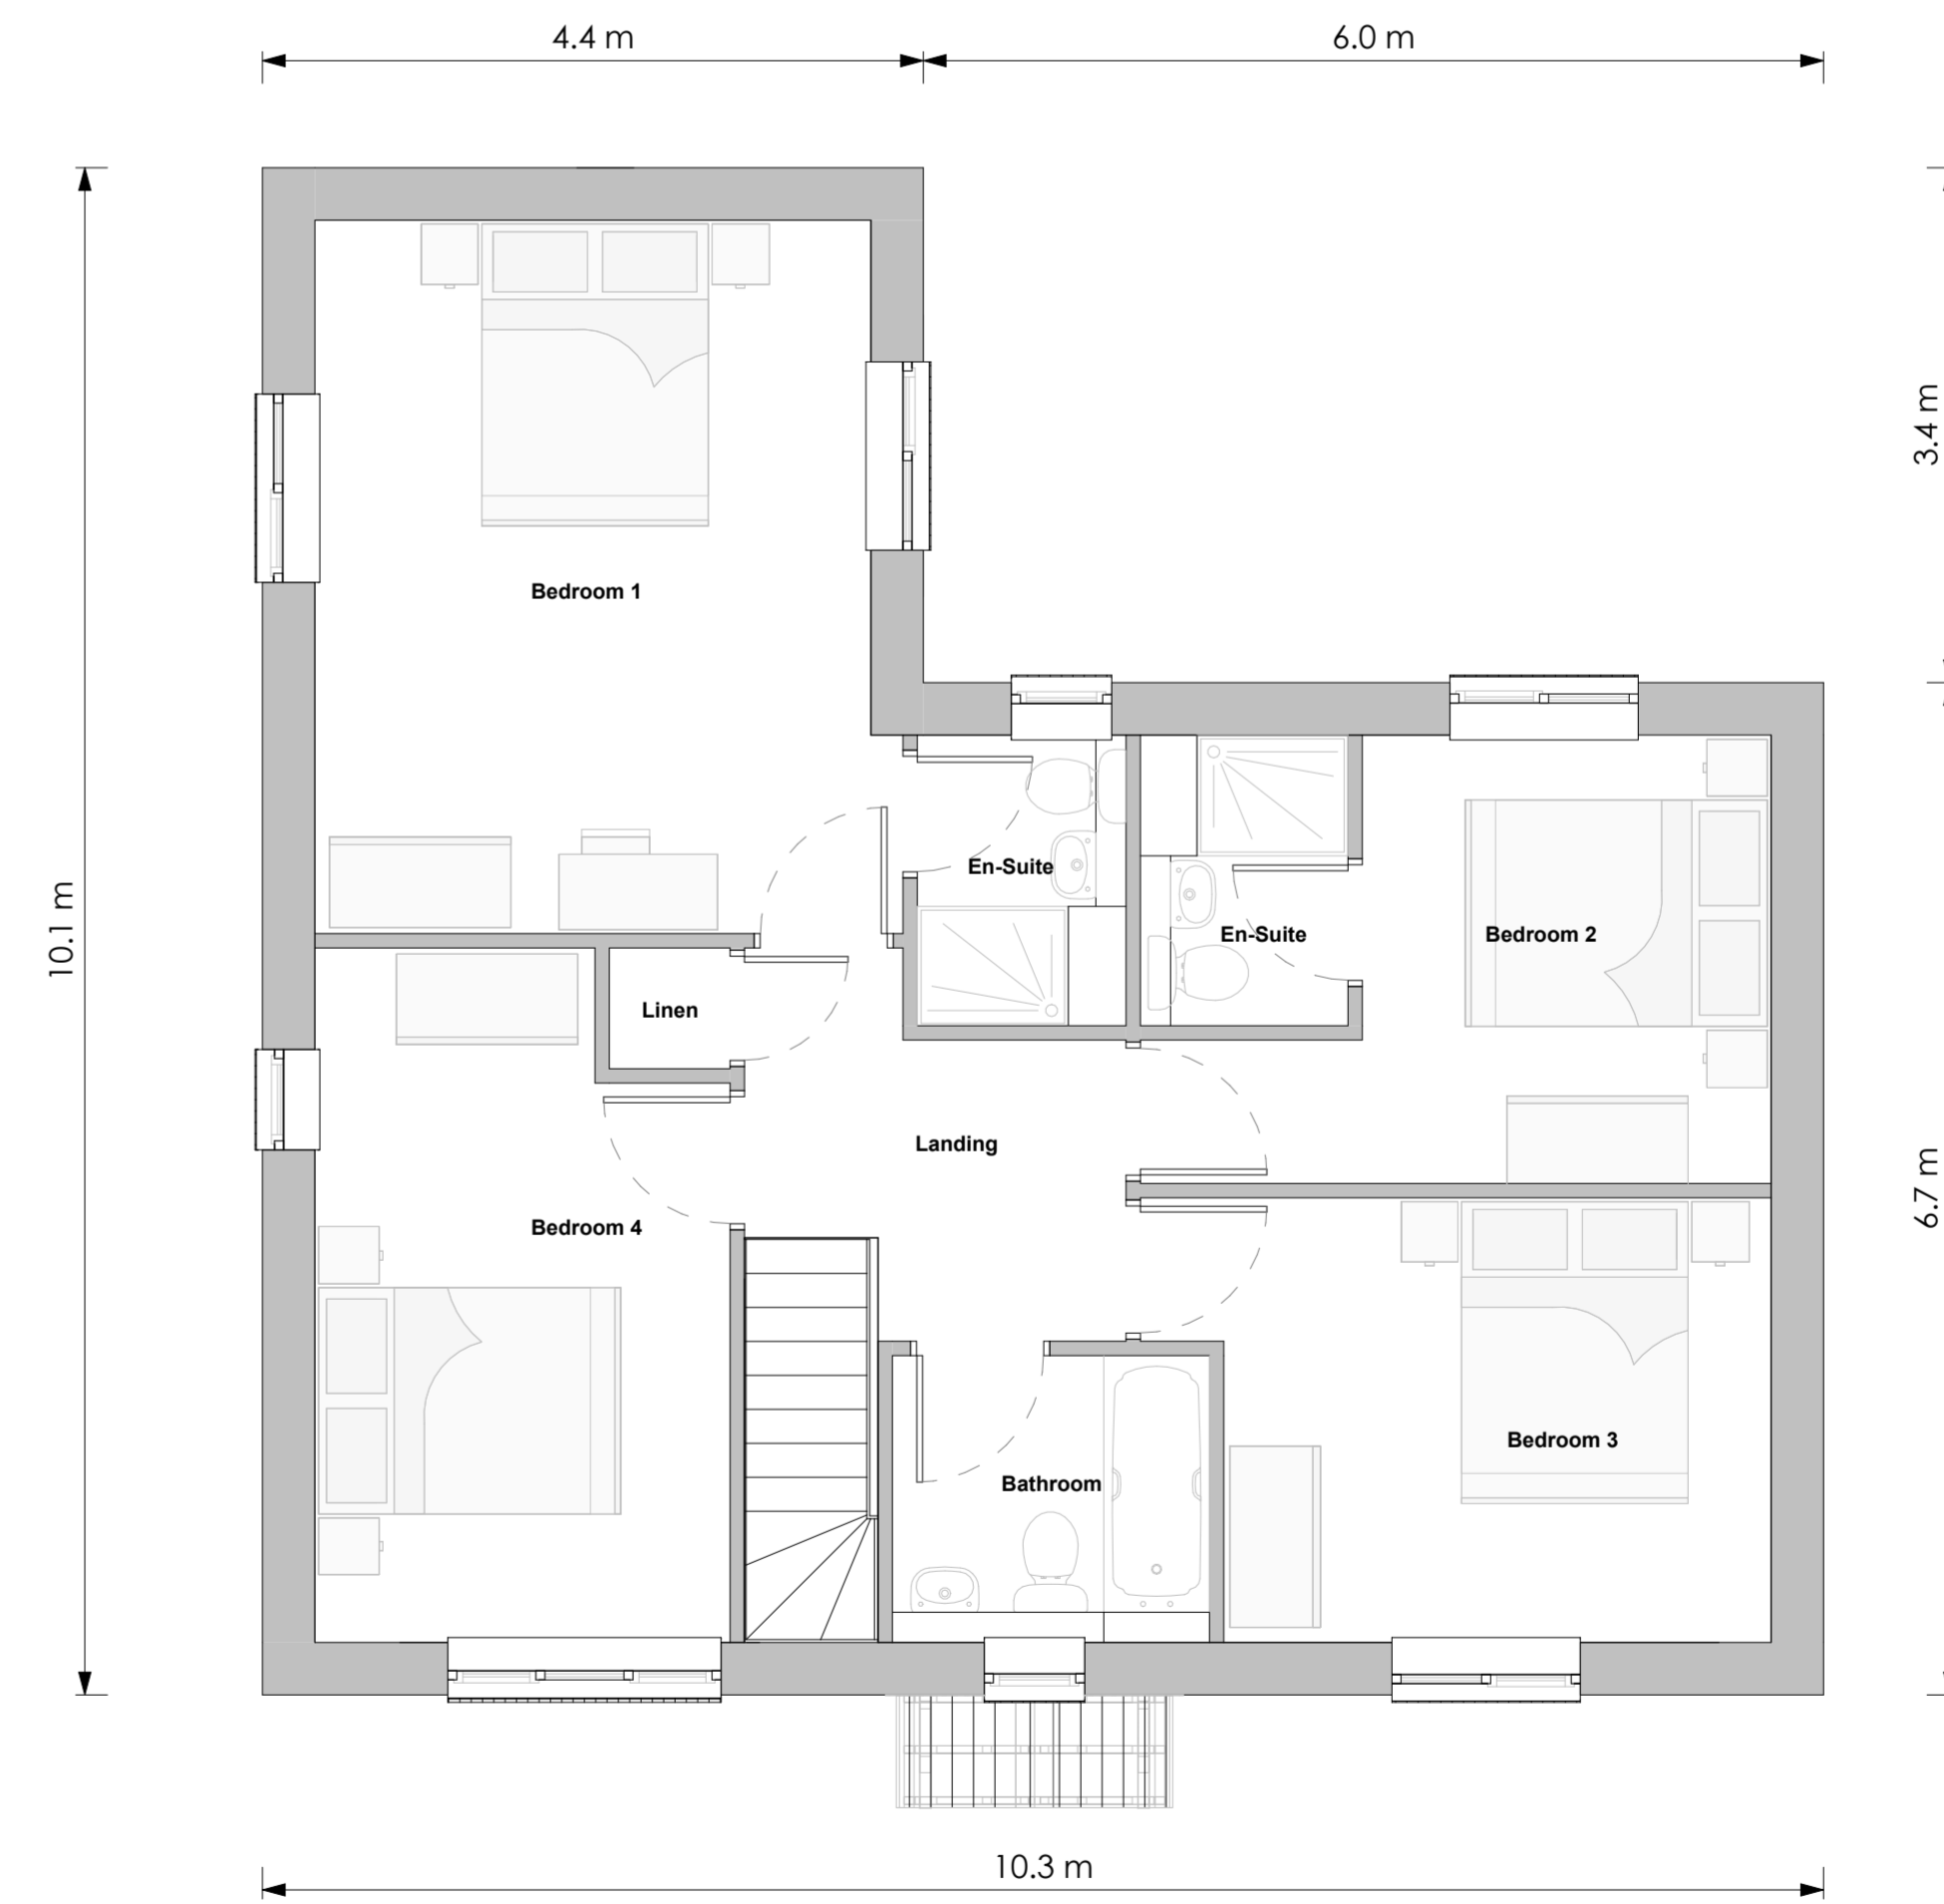

Level 1-First Floor
 Scale 1 : 50

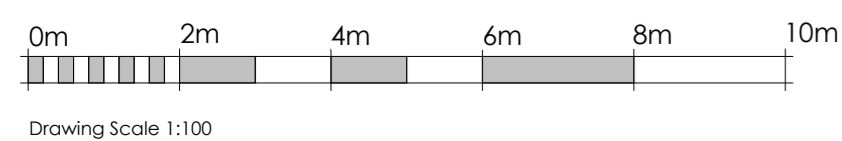

Drawing Scale 1:100

**jane duncan
 architects+
 interiors**

The Old Warehouse
 Chalfont Station Road
 Little Chalfont, Amersham
 Bucks HP7 9PN
 +44 (0)1494 766 999
 info@janeduncanarchitects.co.uk
 janeduncanarchitects.co.uk

CLIENT
 Option Two Developments Ltd

ADDRESS
 Copthorne Common Rd
 Copthorne, RH10 3LA

PROJECT
 Court House Farm, Copthorne

DRAWING TITLE
 4B8P Aff+Market-Detached-Plans
 and Elevations
 DRAWING NO. REV
 ECF485_06-1000 P1

SCALE DATE DRAWN CHECKED
 As 29.08.25 BB PT
 Indicated