




**barn 4**  
**north elevation**  
**1:100**

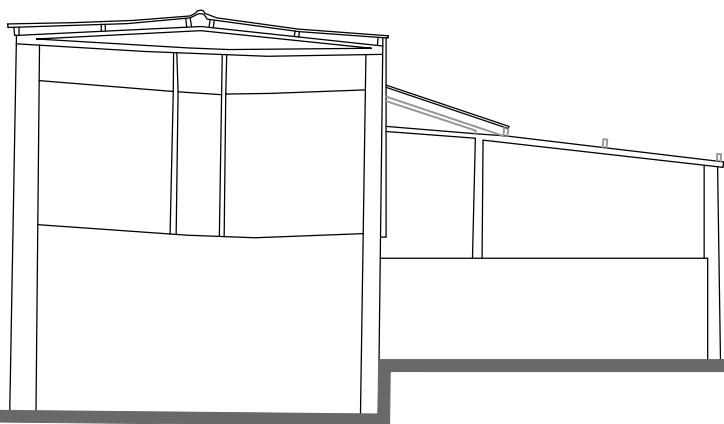

**east elevation**

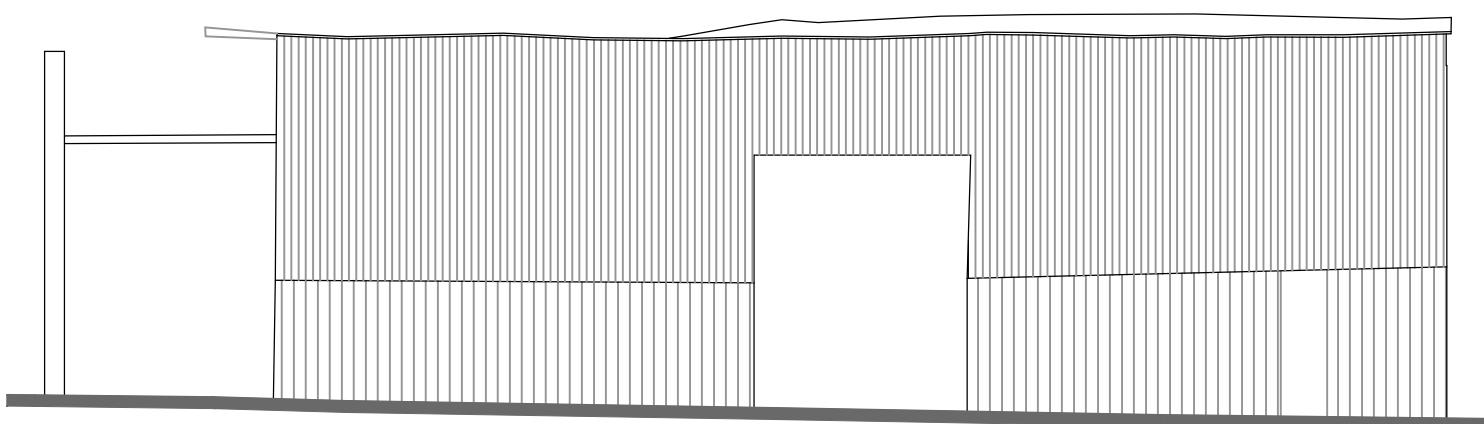

**south elevation**

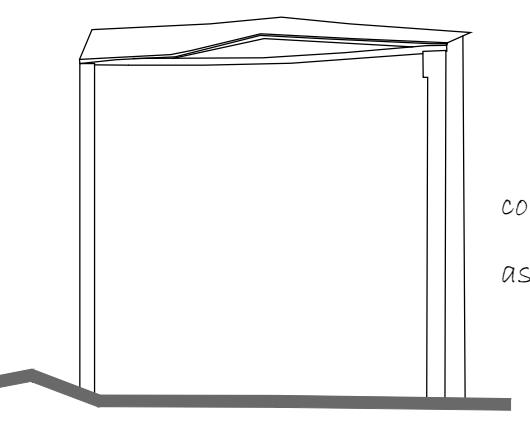

**west elevation**

concrete block walls with a mixture of corrugated sheet + timber cladding

asbestos sheet roof

0m 5m 10m

notes + revisions

	client + project Telbridge Properties Twineham Court Farm Bob Lane, Twineham	title Barn 4 - Existing Elevations	scale As Noted @ A3	number 2427.S13
			date 15.02.2024	status SURVEY