


LAND TO NORTH OF JEREMY'S COTTAGE, JEREMY'S LANE, BOLNEY RH17 5QE

OAKWOOD HOUSE

AS PROPOSED HOUSE 1

6 BED - TOTAL GIA 805 sqm

FOOTPRINT - 442 sqm

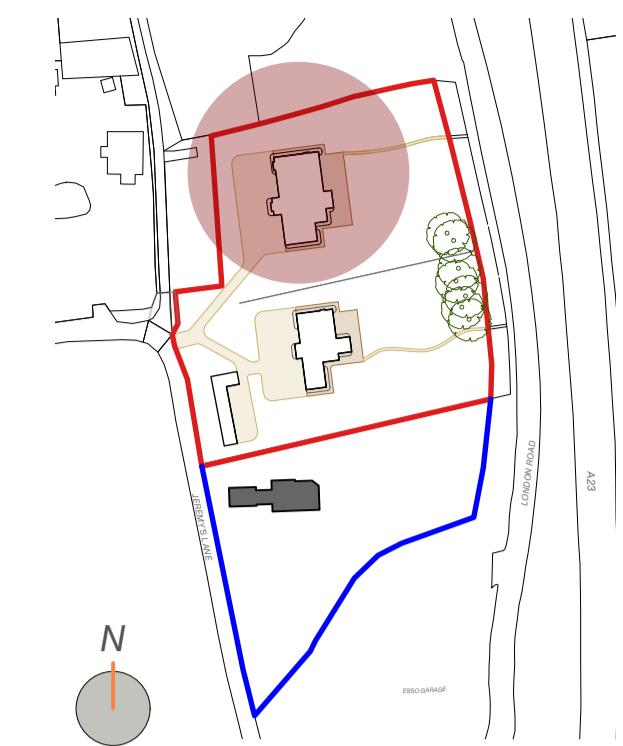

KEY PLAN SCALE 1:1250


ARCHITECTS

Jeremy's Cottage, Jeremy's Lane,
Bolney RH17 5QE

1758 3.003_Rev A


| | |
|------------|--|
| CLIENT | MR J LEWIS |
| RIBA STAGE | STAGE 3 PLANNING |
| DRAWING | OAKWOOD HOUSE (H1) PROPOSED FLOOR PLANS |
| DATE | JUNE 2025 |
| SCALE | 1:100 @ A1 |

HOUSE 1

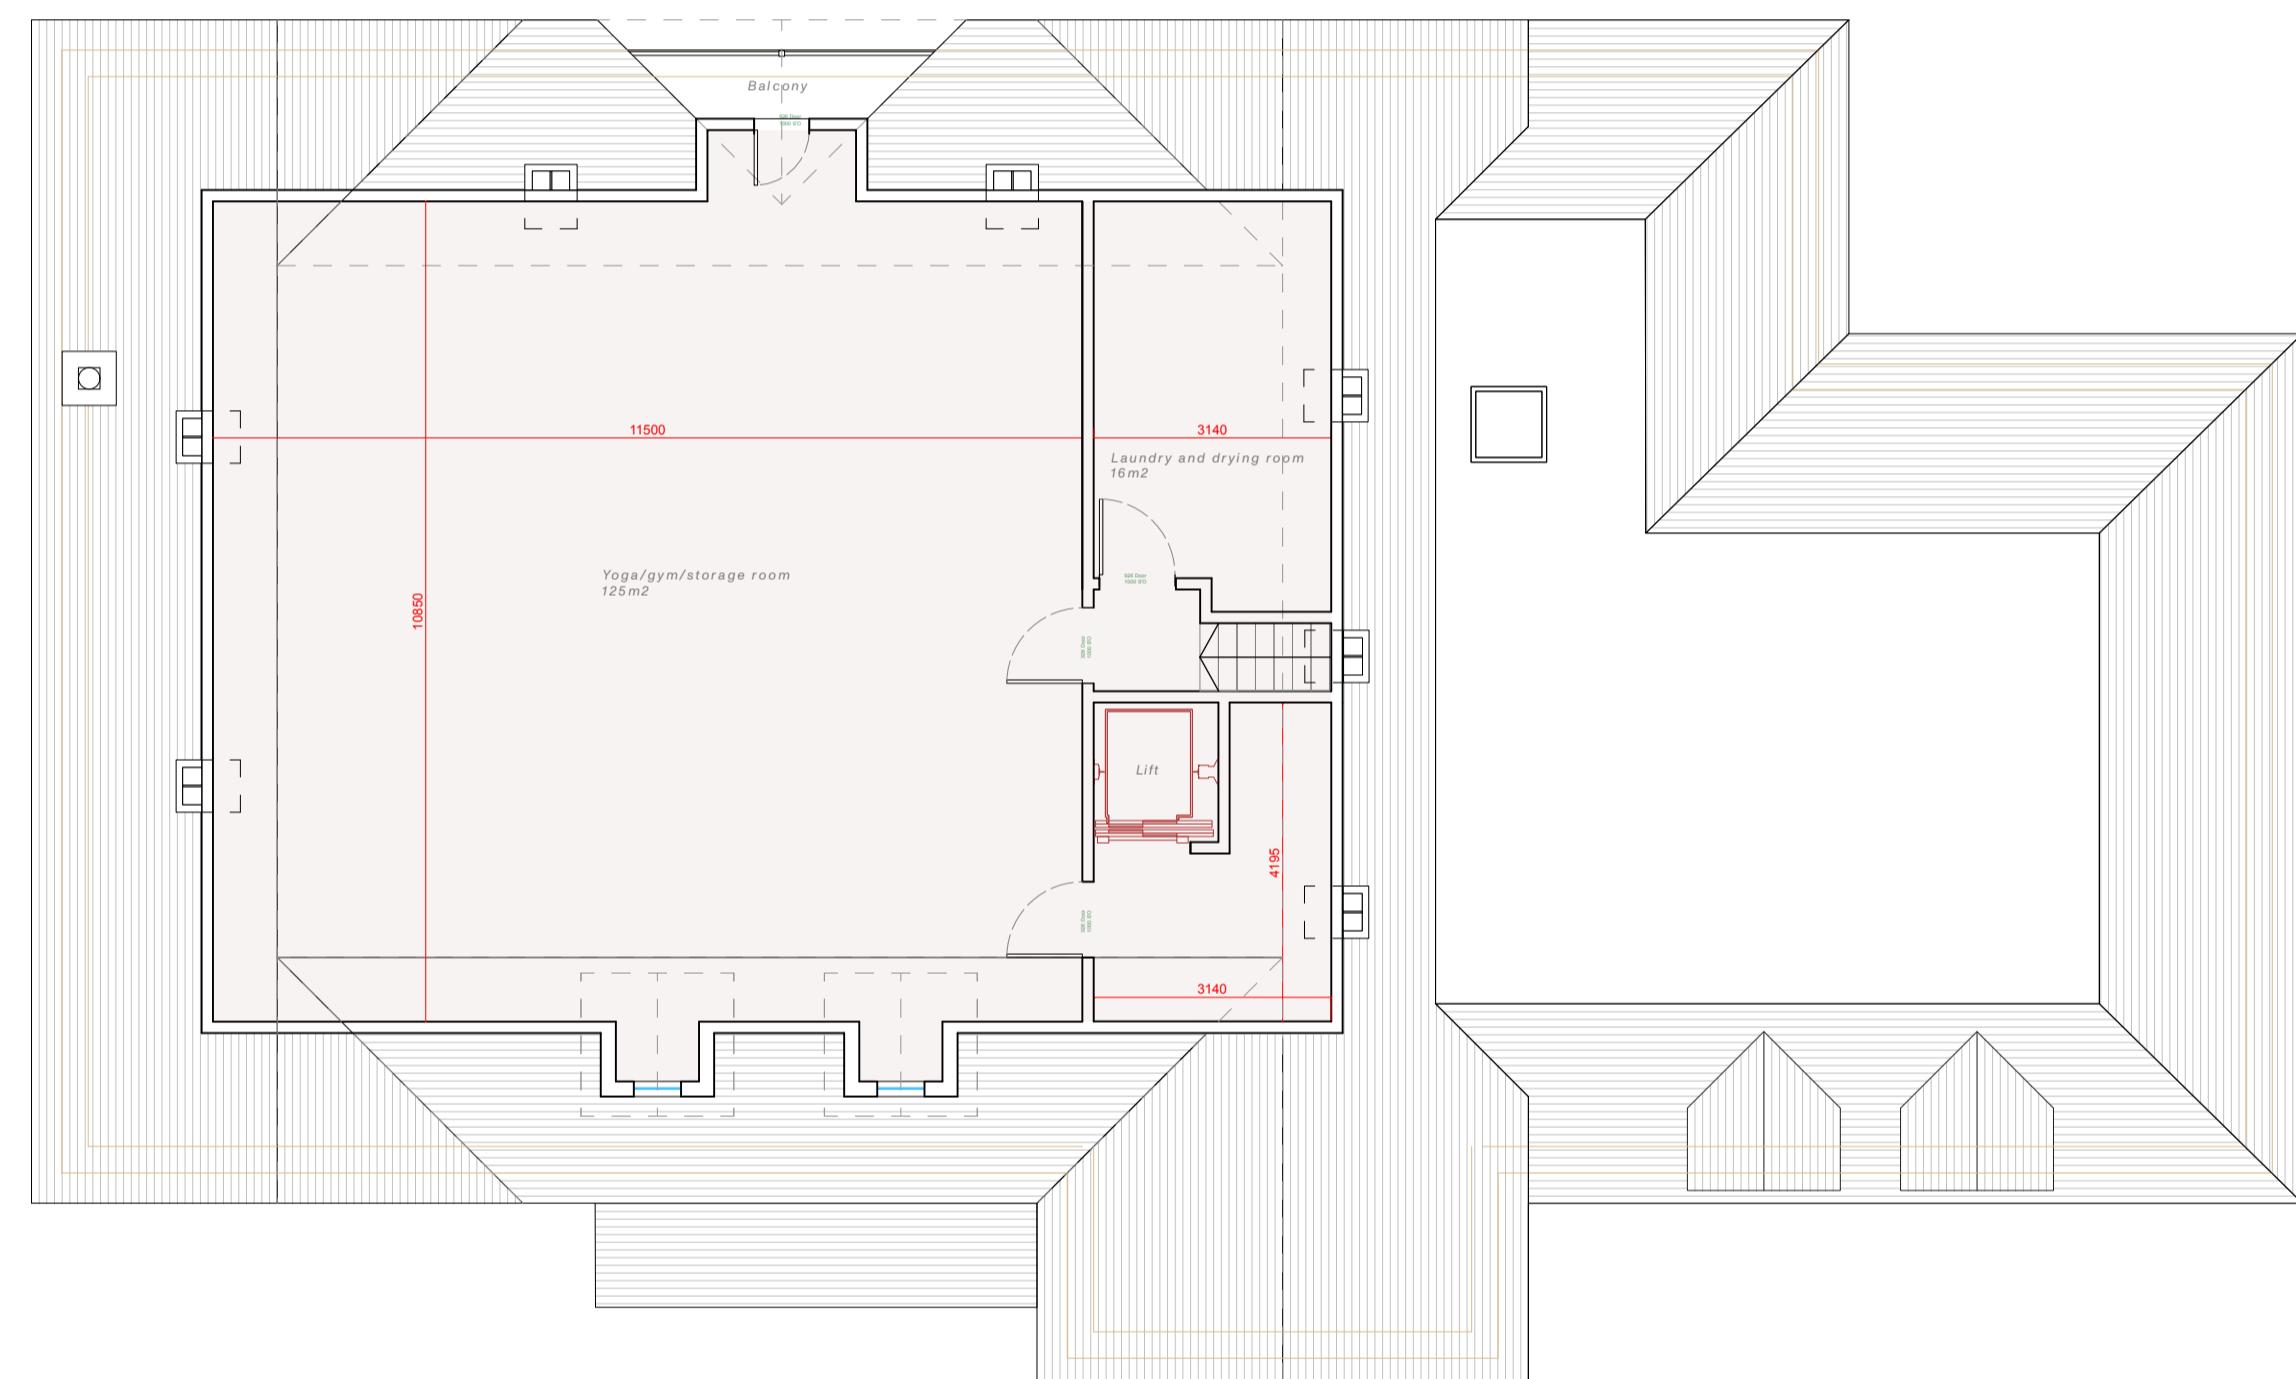


PROPOSED LOFT PLAN

GIA 160sqm

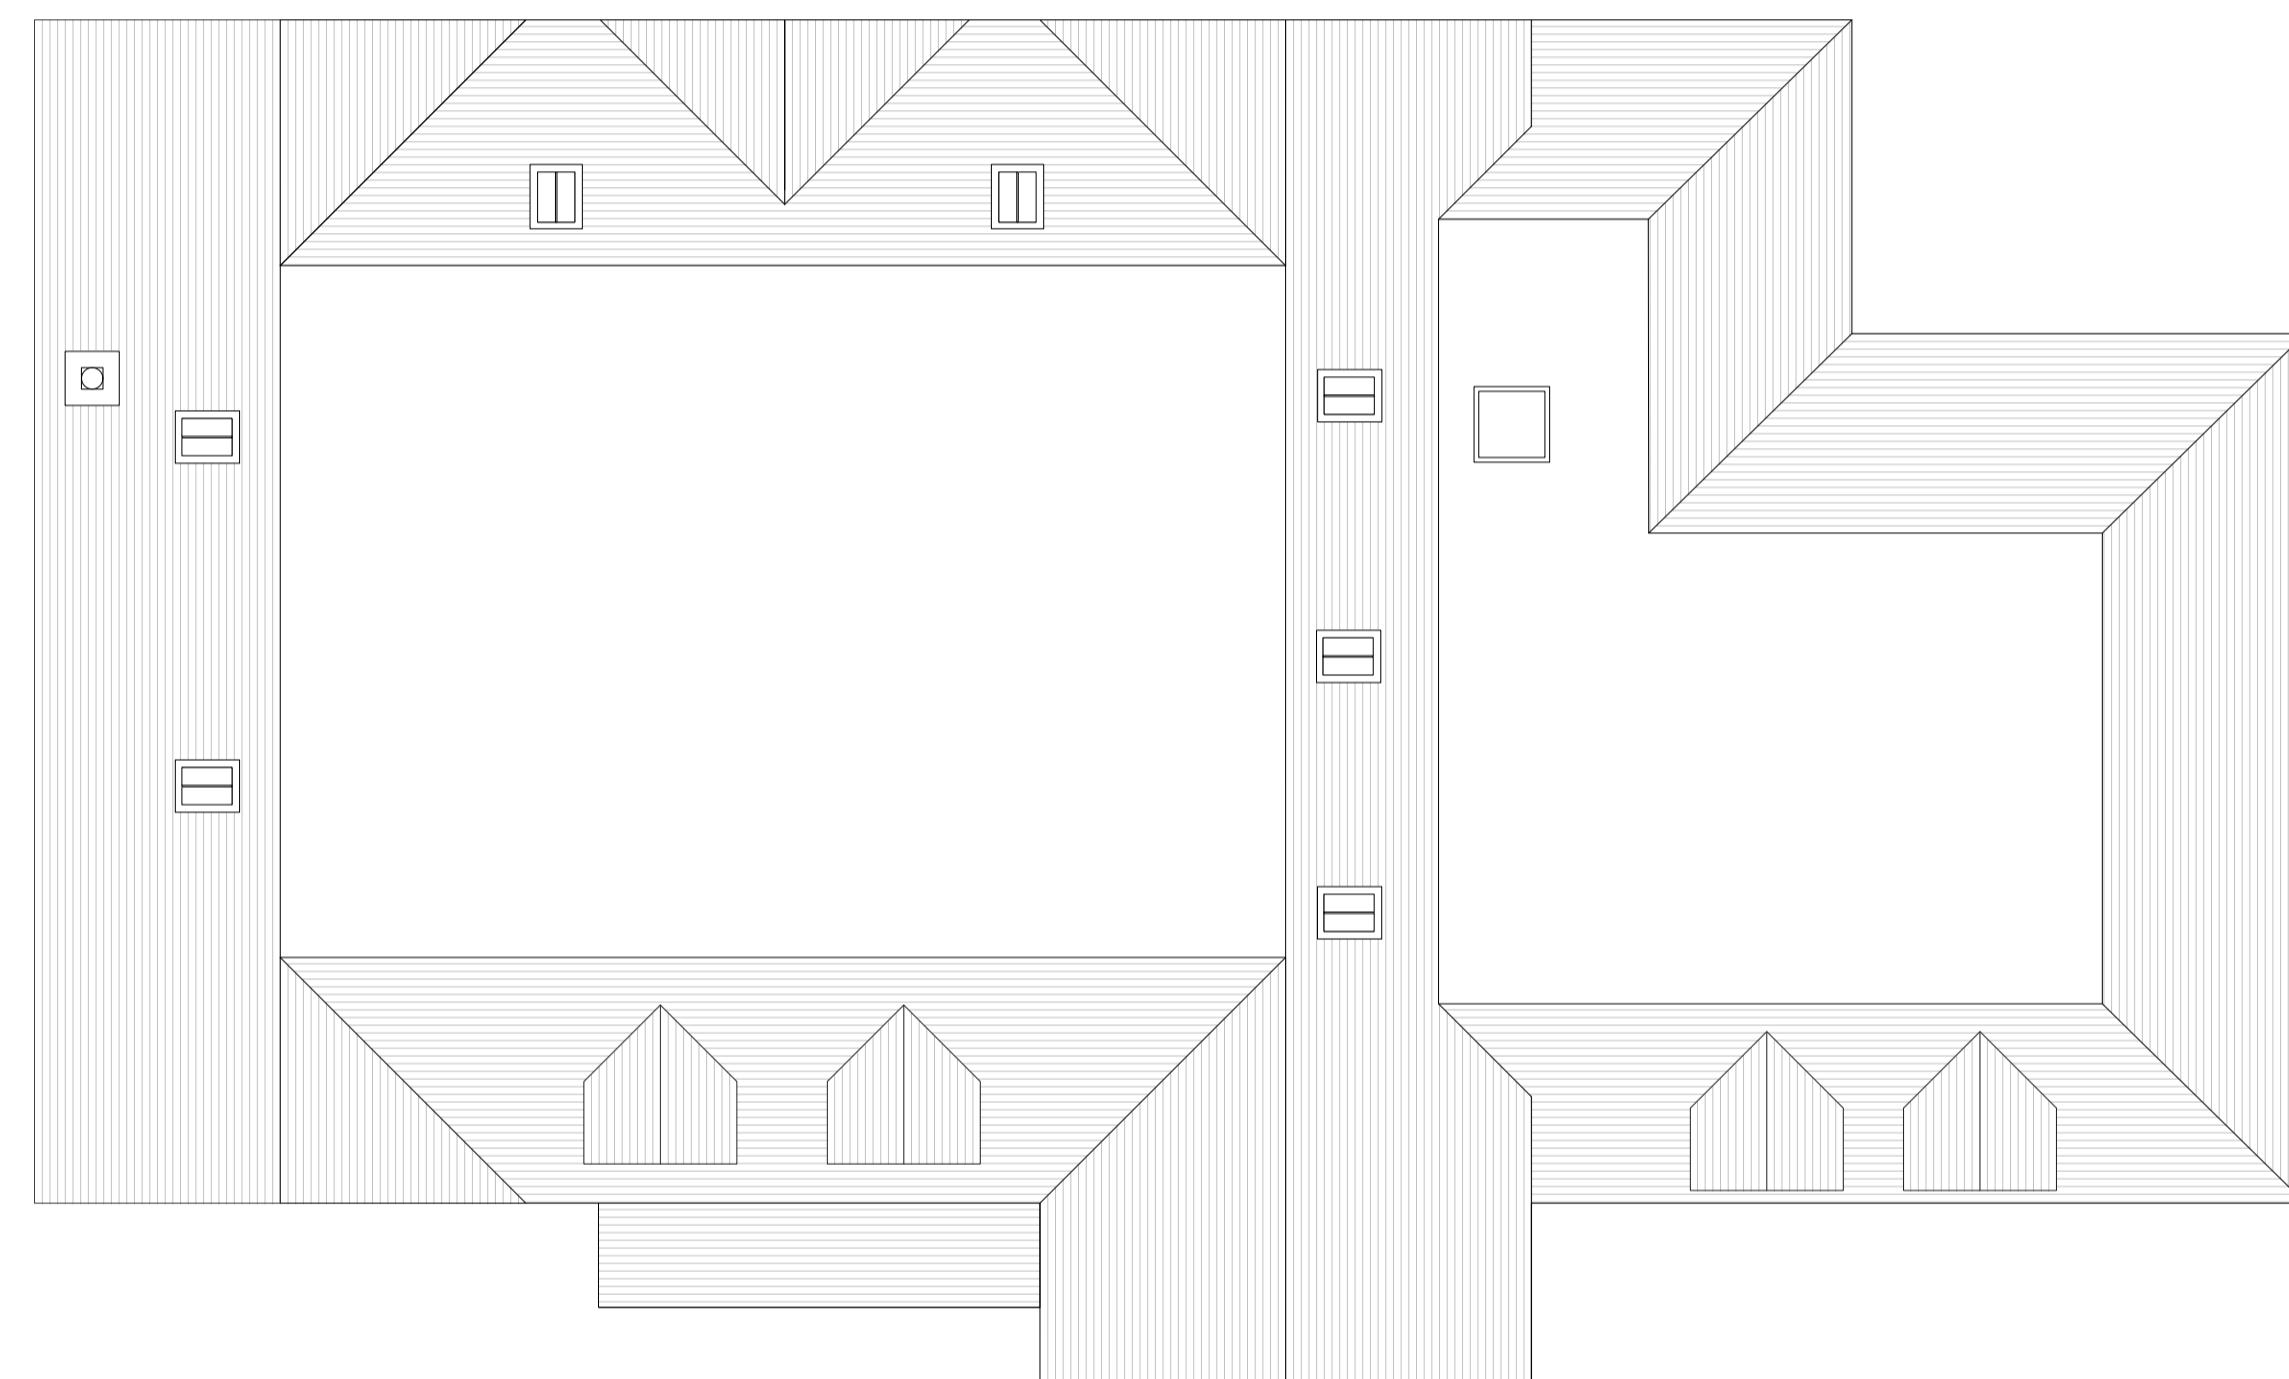

PROPOSED ROOF PLAN

AS PROPOSED PLANS SCALE 1:100

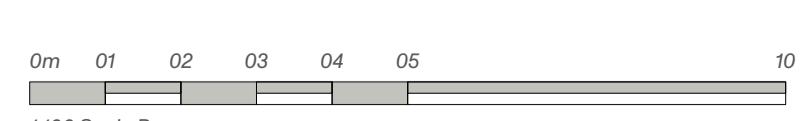

REV DATE COMMENT BY

A 23.10.25 Rooflights added OM

PRINT DRAWING AT A1

N.B. Unless otherwise noted this drawing is not to be used for construction purposes. If indicated as feasibility this drawing is subject to a detailed site investigation, including ground conditions/contaminates, access, design and planning/density negotiations. The layout may be based upon an enlargement of an os sheet or other small scale plans and accuracy needs to be verified by survey. CDM regulations have not been fully considered.

