


THIS DRAWING SHOULD BE READ IN CONJUNCTION WITH ANY OTHER RELEVANT DRAWINGS AND THE CONSTRUCTION MANUAL. THE BUILDER SHOULD CHECK ALL LEVELS AND SITE DIMENSIONS BEFORE WORK STARTS AND NOTIFY SCANDIA OF ANY DISCREPANCY. IF IN DOUBT PLEASE ASK.

© COPYRIGHT IN THIS DRAWING AND WORK EXECUTED IS AND REMAINS THE PROPERTY OF SCANDIA-HUS LIMITED AND OR ITS SUBSIDIARIES IN ACCORDANCE WITH THE PROVISIONS OF THE COPYRIGHT ACT. PERMISSION TO PRODUCE COPIES OR MODIFIED DRAWINGS IN WHOLE OR IN PART FOR ANY PURPOSE SHOULD BE OBTAINED FROM SCANDIA-HUS LIMITED & ANY SUCH REPRODUCTIONS SHOULD INCLUDE THIS & THE FOREGOING STATEMENT.

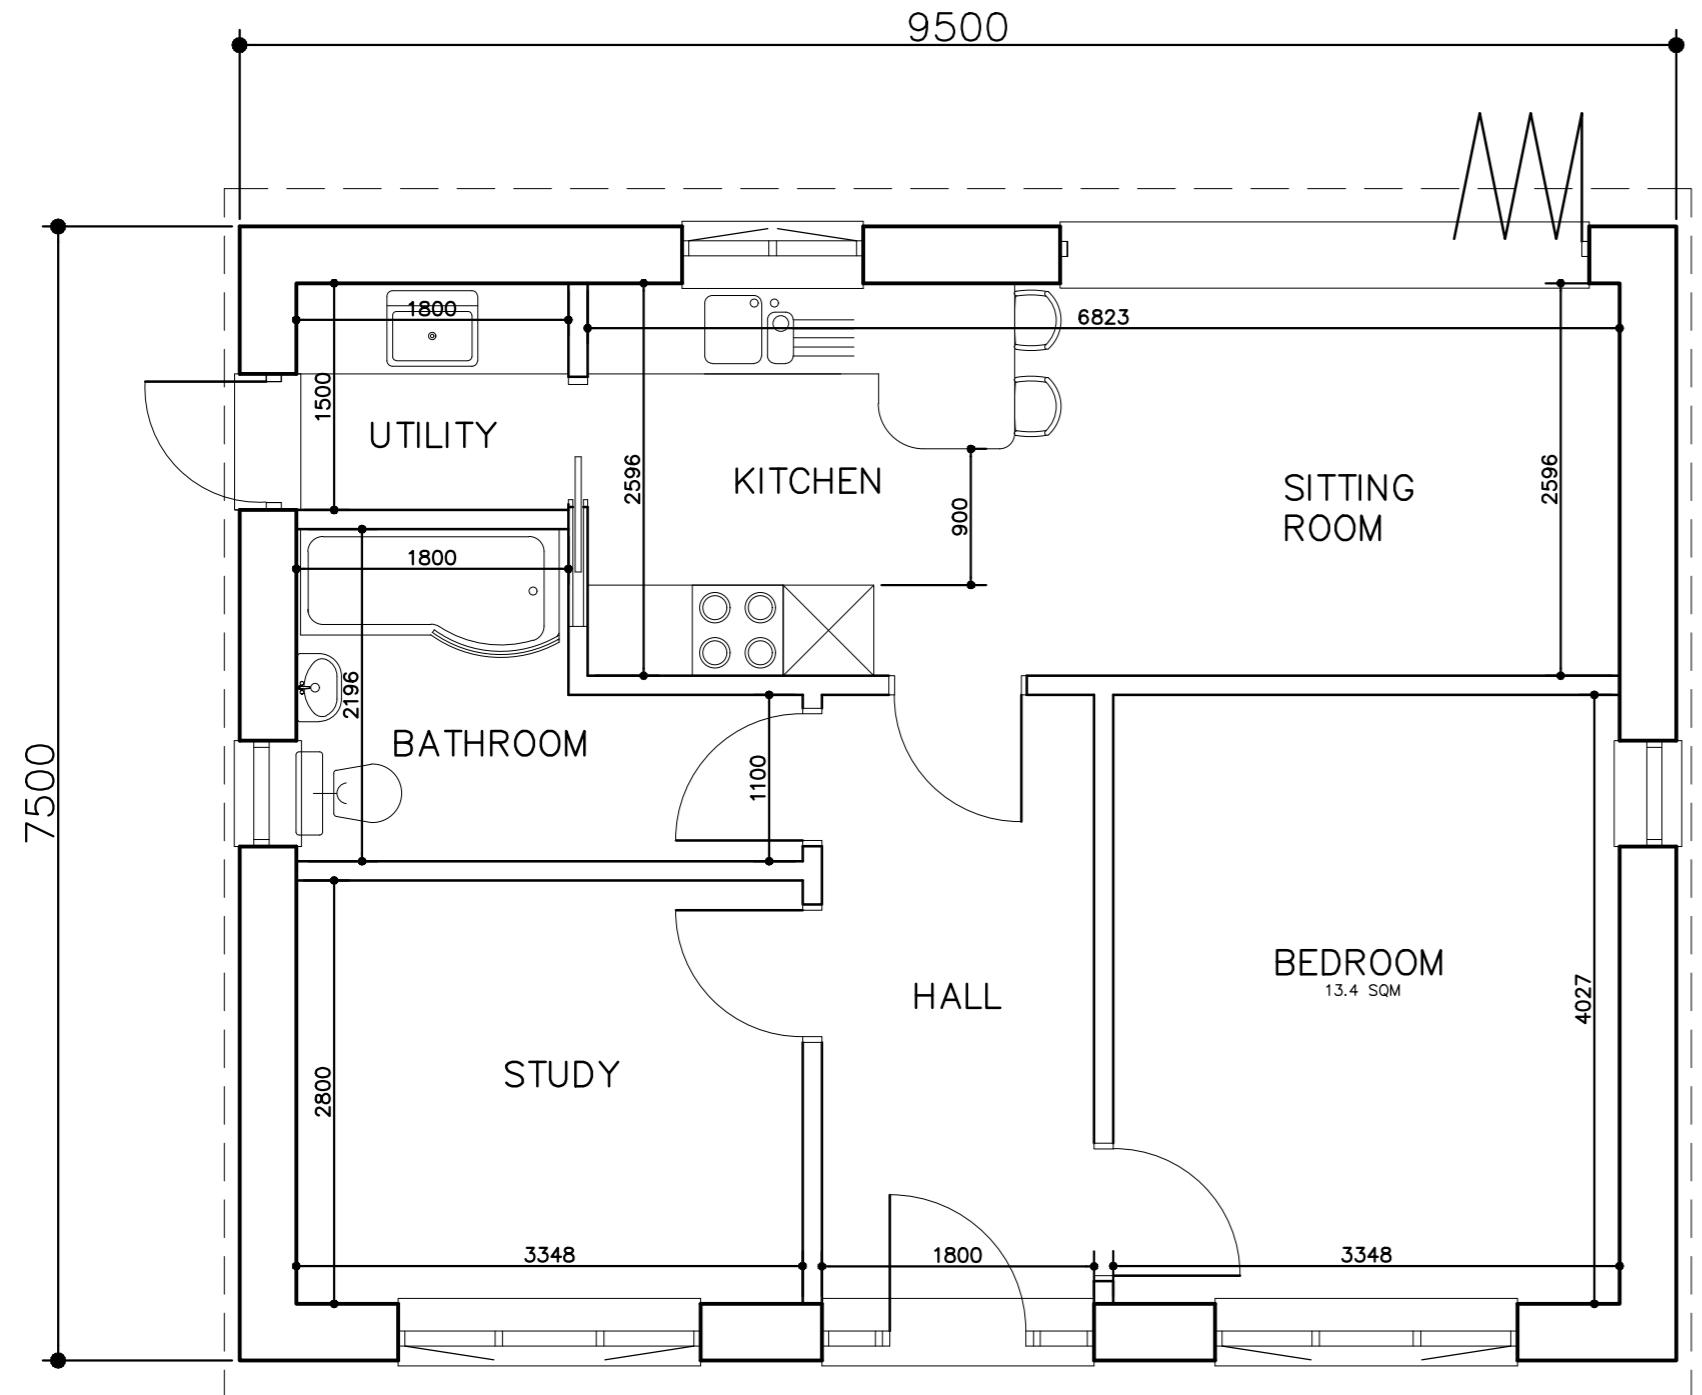

GROUND FLOOR PLAN

EXTERNAL AREA: 71.2 M²

INTERNAL AREA: 59 M²

ROOF PLAN

scandiahus 
SCANDIA-HUS BUSINESS PARK,
FELCOURT ROAD, FELCOURT, EAST GRINSTEAD
WEST SUSSEX RH16 8LD TEL 01746 872000

WEST SUSSEX, RH19 2LP : TEL 01342 838060
FOR
MR. & MRS. OCKENDEN

Willow Brook, Danworth Lane,
Hurstpierpoint, BN6 9LW

**PROPOSED DWELLING
GROUND FLOOR AND
ROOF PLANS**

| | | |
|------------------------|-----------------------------|--------------------------|
| C/No. 233221 | O/No. | SCALE 1:50 @A2 |
| DRAWN JP | DRAWING NUMBER 02 | |
| DATE 9/22 | REV | |