


All rights reserved. This drawing is the property of DevTec Properties and may not be reproduced or otherwise outside the scope of project, without prior consent.

Do not scale from drawings. All dimensions must be checked and verified on site before any works are undertaken. Any discrepancies must be reported as soon as possible, in writing to DevTec Properties.

All drawings are to be read in conjunction with relevant specifications and workmanship clauses.

Space Plans are indicative and subject to a full technical review of the building specification.

Notes:

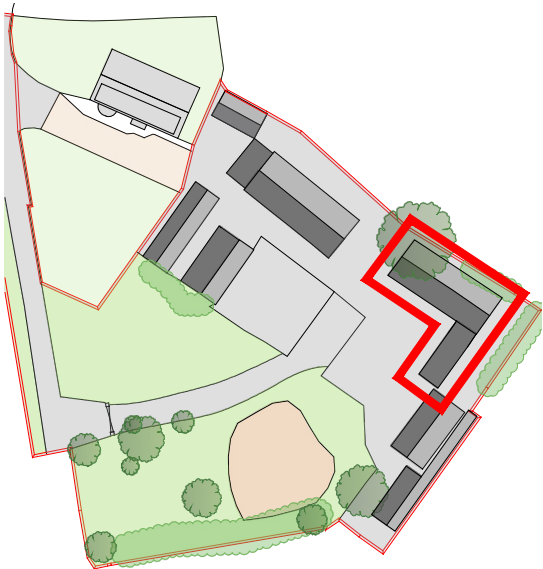

02 Key Plan
Scale 1:1250

Rev	Date	Revision note	By	Chkd
Status.	FOR PLANNING			

DEVTEC

PROPERTIES


85 Carpenters, Billingshurst,
West Sussex, RH14 9RA
T: +44 (0) 1737 881 416
www.devtec-properties.com

Project Name:	Firs Farm Cophorne Common Road, Cophorne		
Project No.	23.0506-D		
Description:	Building 3 Existing Floor Plan		

Drawn:	MS	Checked:	GS
Scale:	1:100	Date:	11/03/25

Drawing No. Rev

E-04-D #

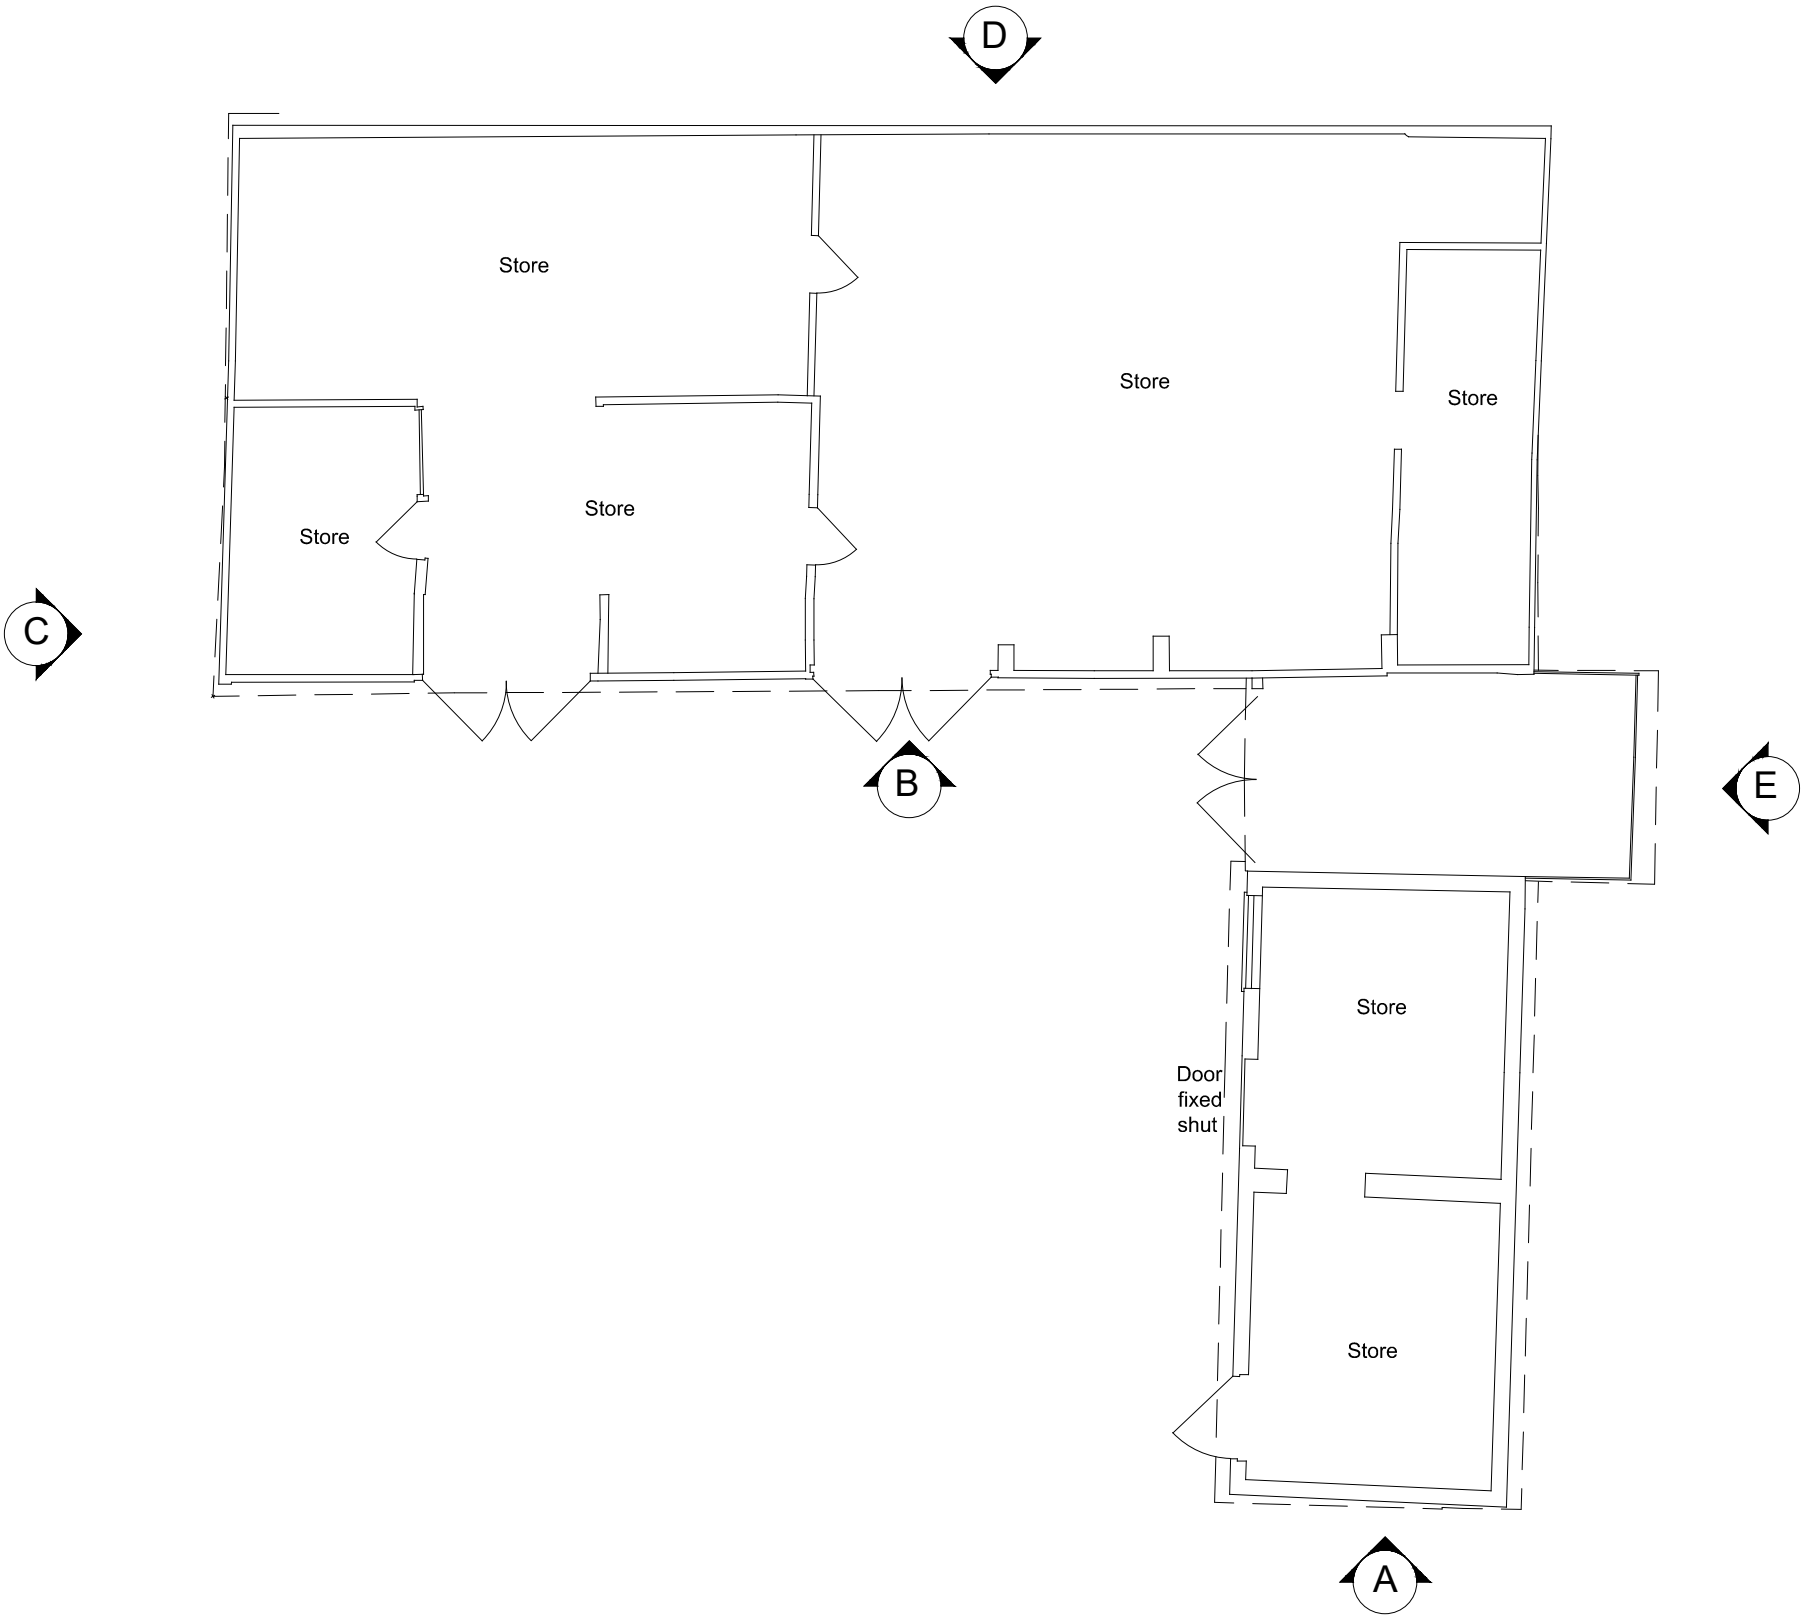

01 Building 3 Existing Floor Plan
Scale 1:100

