



01 Ground Floor Plan

Scale 1:100

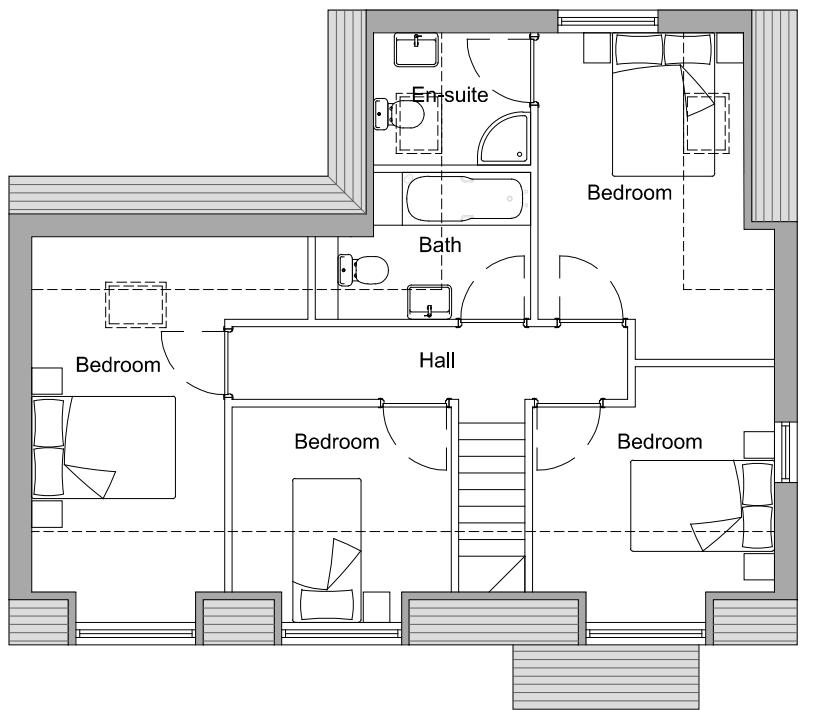

02 Second Floor Plan

Scale 1:100

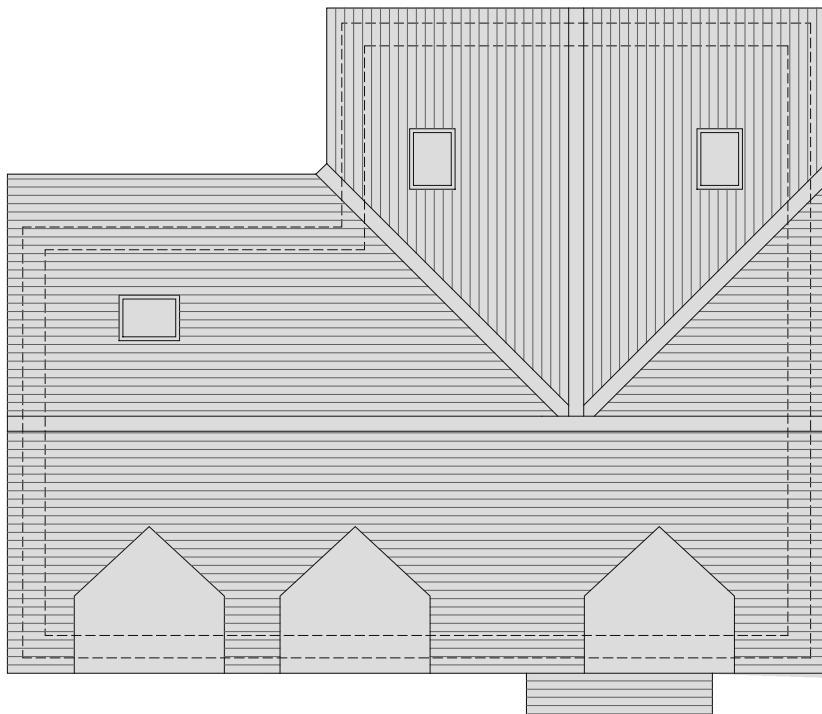

03 Roof Plan

Scale 1:100



04 Key Plan

Scale 1:1250

Rev | Date | Revision note | By | Chkd
Status. FOR PLANNING



85 Carpenters, Billingshurst,
West Sussex, RH14 9RA
T: +44 (0) 1737 881 416
www.devtec-properties.com

Project Name: Firs Farm
Copthorne Common
Road, Copthorne

Project No. 23.0506-D

Description: Proposed Floor Plans
Plots 3 and 4
4B6P Detached House

Drawn: MS Checked: GS

Scale: 1:100 Date: 09/02/25

Drawing No. Rev

P-04-D #