


01 Ground Floor Plan

Scale 1:100

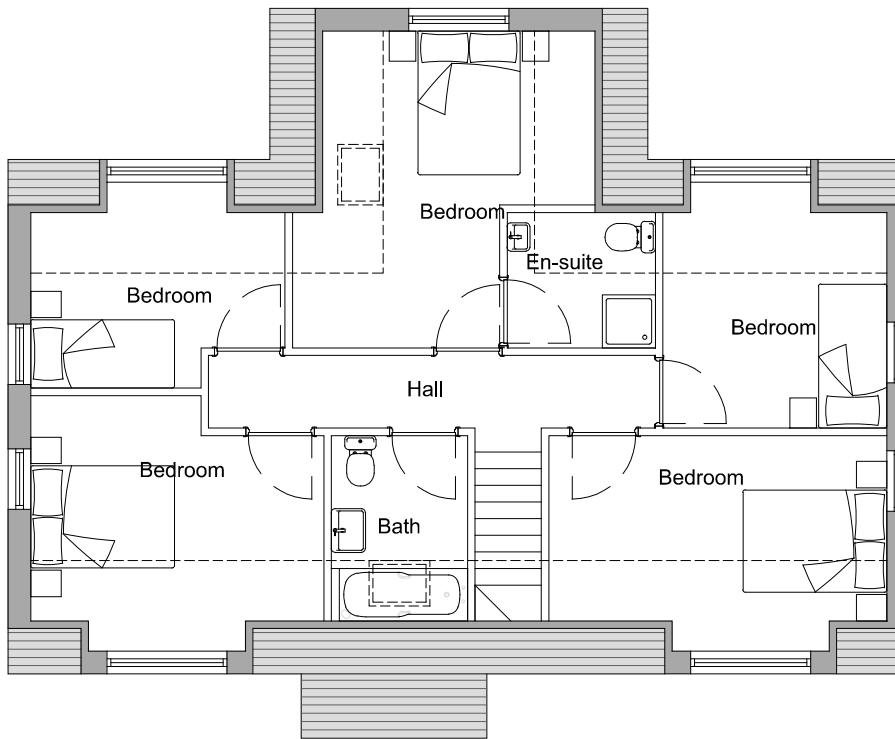

02 Second Floor Plan

Scale 1:100


All rights reserved. This drawing is the property of DevTec Properties and may not be reproduced or otherwise outside the scope of project, without prior consent.
Do not scale from drawings. All dimensions must be checked and verified on site before any works are undertaken. Any discrepancies must be reported as soon as possible, in writing to DevTec Properties.
All drawings are to be read in conjunction with relevant specifications and workmanship clauses.
Space Plans are indicative and subject to a full technical review of the building specification.

Notes:



04 Key Plan

Scale 1:1250

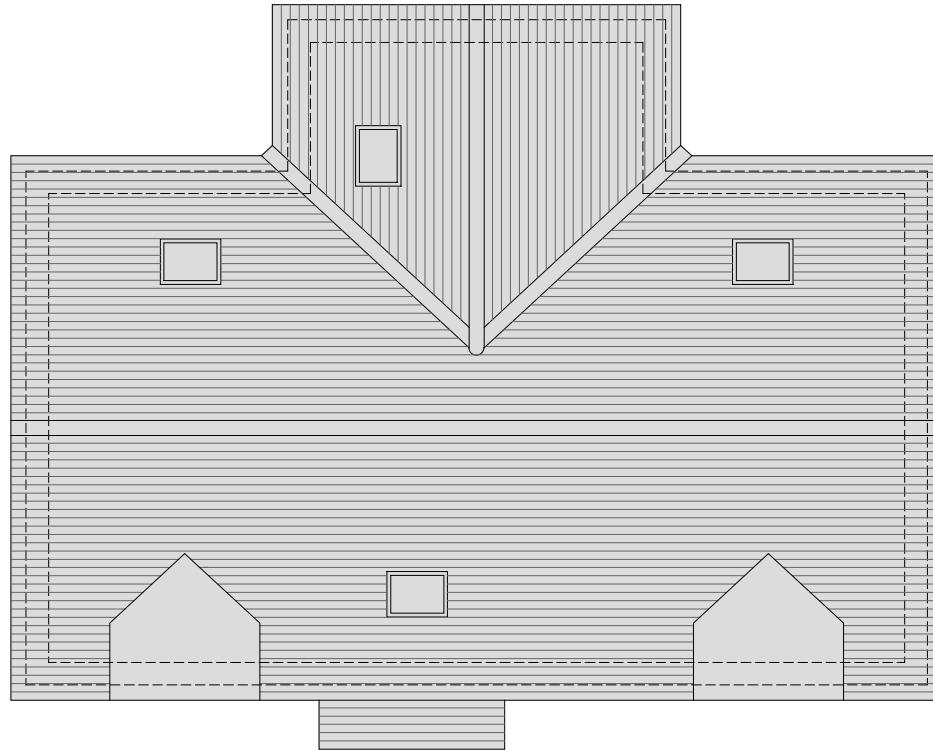

03 Roof Plan

Scale 1:100



Rev | Date | Revision note | By | Chkd
Status. FOR PLANNING



85 Carpenters, Billingshurst,
West Sussex, RH14 9RA
T: +44 (0) 1737 881 416
www.devtec-properties.com

Project Name: Firs Farm
Copthorne Common
Road, Copthorne
Project No. 23.0506-D
Description: Proposed Floor Plans
Plot 5
5B8P Detached House

Drawn: MS Checked: GS
Scale: 1:100 Date: 09/02/25

Drawing No. Rev

P-06-D #