



NOTES
 Do not scale from this drawing.
 Any discrepancies should be reported immediately.
 This drawing is copyright. It must not be reproduced or disclosed to third parties without our prior permission.
 This drawing is to be read in conjunction with all relevant consultants, specialist manufacturers drawings and specifications.
 Any surveyed information incorporated within this drawing cannot be guaranteed as accurate unless confirmed by fixed dimension.
 All dimensions are in millimetres unless noted otherwise.

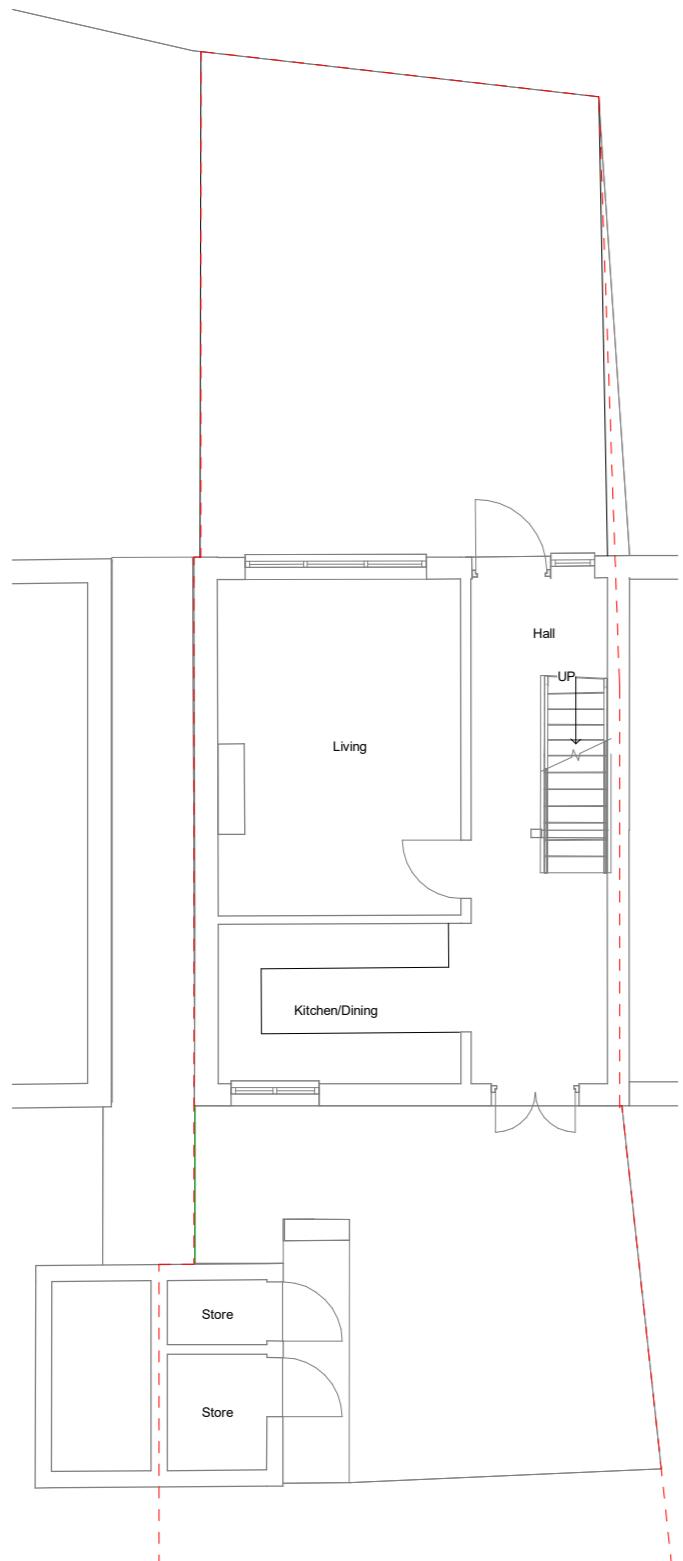


Ground Floor Plan

1 : 50

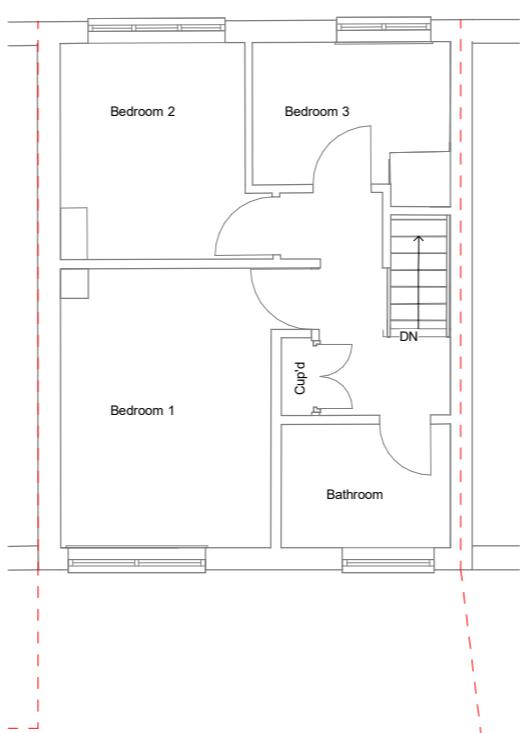

First Floor Plan

1 : 50

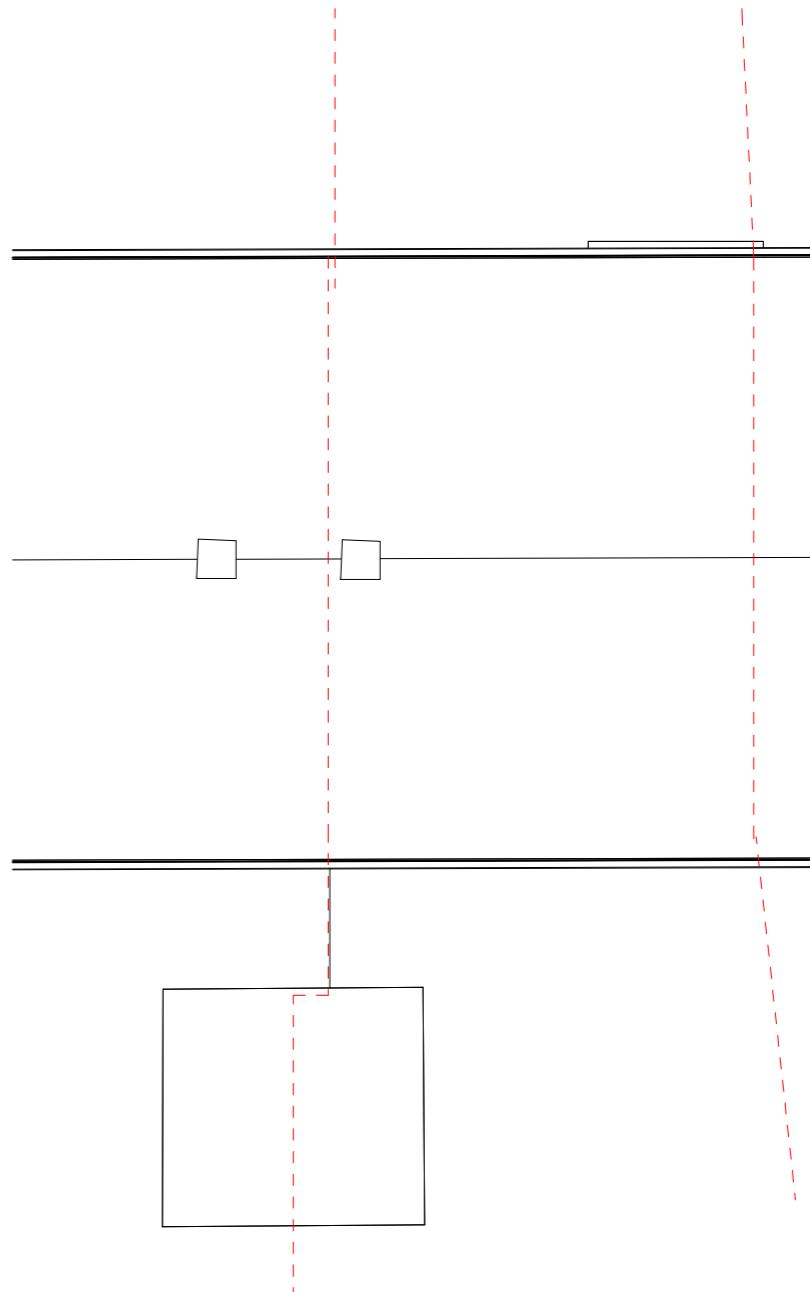

Roof Plan

1 : 50



Rev	Date	Author	Revision Description
dwell architecture + design			
studio@dwellarchitecture.com			Tel: 01444 831 800
Drawing Status			
Measured Survey			
Client: Nick Clapp & Karen Parsons Project: Extension and Alterations 10 Eastern Road, Lindfield, RH16 2LP Title: Plans as Existing Dwg: 1372 GA 01 Rev:			
Job No:	Date:	Scale:	Drawn:
1372	01/27/25	1 : 50	SC
Checked:	SC	SC	SC

1372 GA 01