

Proposed Retirement Living Apartments at 68 & 70 Keymer Road, Hassocks, West Sussex, BN6 8QP



ELEVATION A\_scale 1:50



No.66A  
Greenhouse

ELEVATION B\_scale 1:50




No.66A  
Greenhouse


ELEVATION C\_scale 1:50



ELEVATION D\_scale 1:50

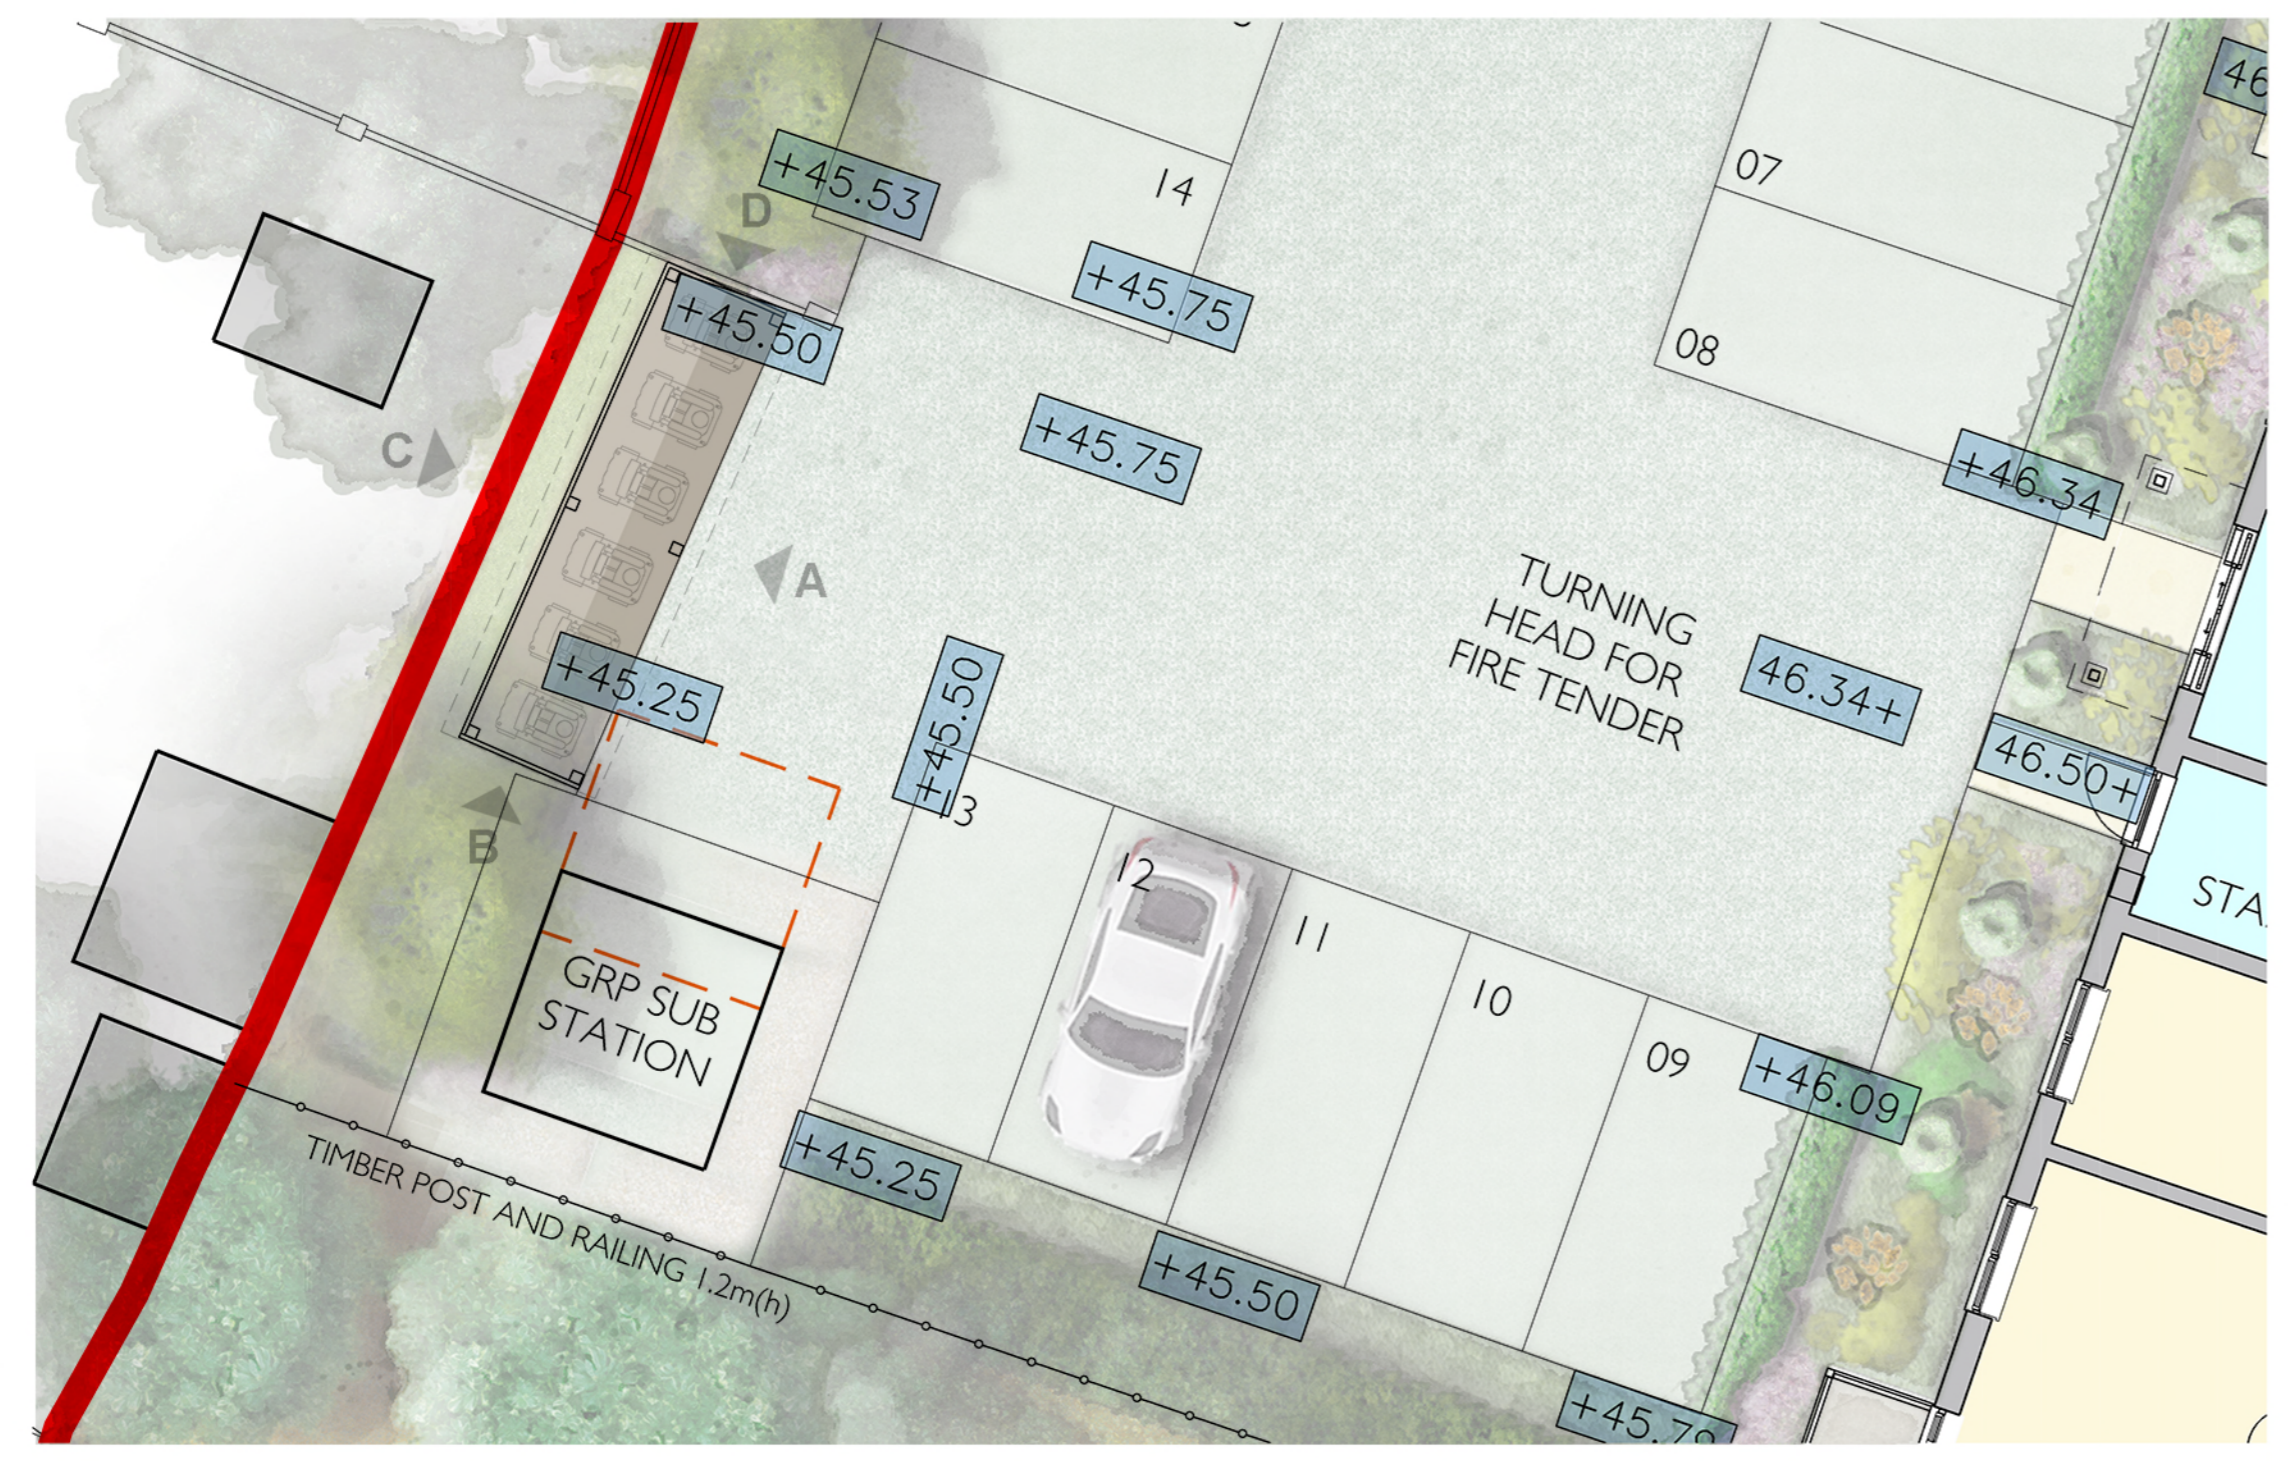

SITE PLAN\_scale 1:100

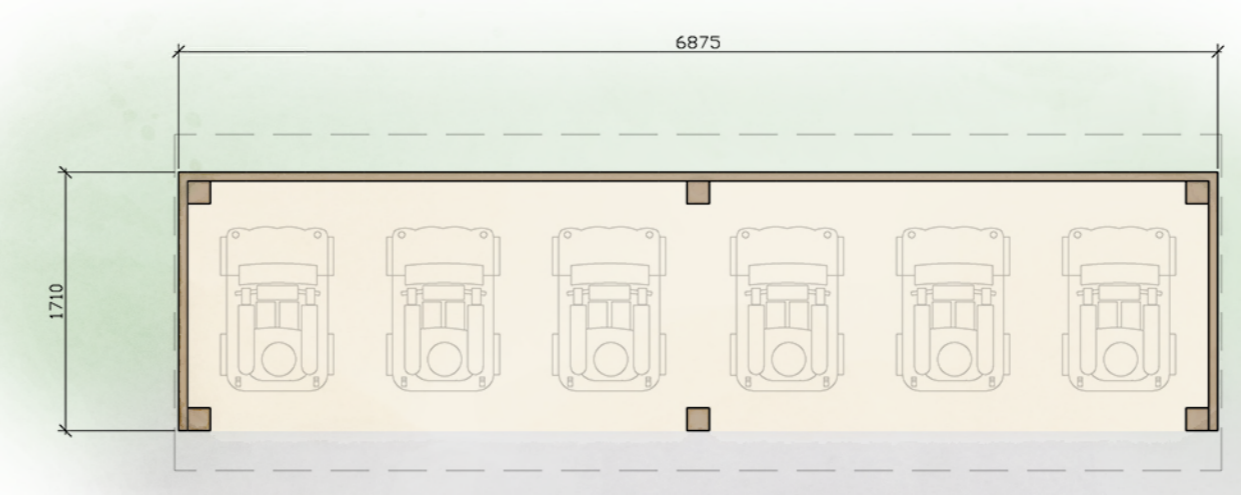

BUGGY STORE PLAN\_scale 1:50



Boundary  
Proposed levels

**Churchill Retirement Living**  
 Churchill House \* 4 Chertsey Road  
 Byfleet \* Surrey KT14 7AG  
 www.churchillretirement.co.uk  
 Telephone: (01932) 338700 Fax: (01932) 338701

**planningissues**  
 TOWN PLANNING AND ARCHITECTURE  
 Churchill House \* Christchurch Road  
 Parkside \* Ringwood  
 Hampshire \* BH24 1SG  
 Telephone: (01425) 462372 Fax: (01425) 462101

Project Title  
 PROPOSED RETIREMENT LIVING APARTMENTS  
 68 & 70 Keymer Road  
 HASSOCKS, West Sussex  
 BN6 8QP

Drawing Title  
 ALTERNATIVE BUGGY STORE  
 PLANS & ELEVATIONS - PLANNING

Scale	1: 50 / 100 @ A1	Date	JUNE'24
Drawn	AS	Checked	BS
Drawing No.	20090HK_PL_029	Rev.	P1