


REVISIONS			
Rev.	Description	Date	By
P1	Planning Issue	01/12/23	AS
P2	Design Review amendments - Juliette Balcones added to frontage - Windows on flank elevations marked as obscure	22/02/24	AS
P3	Case Officer Review amendments - revised southern flank (feature bay added / corridor recessed)	12/03/24	AS

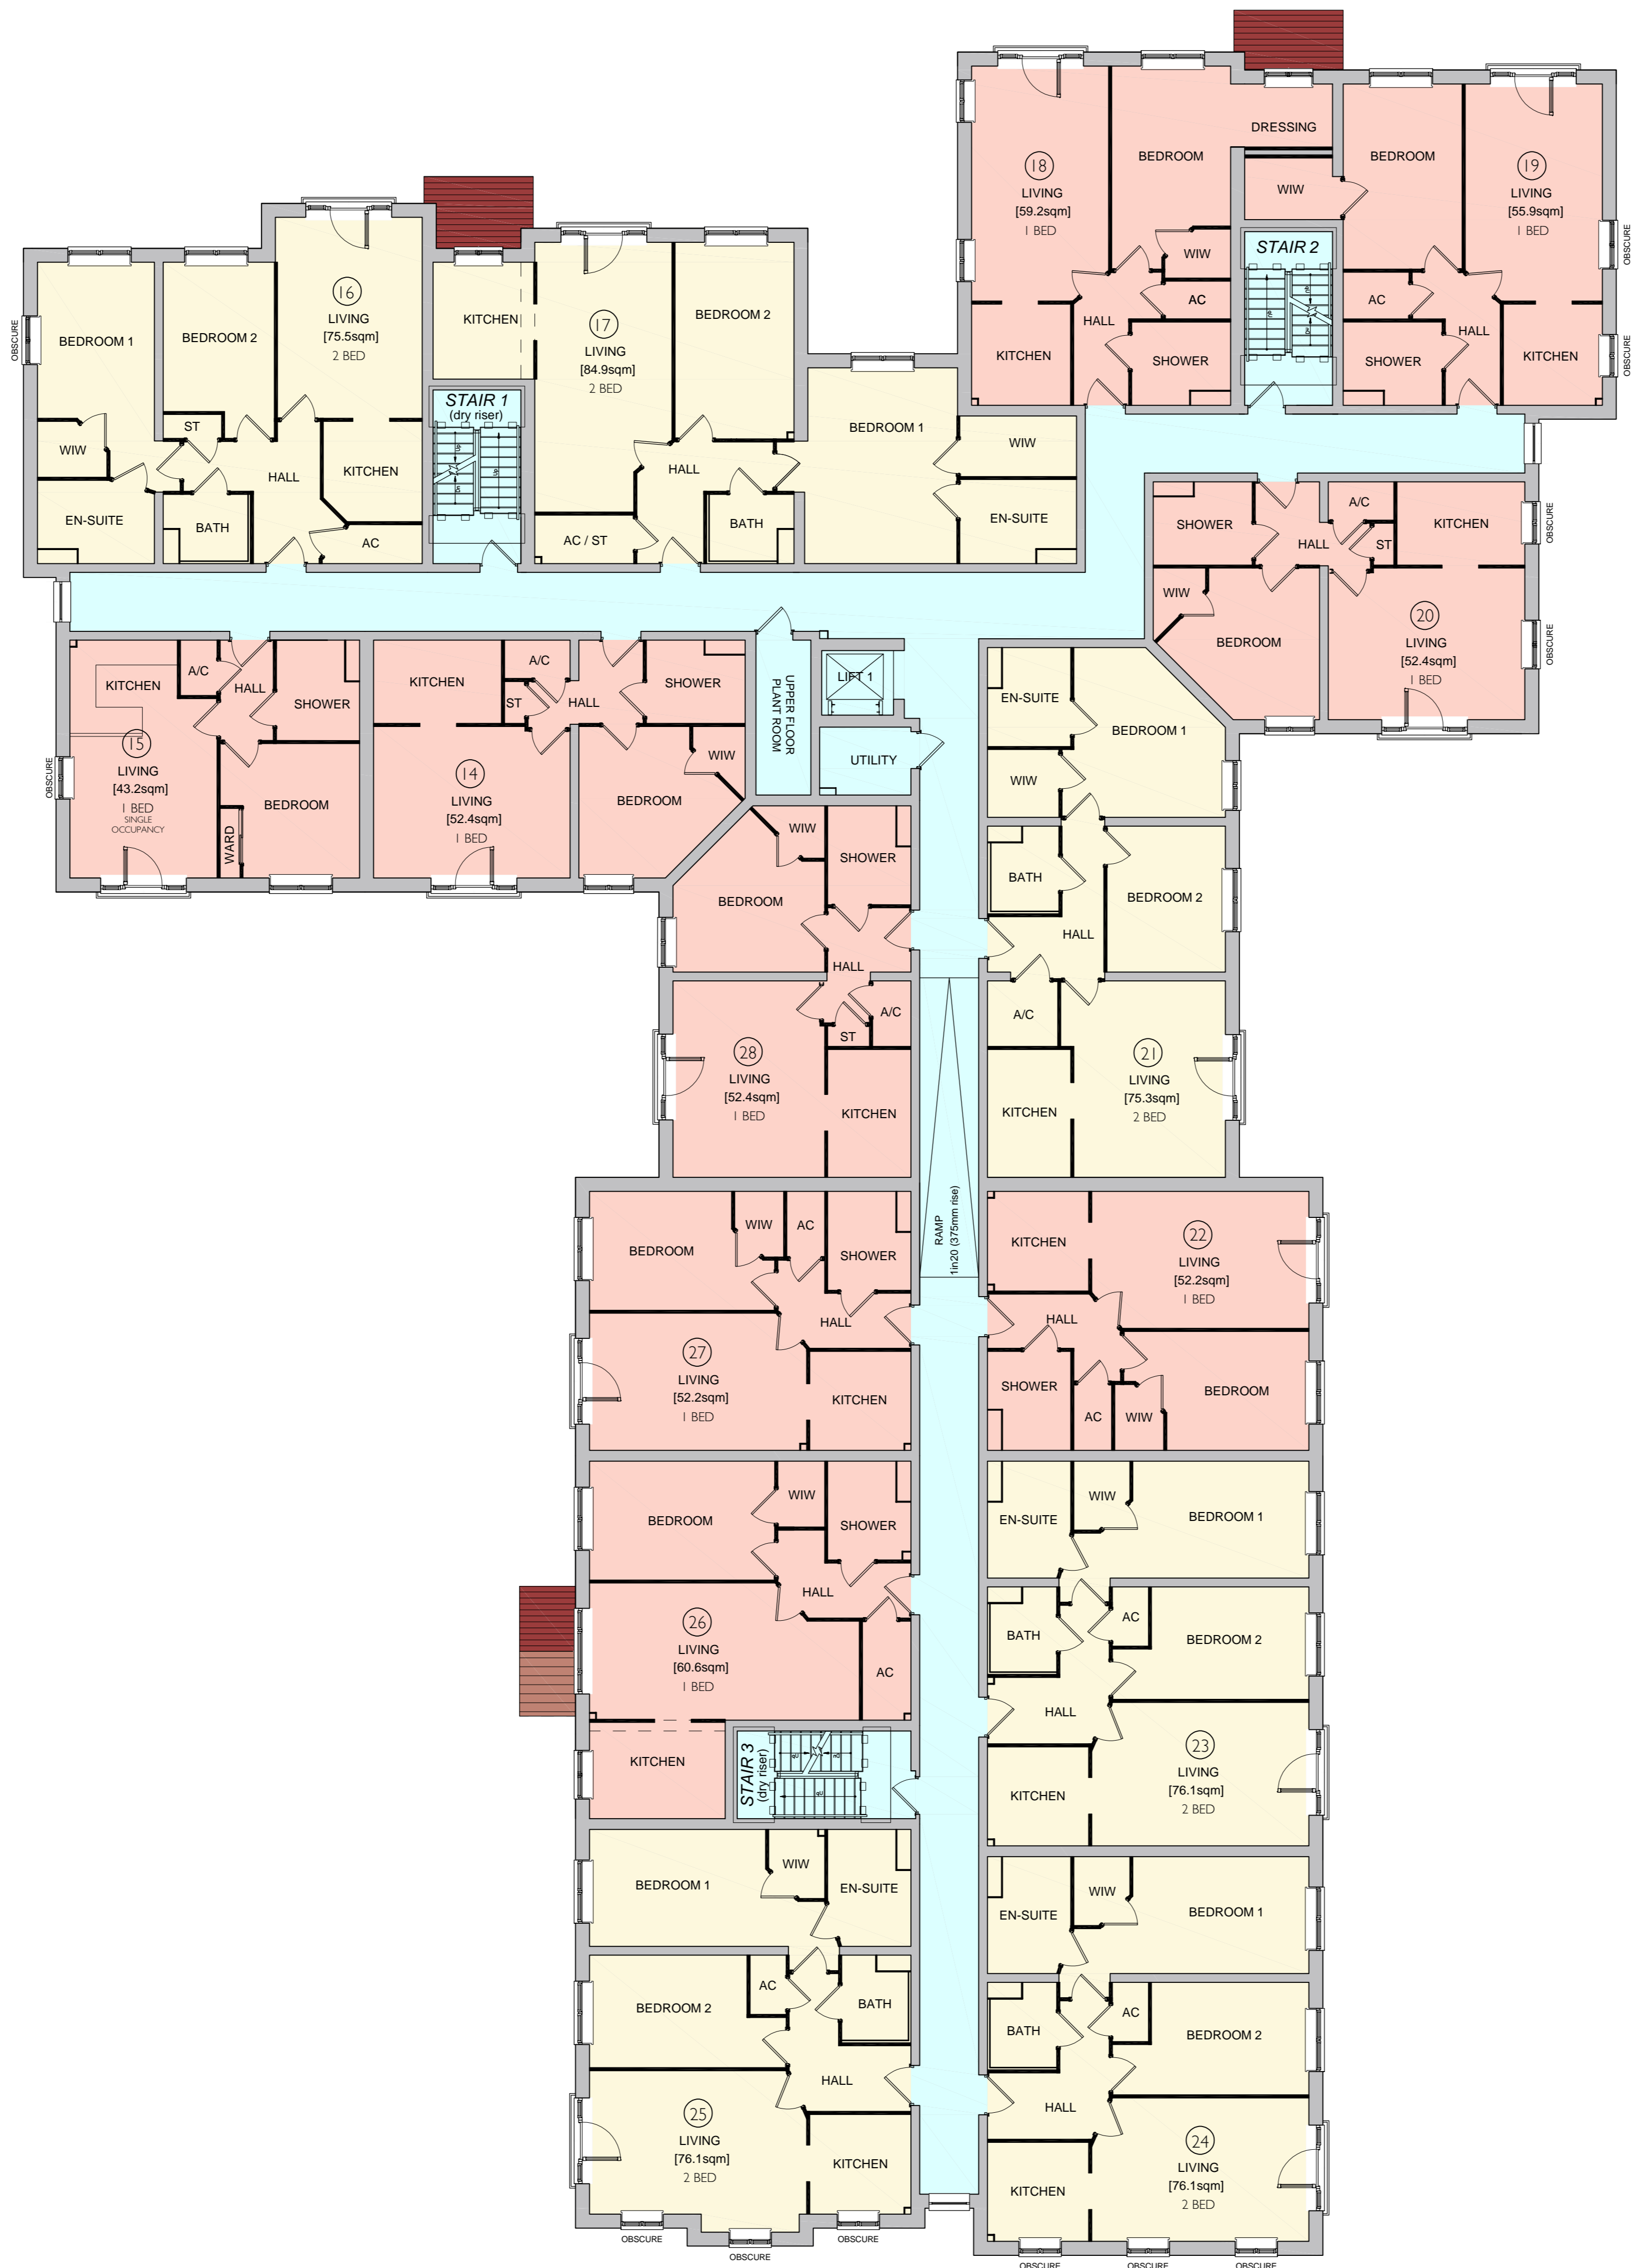

PROPOSED FLAT MIX

	1BED	2BED
GRD	11	03
1st	12	04
2nd	04	07
TOTAL	27	14

TOTAL - 41 units (34.1% 2Bed)

- 1 BED APARTMENTS
- 2 BED APARTMENTS
- COMMUNAL AREAS

Churchill Retirement Living

Churchill House * 4 Chertsey Road
Byfleet * Surrey KT14 7AG
www.churchillretirement.co.uk
Telephone: (01932) 338700 Fax: (01932) 338701

planningissues
TOWN PLANNING AND ARCHITECTURE

Churchill House * Christchurch Road
Partridge * Ringwood
Hampshire * BH24 3SG
Telephone: (01425) 462372 Fax: (01425) 462101

Project Title
PROPOSED RETIREMENT LIVING APARTMENTS
68 & 70 Keymer Road
HASOCKS, West Sussex
BN6 8QP

Drawing Title
FIRST FLOOR PLAN
PLANNING

Scale	1: 100@ A1	Date	DEC'23
Drawn	AS	Checked	BS
Drawing No.	20090HK_PL_004	Rev.	P3

