
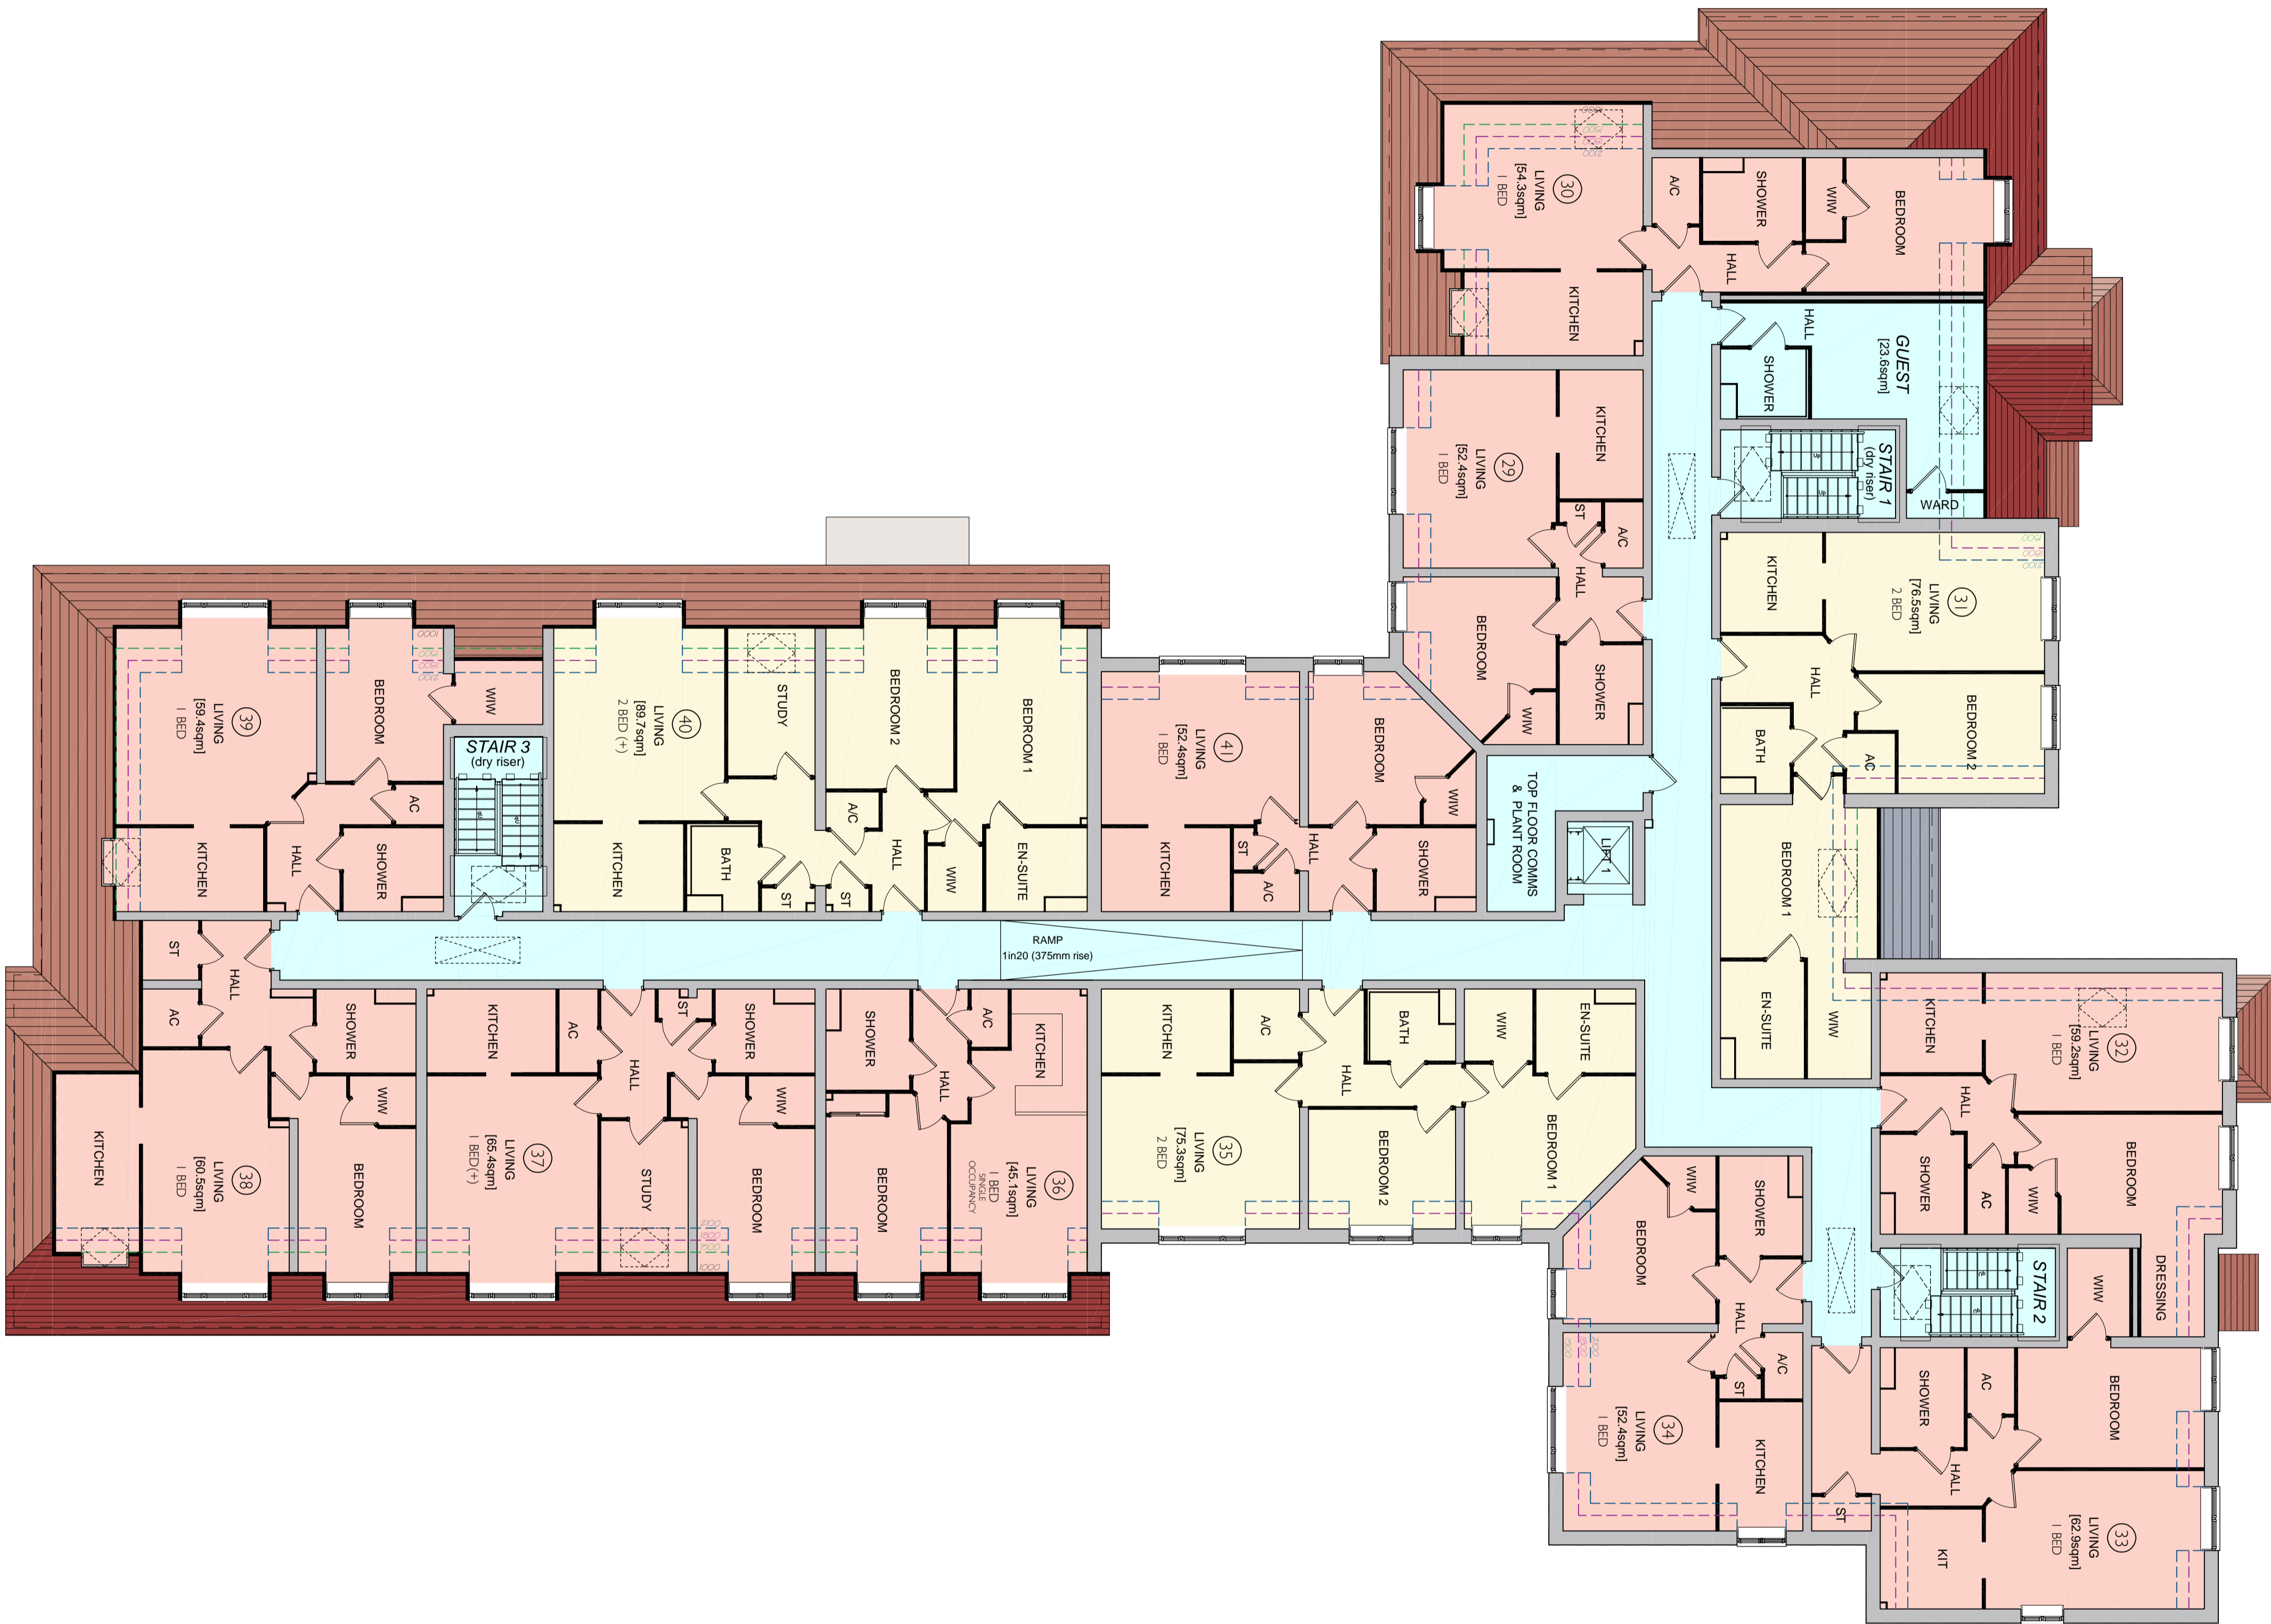


Proposed Retirement Living Apartments at 68 & 70 Keymer Road, Hassocks, West Sussex, BN6 8QP

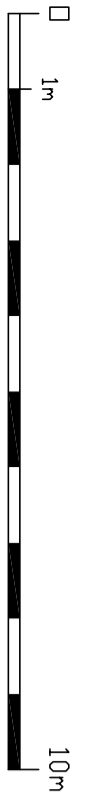

© This drawing & design are copyright of Churchill Retirement Living

REVISED	Rev	Date	By
	P1	01/12/23	AS

PROPOSED FLAT MIX

GRD	1BED	2BED
11	11	03
1st	12	04
2nd	04	07
<b>TOTAL</b>	<b>27</b>	<b>14</b>

**TOTAL - 41 units (64.1% 2bed)**

- 1 BED APARTMENTS
- 2 BED APARTMENTS
- COMMUNAL AREAS

**Churchill Retirement Living**  
 Churchill House • 4, Church Road  
 Sleaford • Notts • NG17 2JG  
 www.churchillretirement.co.uk  
 Telephone: 01923 388700 Fax: 01923 388701

**planningissues**  
 Town Planning & Architecture  
 Church House • Overton Road  
 Hassocks • West Sussex  
 Telephone: 01452 42372 Fax: 01452 42310

Project Title  
**PROPOSED RETIREMENT LIVING APARTMENTS**  
 68 & 70 Keymer Road  
 HASSOCKS, WEST SUSSEX  
 BN6 8QP

Drawing Title  
**SECOND FLOOR PLAN**  
 PLANNING

Scale: 1:1000 A1 Date: DEC 23  
 Drawn: AS Checked: BS Rev:  
**20090HK\_PL\_005** P1  
 PLOT DATE: 1 October 2023