





3D Dormer North Volume

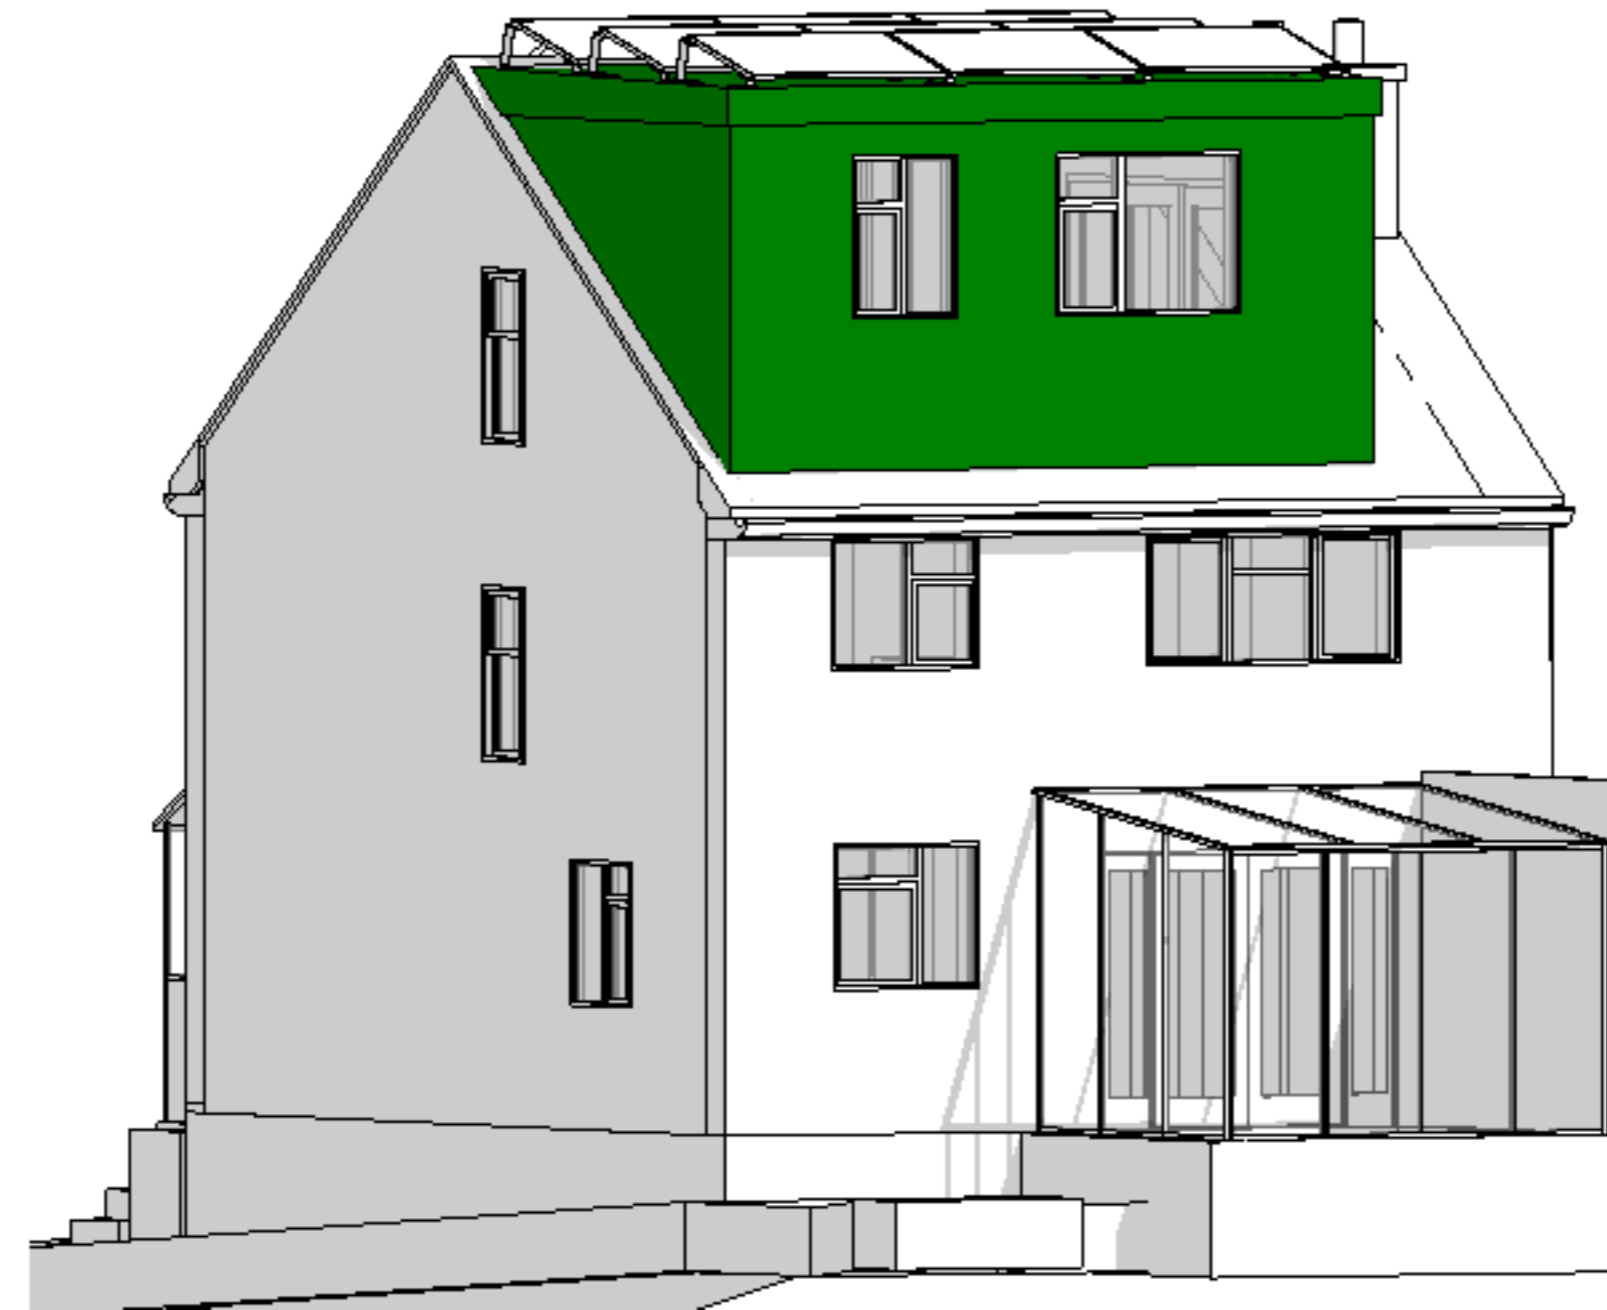

3D Dormer South East Volume

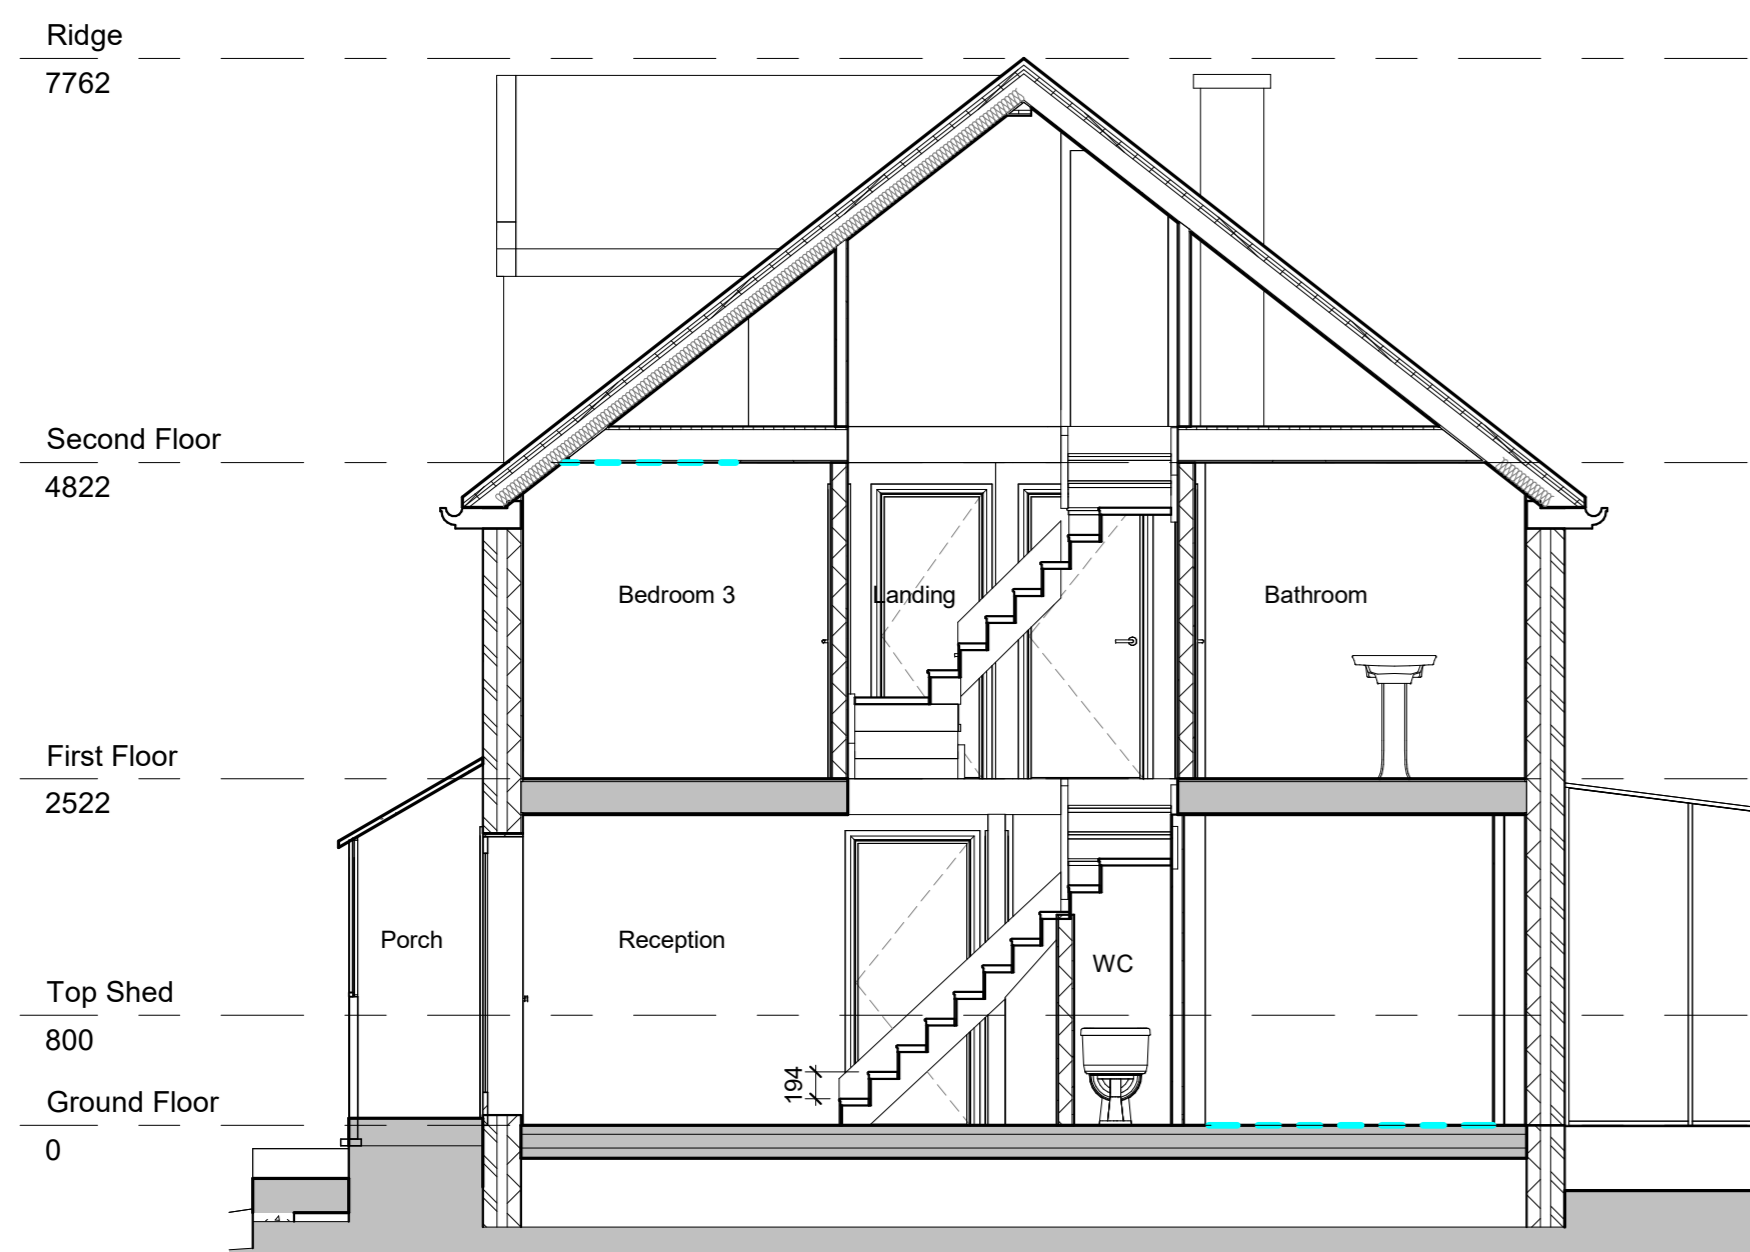

Section 1 - Existing 01
1 : 50



Section 2 - Proposed 01
1 : 50

Roof & Dormer Volume Enlargement	
Roof Name	Volume
Front Dormer	10.95 m ³
Rear Dormer	28.34 m ³



NOTES
THIS DRAWING MUST NOT BE SCALED.
ALL DIMENSIONS ARE TO BE VERIFIED AND CHECKED ON
SITE. ANY DISCREPANCIES THAT ARE, OR BECOME
APPARENT SHOULD BE REPORTED IMMEDIATELY.

PROJECT
39 Holmesdale Road, RH15 9JP

DRAWING TITLE
Permitted Development
Proposed
Sections & Perspectives

SCALE	DATE	DRAWING NO.	REVISION
1 : 50 @A1	APR 25	20204	P01