


**SECTION: TREE - HARD LANDSCAPE**

1  
0036  
scale 1:20 @ A1

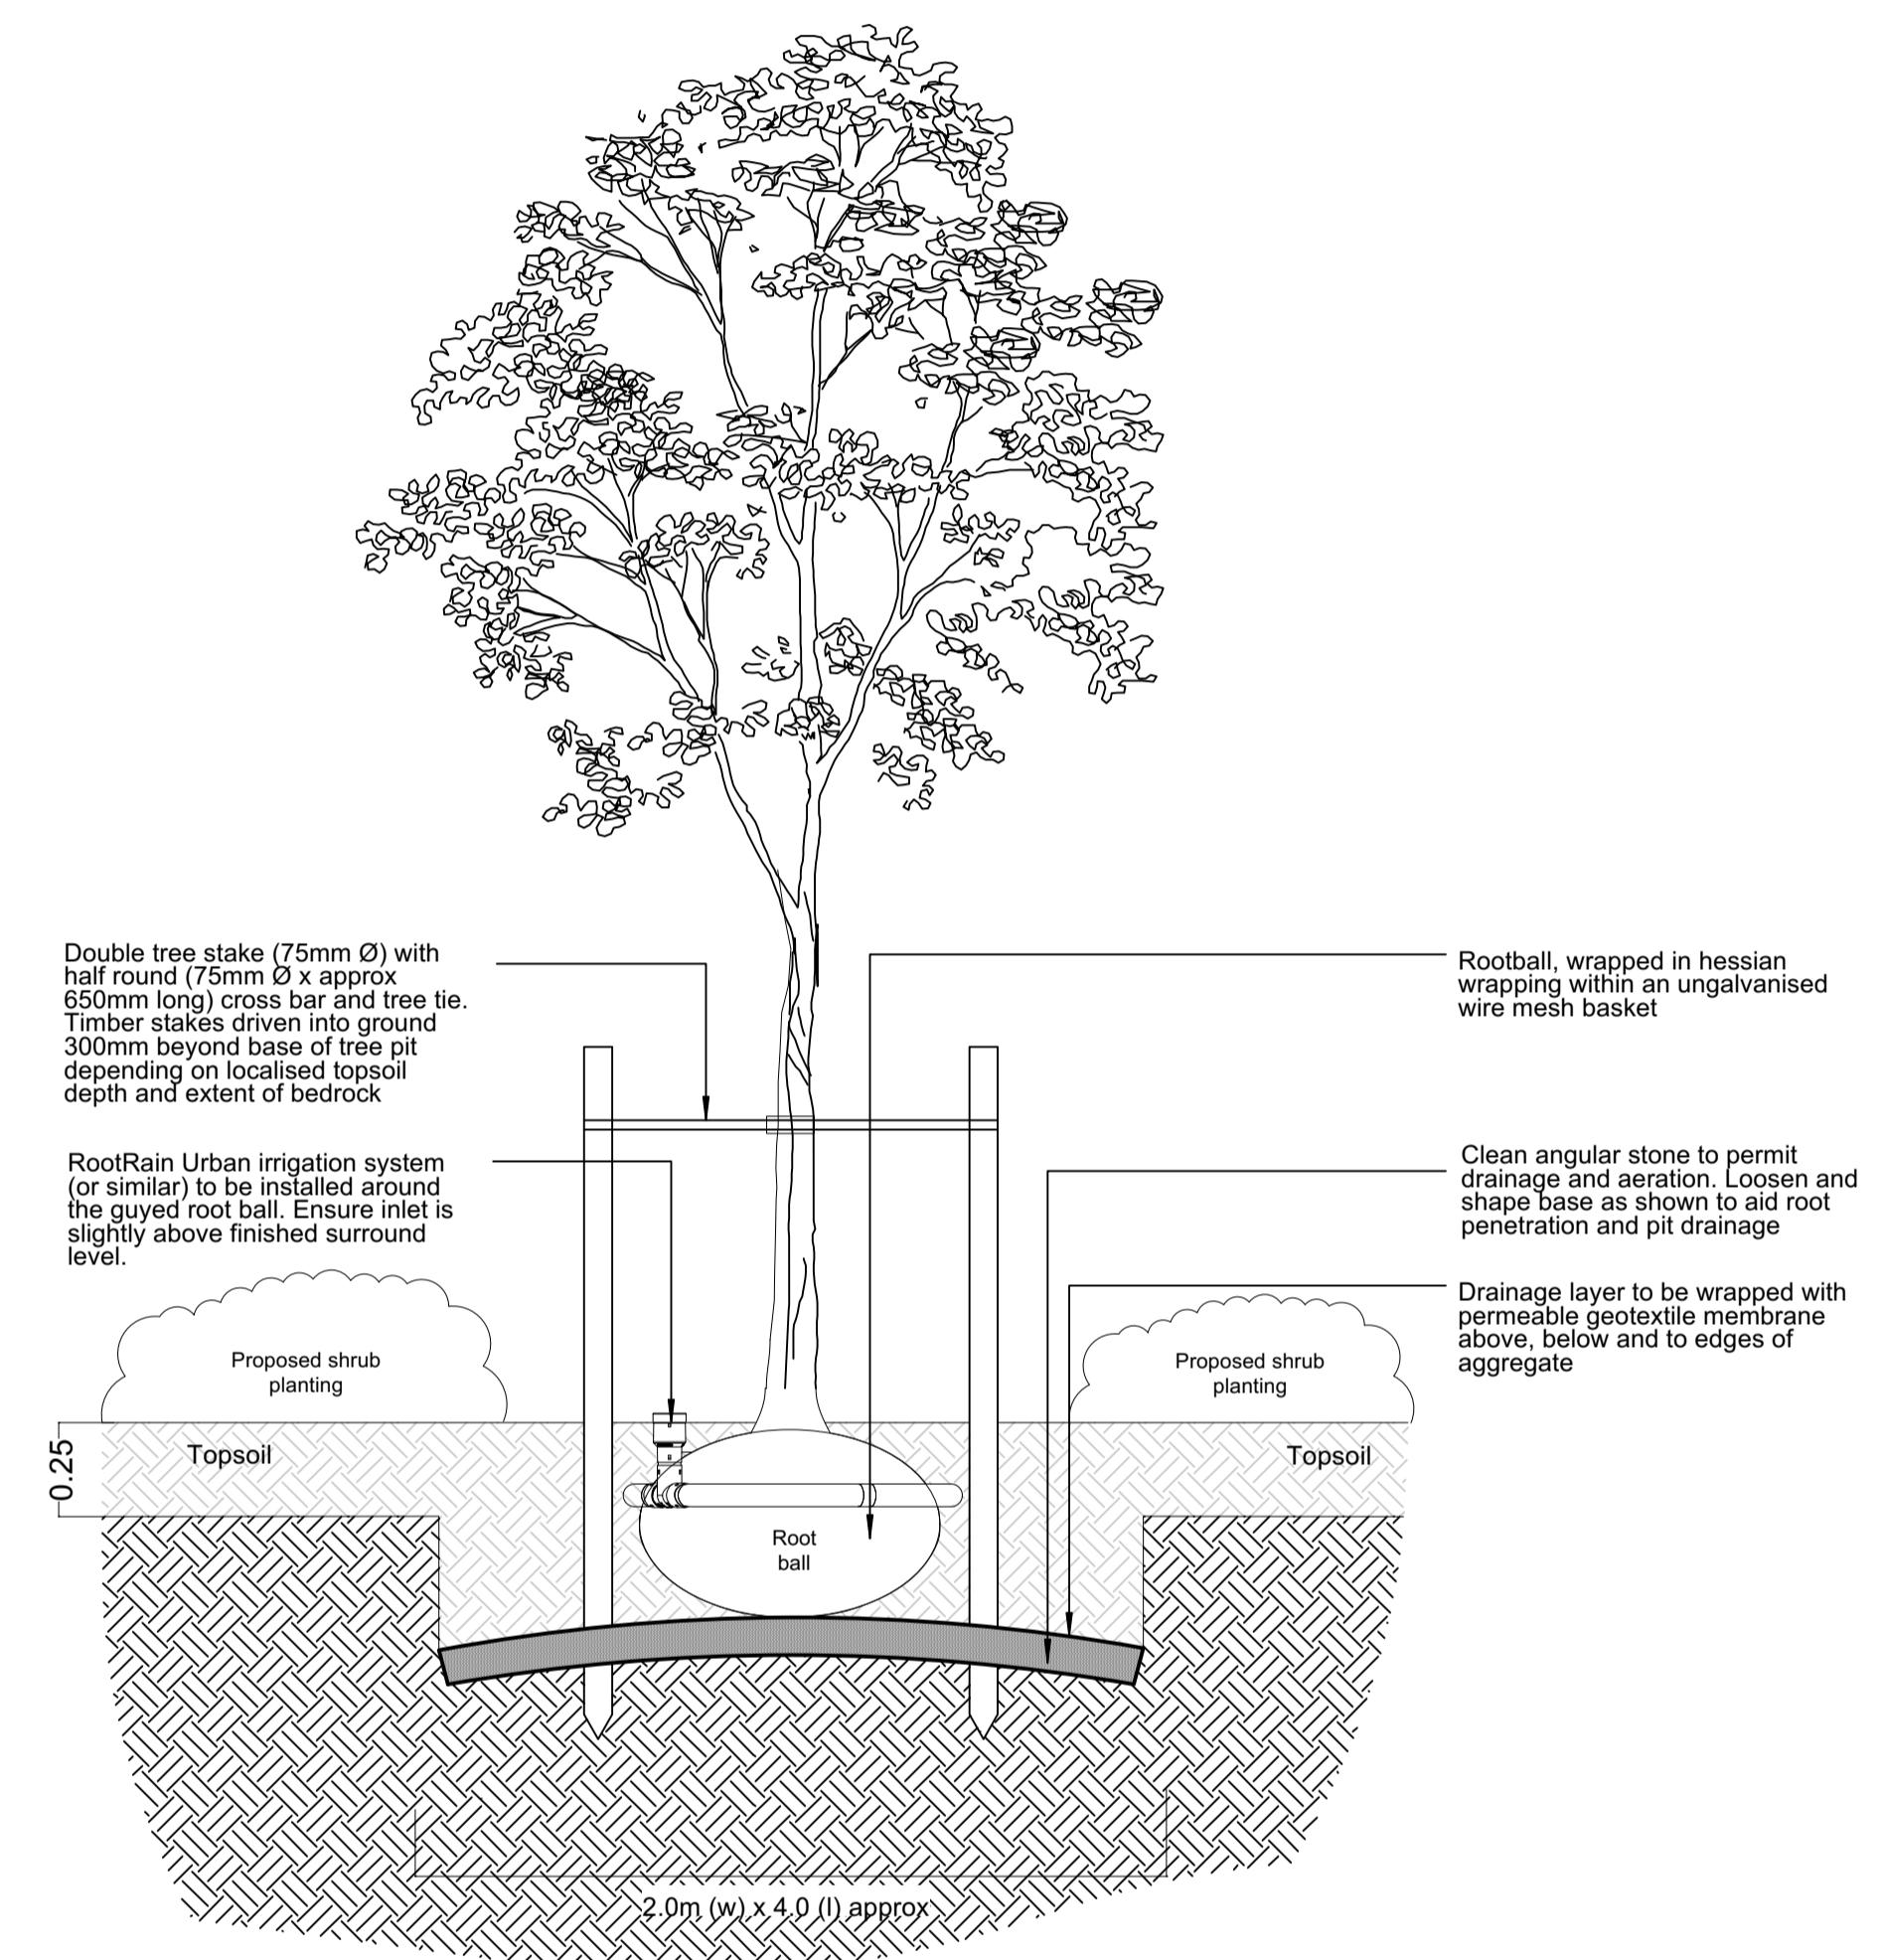

**SECTION: TREE - SOFT LANDSCAPE**

2  
0036  
Scale 1:20 @ A1

DRAFT

P01 09/01/26 Tree Pit Details  
rev date description

JP MPS  
drn / chk

client  
**Hill Group**

project  
**Burgess Hill Phase 1C,  
Burgess Hill**

title  
**Typical Tree Pit Details**

number  
12112-FPCR-ZZ-ZZ-DR-L-0036

scale  
1:20 @ A1

status  
S3

rev  
P01