



North Elevation



West Elevation

Grey Plain Roof Tile Redland / Marley
Buff Multi Facing Wienerberger Harvest Buff Multi
Composite Horizontal Cladding Vulcan Oatmeal
Buff Contrast Brick Wienerberger Brown



South Elevation (Bowden Way)

East Elevation

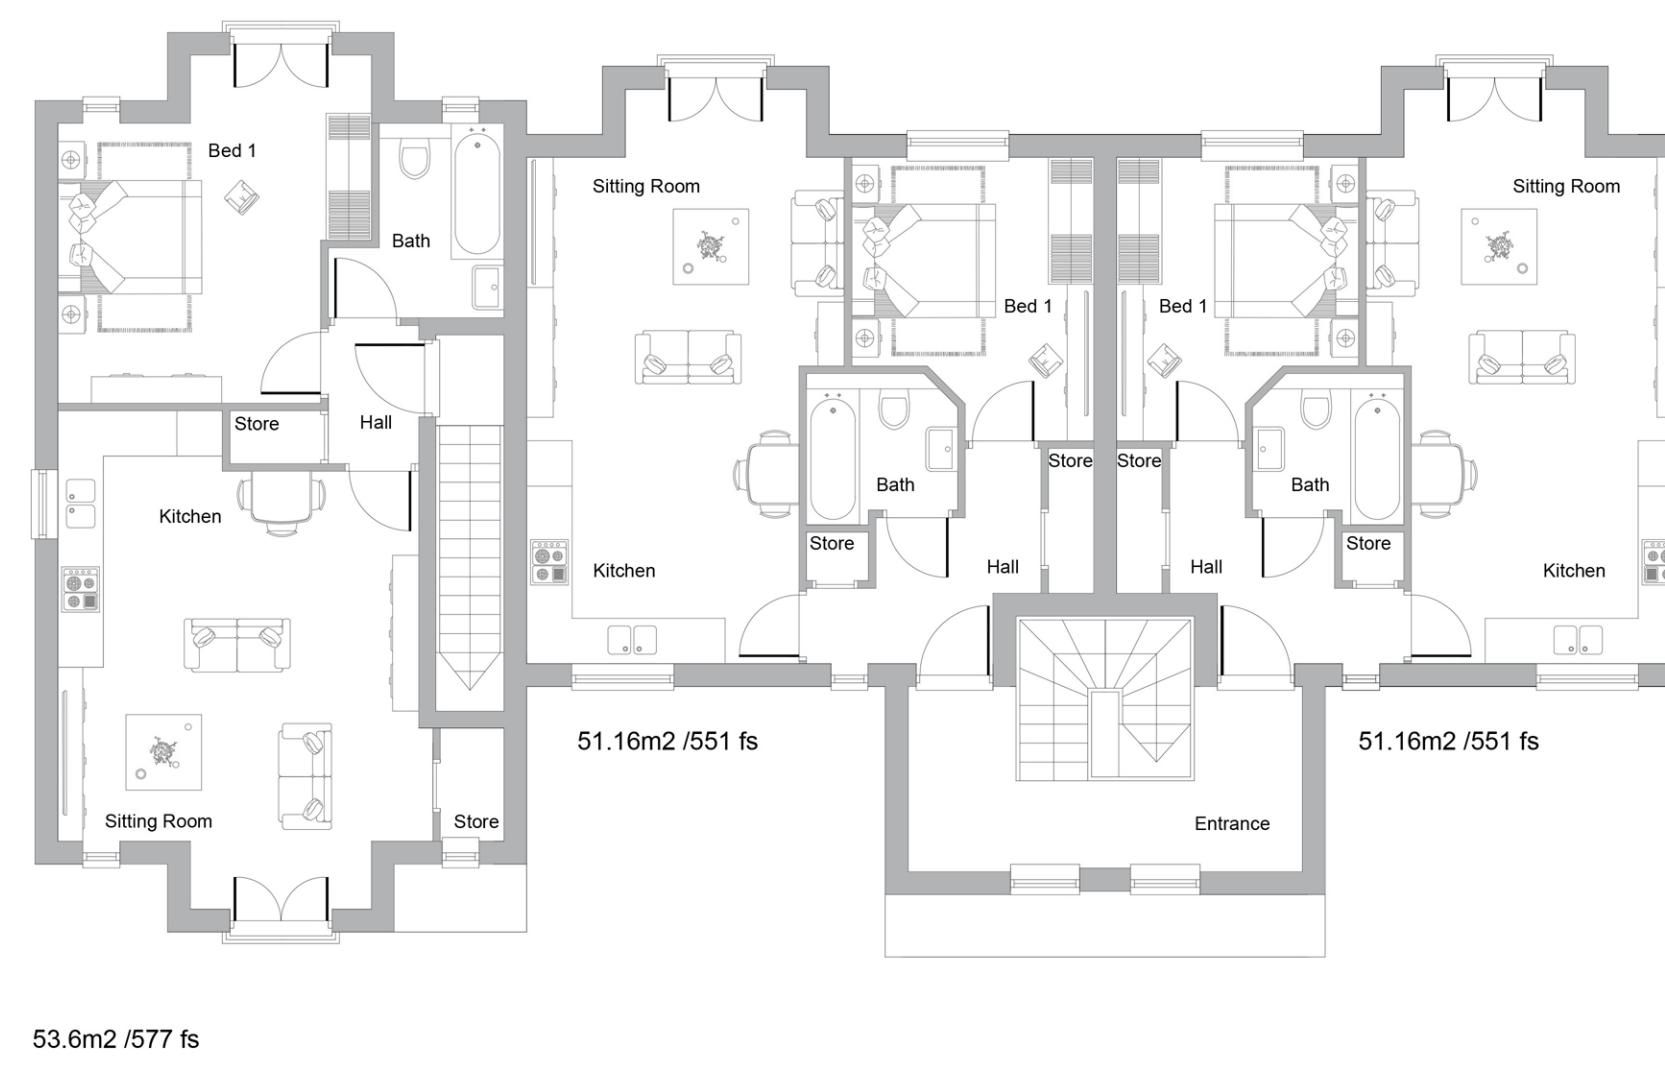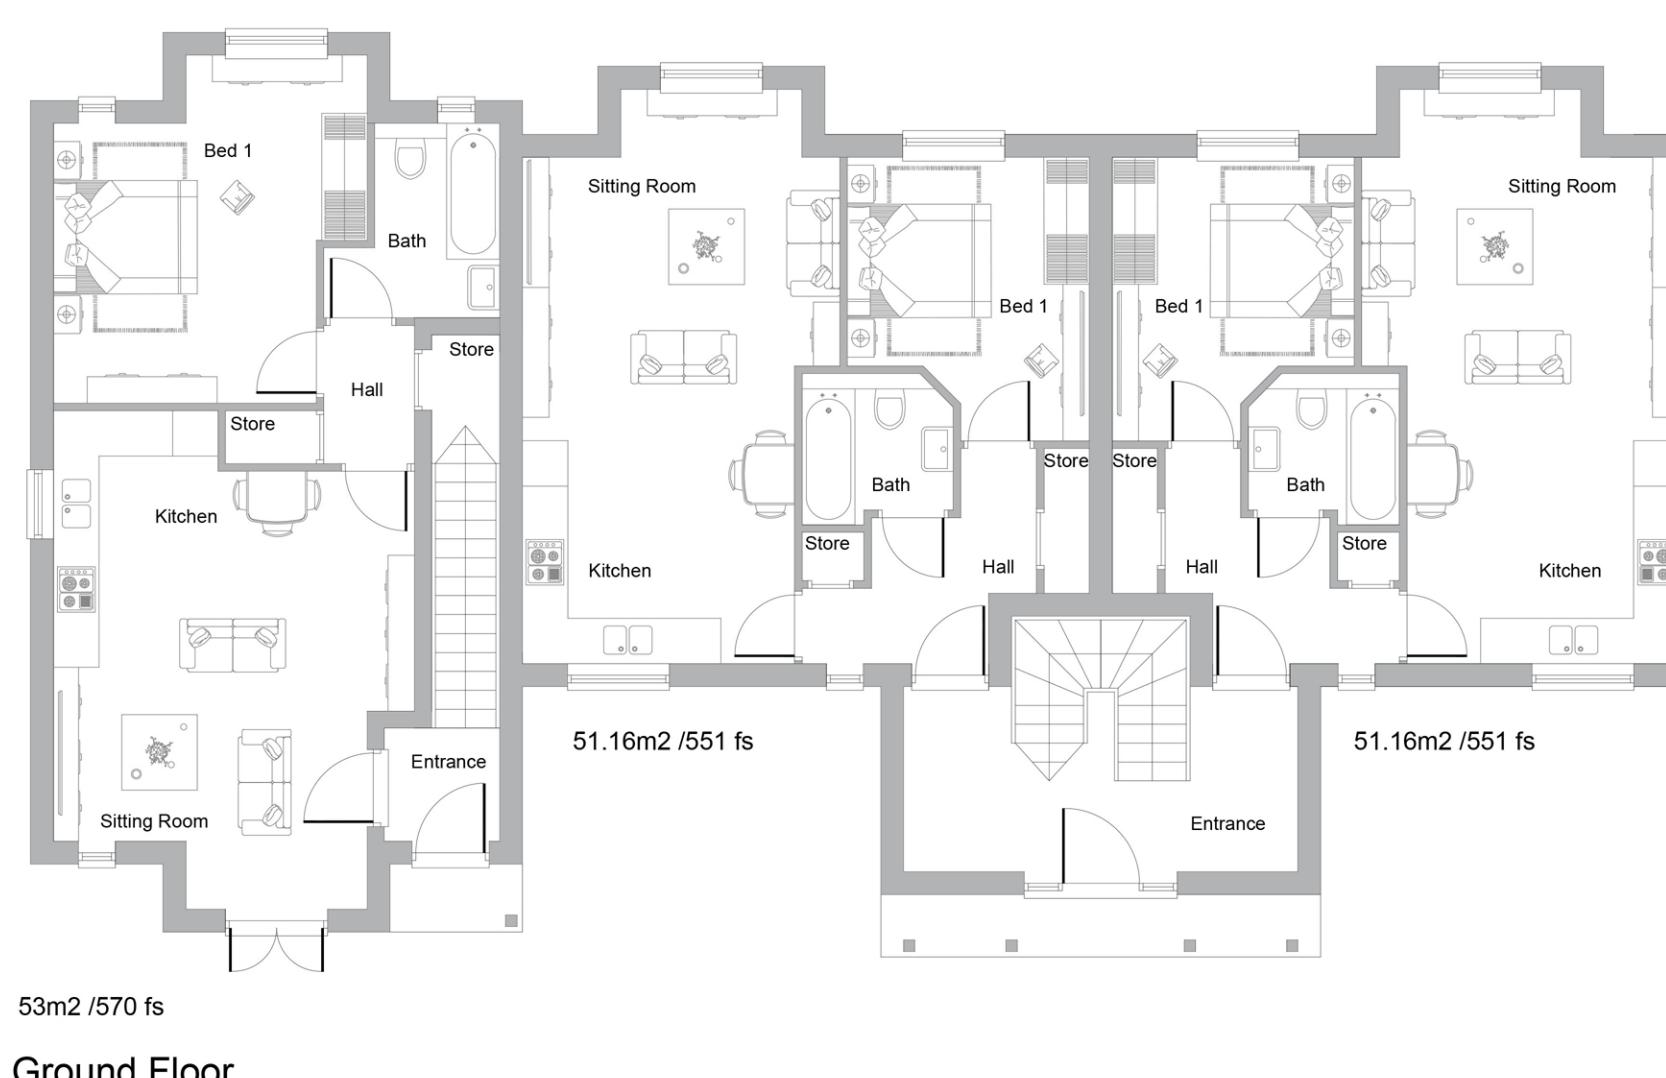

### St Francis Hospital, Colwell Road, Haywards Heath, West Sussex

Floor Plans & Elevations - Plots 3 - 8

Dwg.no. 696.025.003 / September 2025 / 1:100 Scale @ A1 Landscape

1:100 Scale @ A1 Landscape

This drawing and all information contained within is to be used only for the purposes for which it has been provided for and the works to which it depicts are the copyright of STA Associates Ltd. It may not be reproduced except by written permission. No liability will be accepted for any amendments which may be made by other persons