
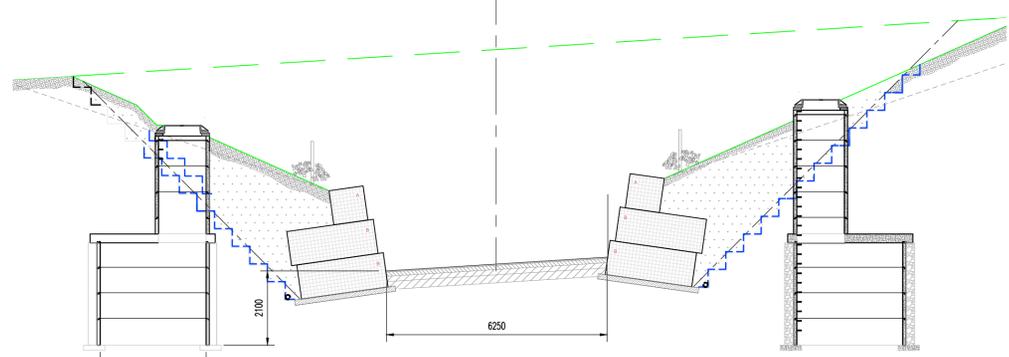


**NOTES**

- DO NOT SCALE FROM THIS DRAWING. USE FIGURED DIMENSIONS ONLY, IF IN DOUBT ASK.
- ALL DIMENSIONS IN MILLIMETRES UNLESS NOTED OTHERWISE.
- THIS DRAWING IS TO BE READ IN CONJUNCTION WITH ALL RELEVANT ENGINEERS AND ARCHITECTS DRAWINGS AND SPECIFICATIONS.

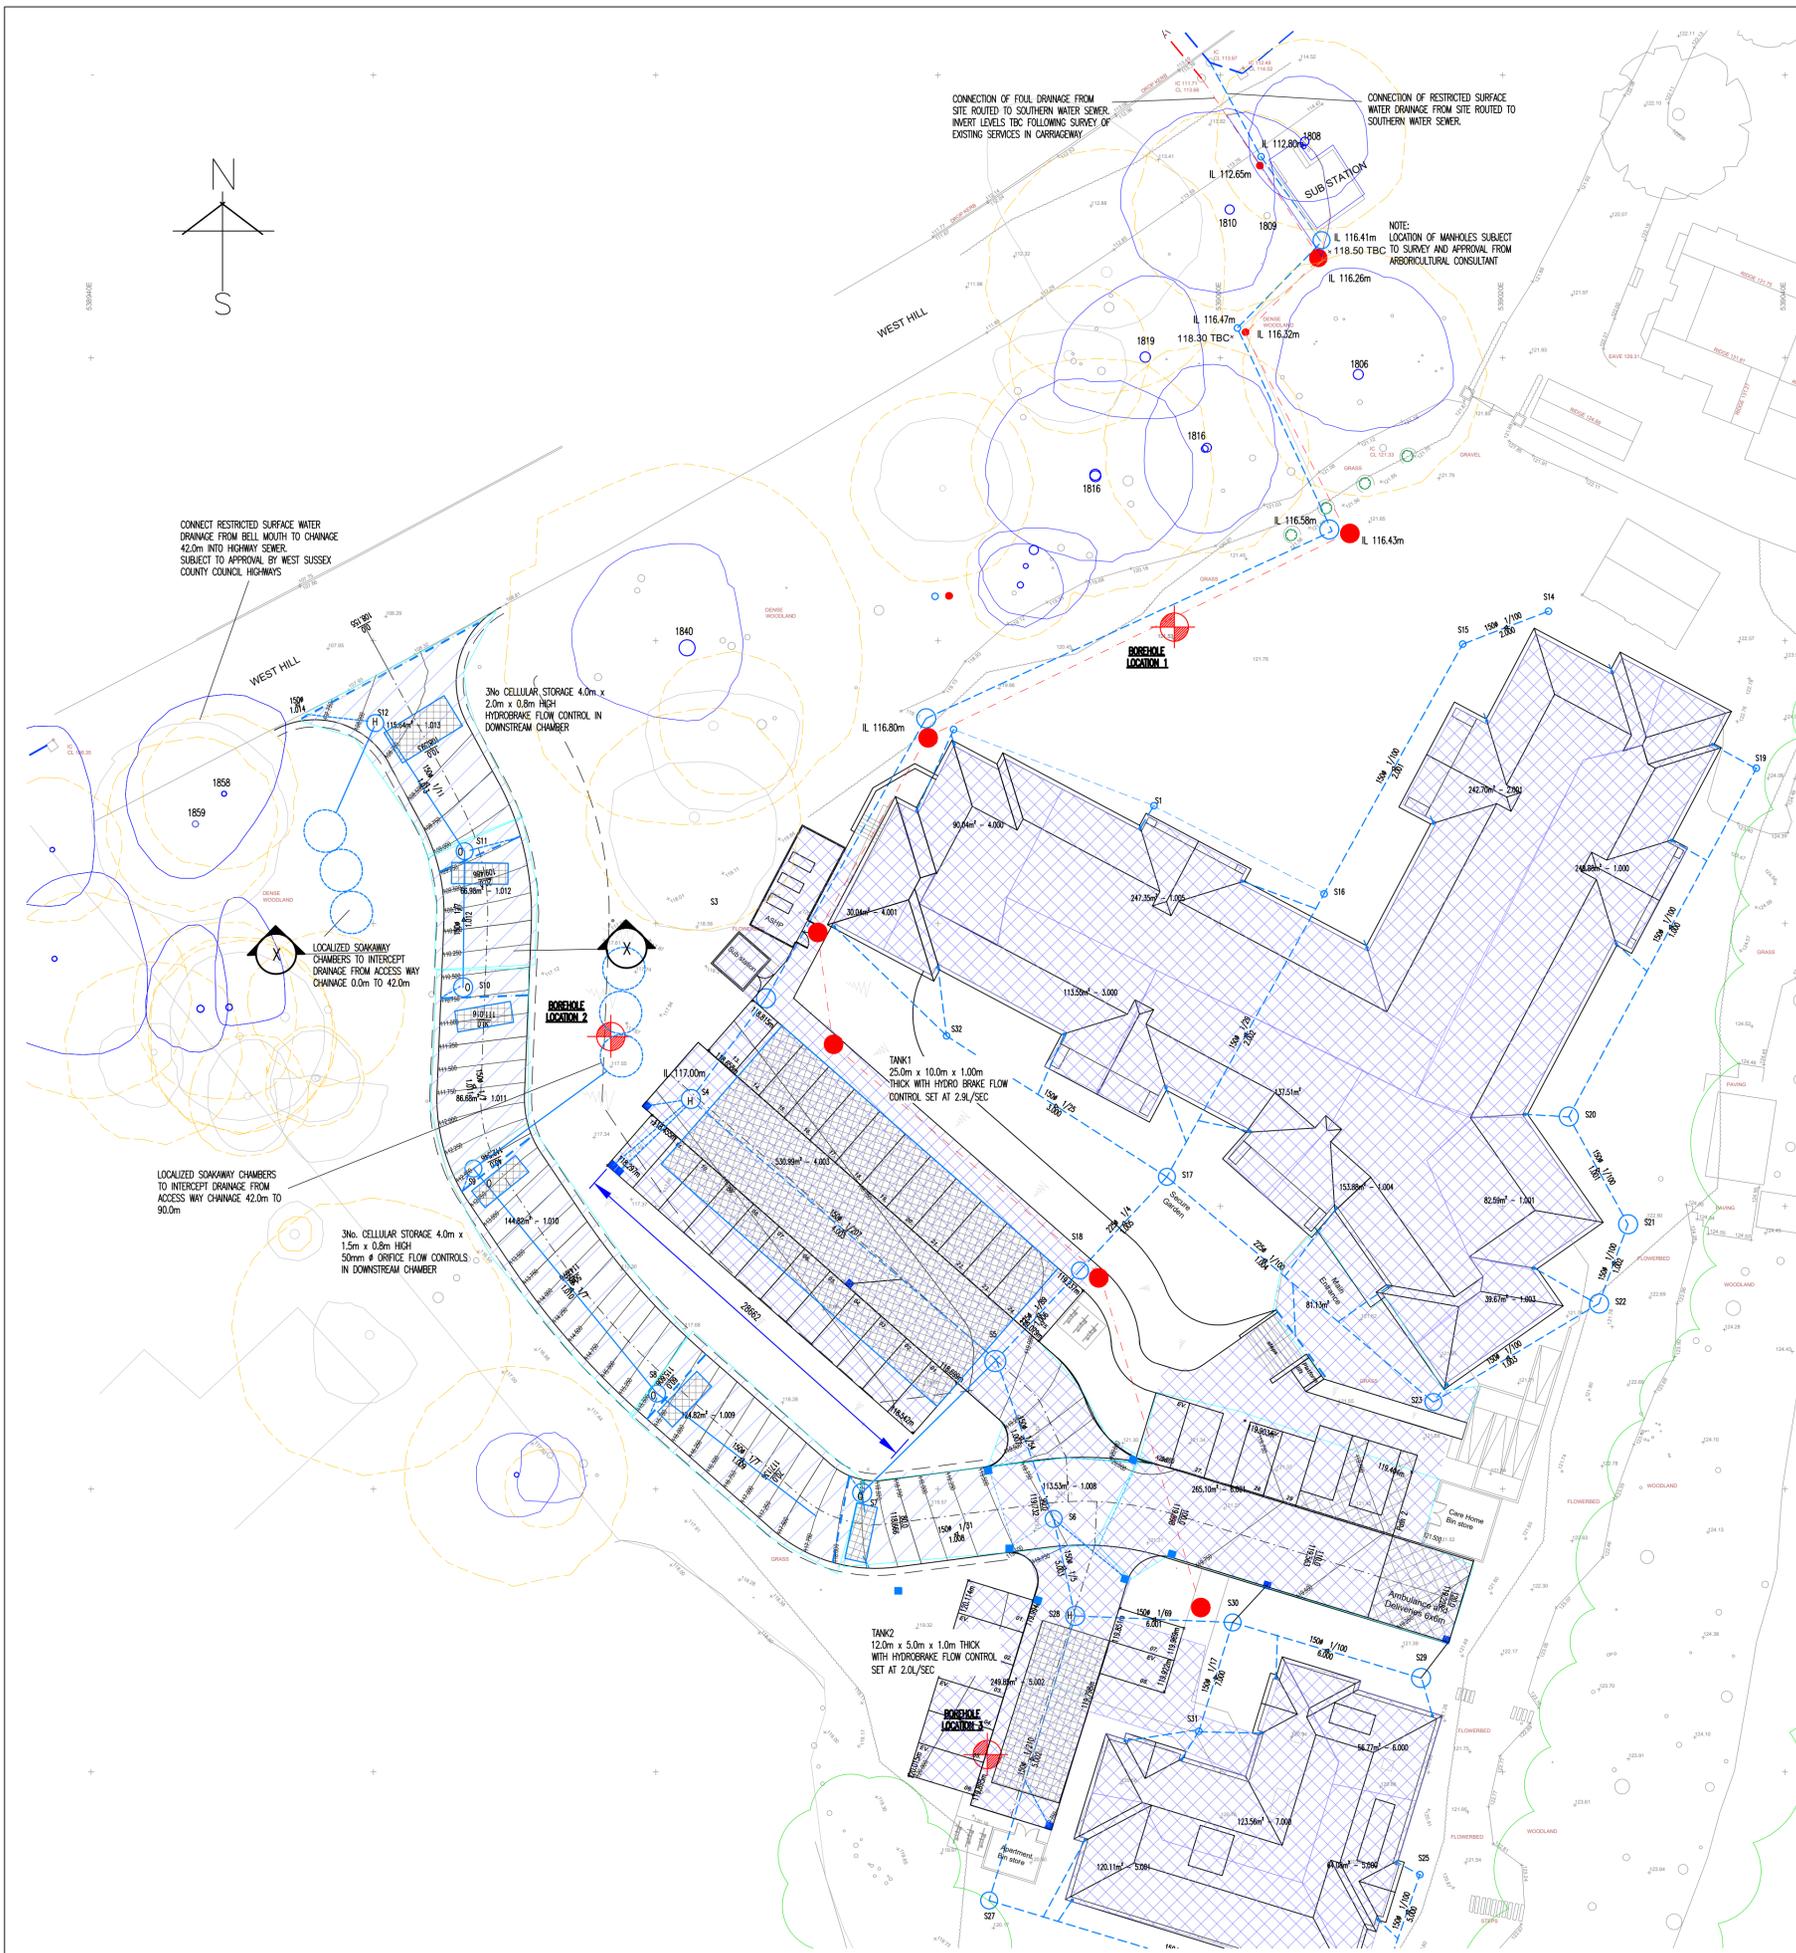

**LEGEND**

- HYDROBRAKE CHAMBER
- ORIFICE CHAMBER
- SURFACE WATER TYPE 3 INSPECTION CHAMBER PRIVATE WAIN RANGE 450 MAX DEPTH 2.0m
- SURFACE WATER MANHOLE
- LINE DRAIN WITH RODDING ACCESS AND SUMP OUTLET
- SDS GEOLIGHT ATTENUATION SYSTEM
- RODDING EYE PRIVATE
- CATCHMENT AREA ROUTED TO SOAKAWAY (SUBJECT TO FURTHER FULL SCALE TESTING)
- CATCHMENT AREA ROUTED TO SOUTHERN WATER SURFACE WATER SEWER. DISCHARGE RESTRICTED TO 2.90 l/s. (SUBJECT TO APPROVAL)
- FOUL DRAINAGE 150mm DIAMETER UNLESS NOTED OTHERWISE
- FOUL MANHOLE
- FOUL TYPE 3 INSPECTION CHAMBER PRIVATE WAIN RANGE 450 MAX DEPTH 2.0m

REVISION	DATE	DRAWN	CHECKED

Client:  
**IGLOO CARE LTD & EQ CARE EAST GRINSTEAD**

Project Title:  
**EAST GRINSTEAD PROPOSED CARE HOME AND ADDITIONAL CARE UNITS HIGHFIELDS WEST HILL**

Drawing Title:  
**PROPOSED SURFACE WATER DRAINAGE STRATEGY LAYOUT. LOCATION OF OFFSITE CONNECTIONS**

Drawn By: RN Scales: 1:2500A1  
Date: AUG 2025 Drawing Number: 11089-503P Rev:   
Checked By: ANR Date: AUG 2025

Drawing Status: **WIP-PLANNING**

**NJP** Consulting Engineers Limited  
20 St Andrews Crescent  
Cardiff CF10 3DD

Tel: 029 2072 9500  
Email: info@njpk.com  
Web: www.njpk.com