


Side Elevation - scale 1:50

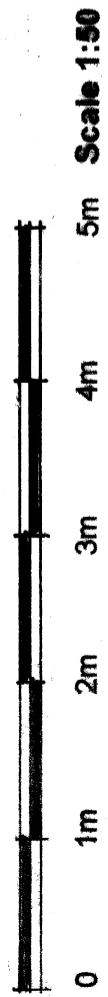

richard ewen architects

The Moat House, 38A Beacon Road, Ditchling,  
 Hassocks, West Sussex, BN6 8UZ  
 Tel/Fax: 01273 845096 Mobile: 07966 261660  
 email: info@richardewenarchitects.co.uk

|                 |   |
|-----------------|---|
| <b>Client:</b>  | <b>Mr &amp; Mrs M Stoner</b>                                    |
| <b>Project:</b> | Leigh Cottage, Cuckfield Road,<br>Ansty, West Sussex, RH17 5AL. |
| <b>Title:</b>   | <b>Existing Side Elevation</b><br>1:50 scale @ A3               |
| <b>Scale:</b>   | 1:50  |
| <b>Date:</b>    | 12 <sup>th</sup> October 2025                                   |
| <b>Dwg. No:</b> | REA/651/08  |
| <b>Rev:</b>     |   |

Planning Application to MSDC