


PROJECT
Marle Place, Laylands Rd, Burgess Hill, RH15

DESCRIPTION
Block Plan

Space M Studio Ltd, Coach House, 29 Birmingham Road,
Whitacre Heath, Warwickshire, B46 2ET, United Kingdom
Telephone +44 1675 466610
Website www.spacem.studio
Email info@spacem.studio

NO 1766	DATE May 20235
SCALE 1:500 @ A3	NO 1766-205

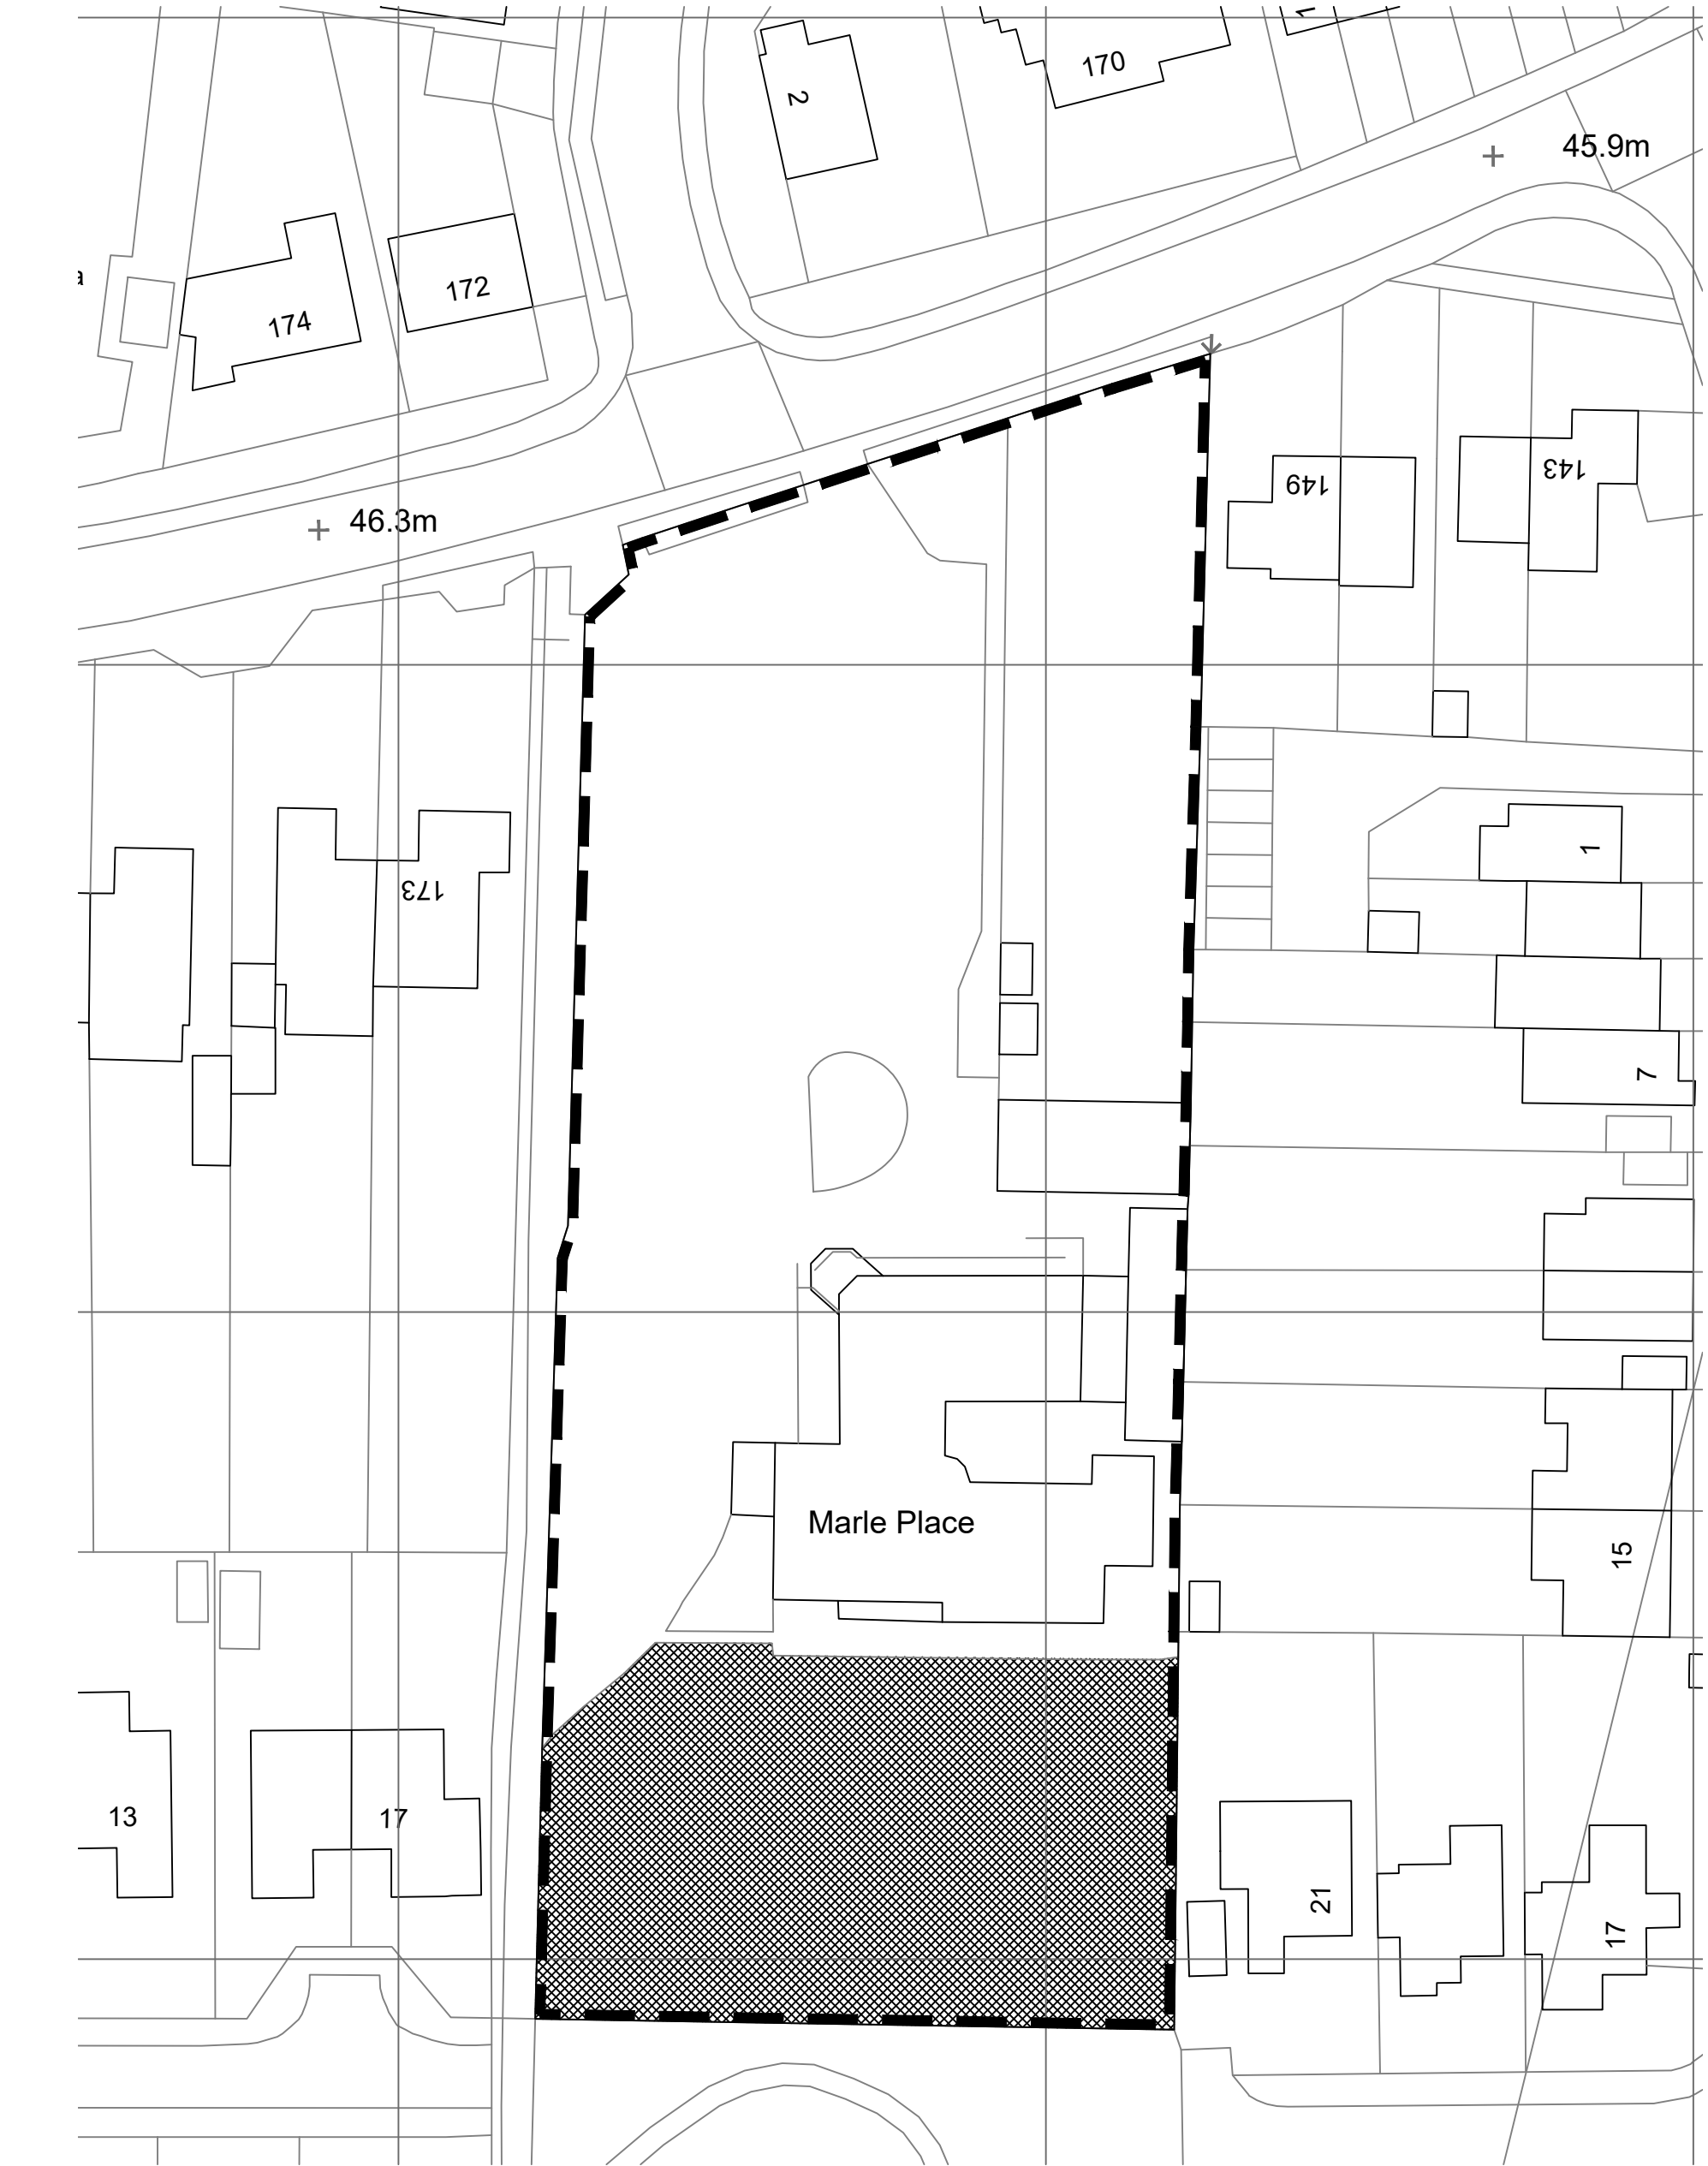

Denotes area referring
to where proposed
works taking place

