
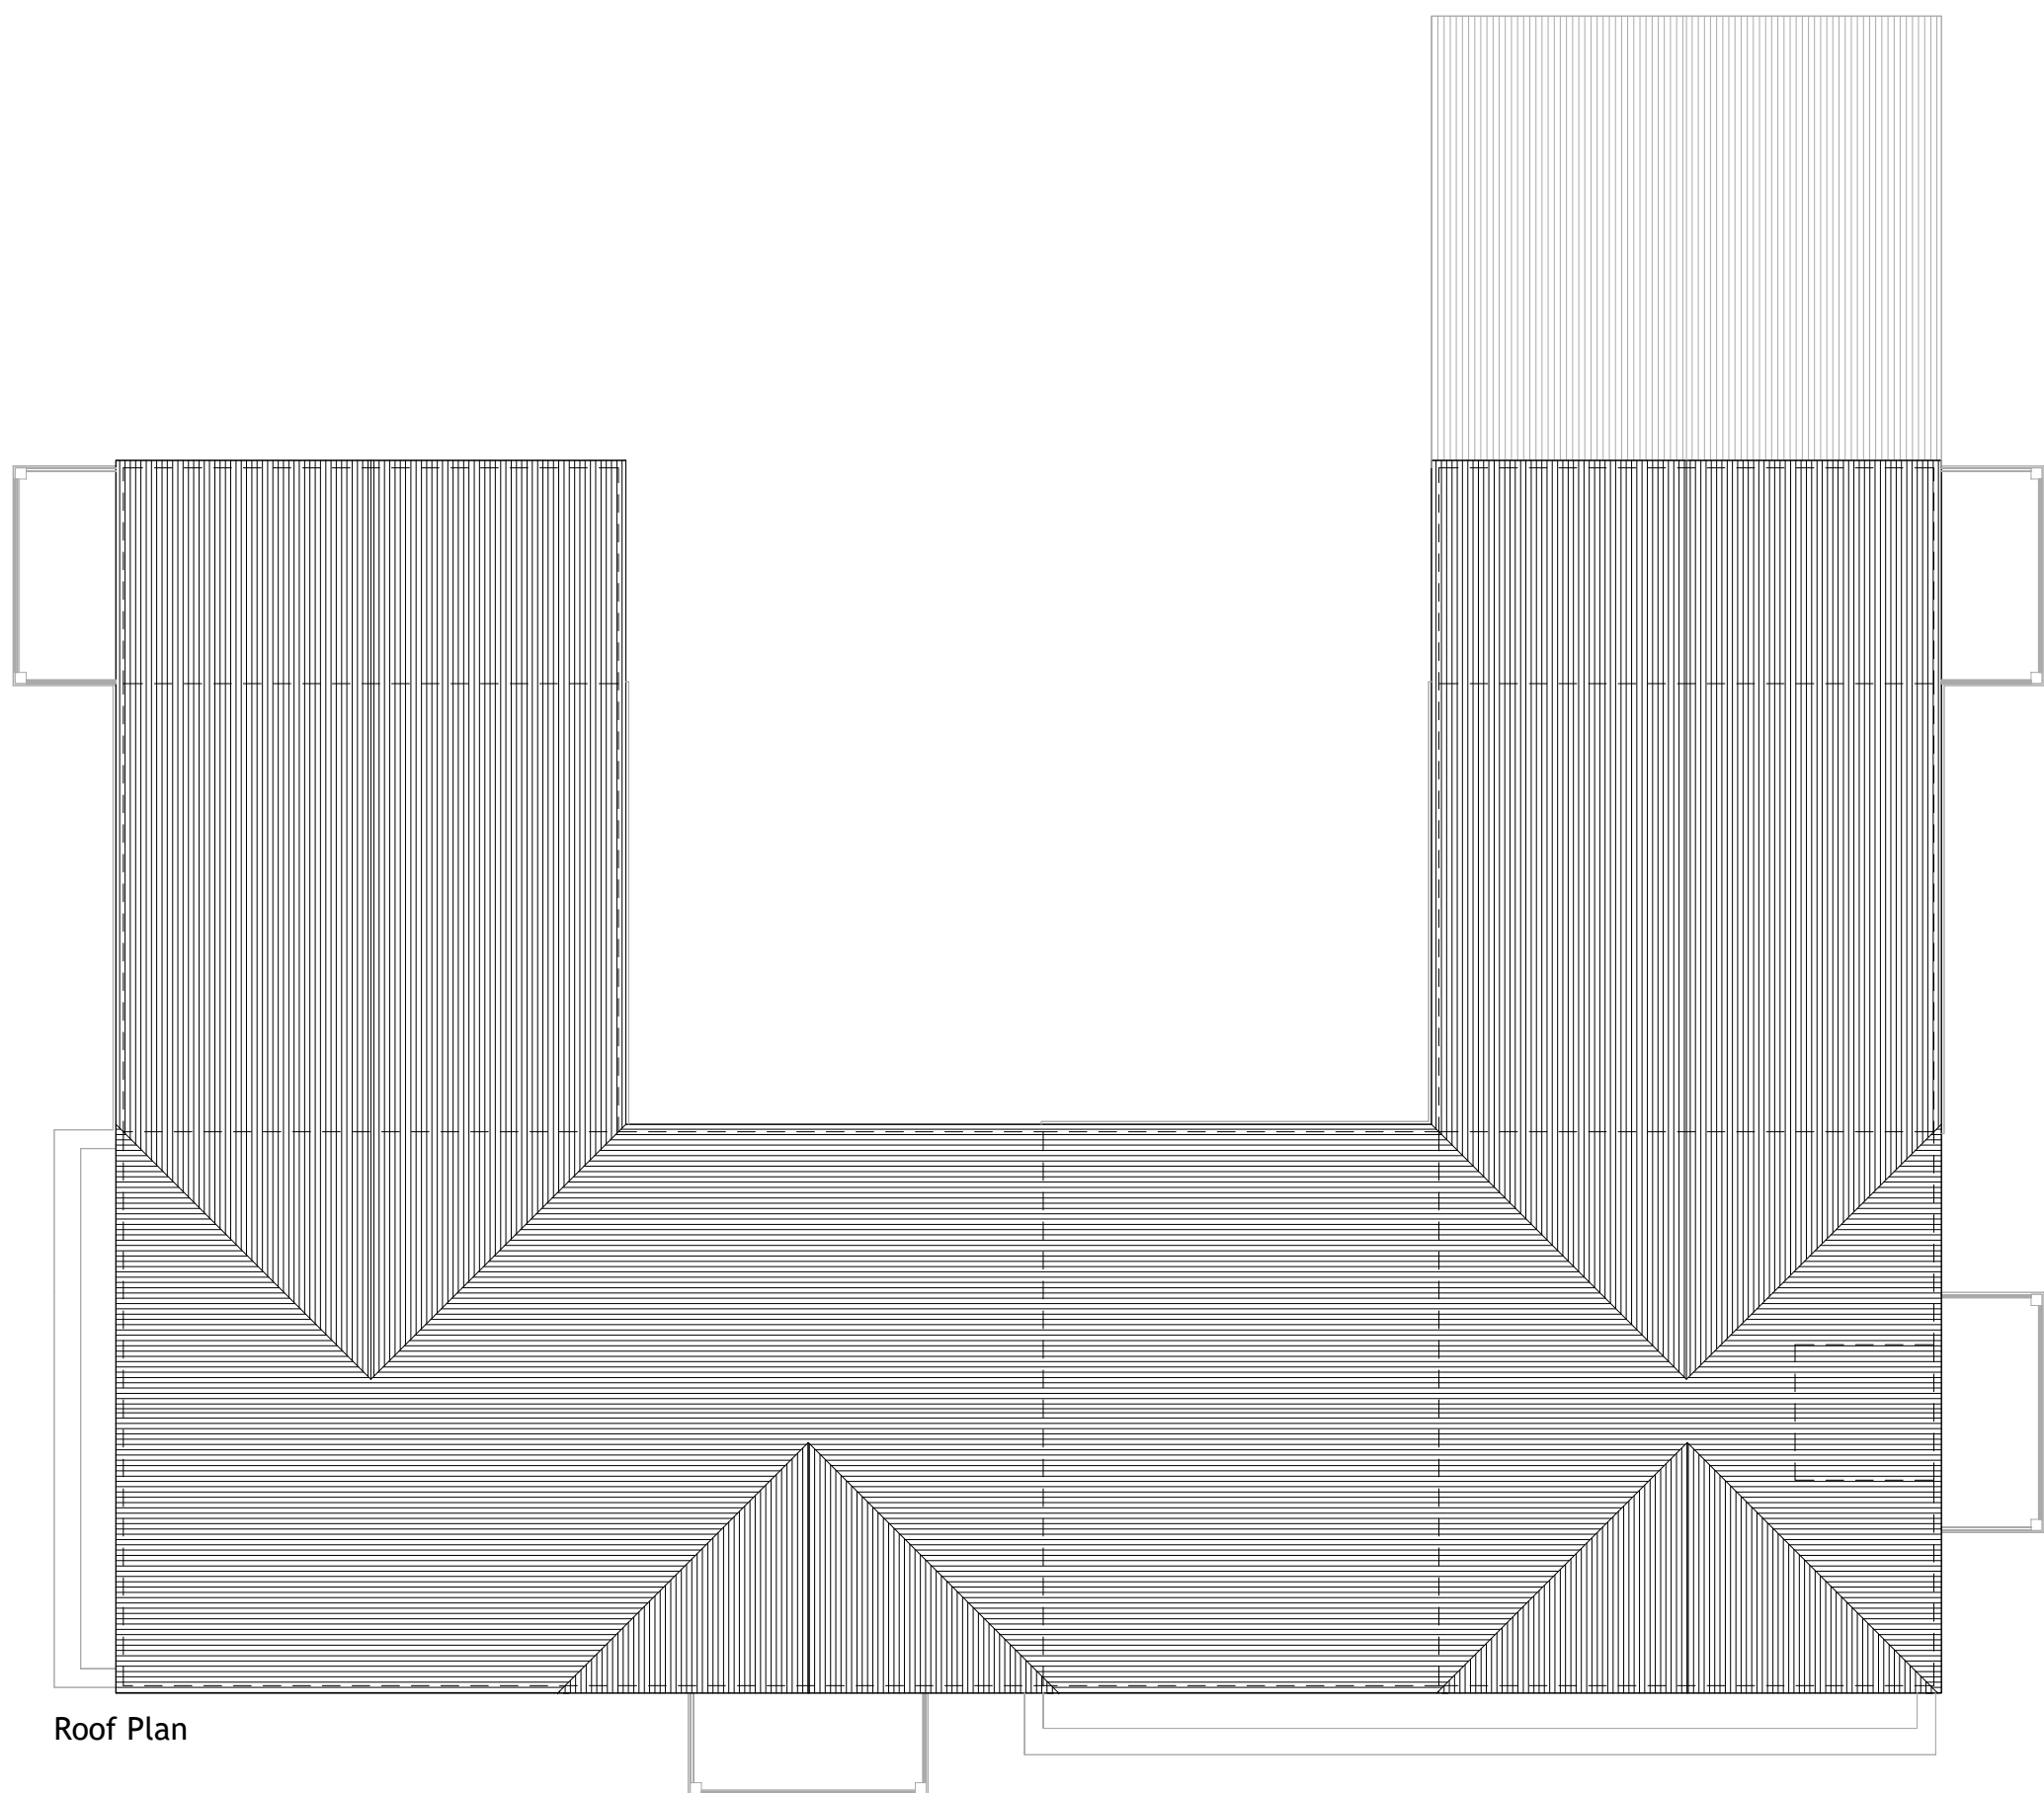


Revisions	Description	Drawn	Chkd	Date
-----------	-------------	-------	------	------

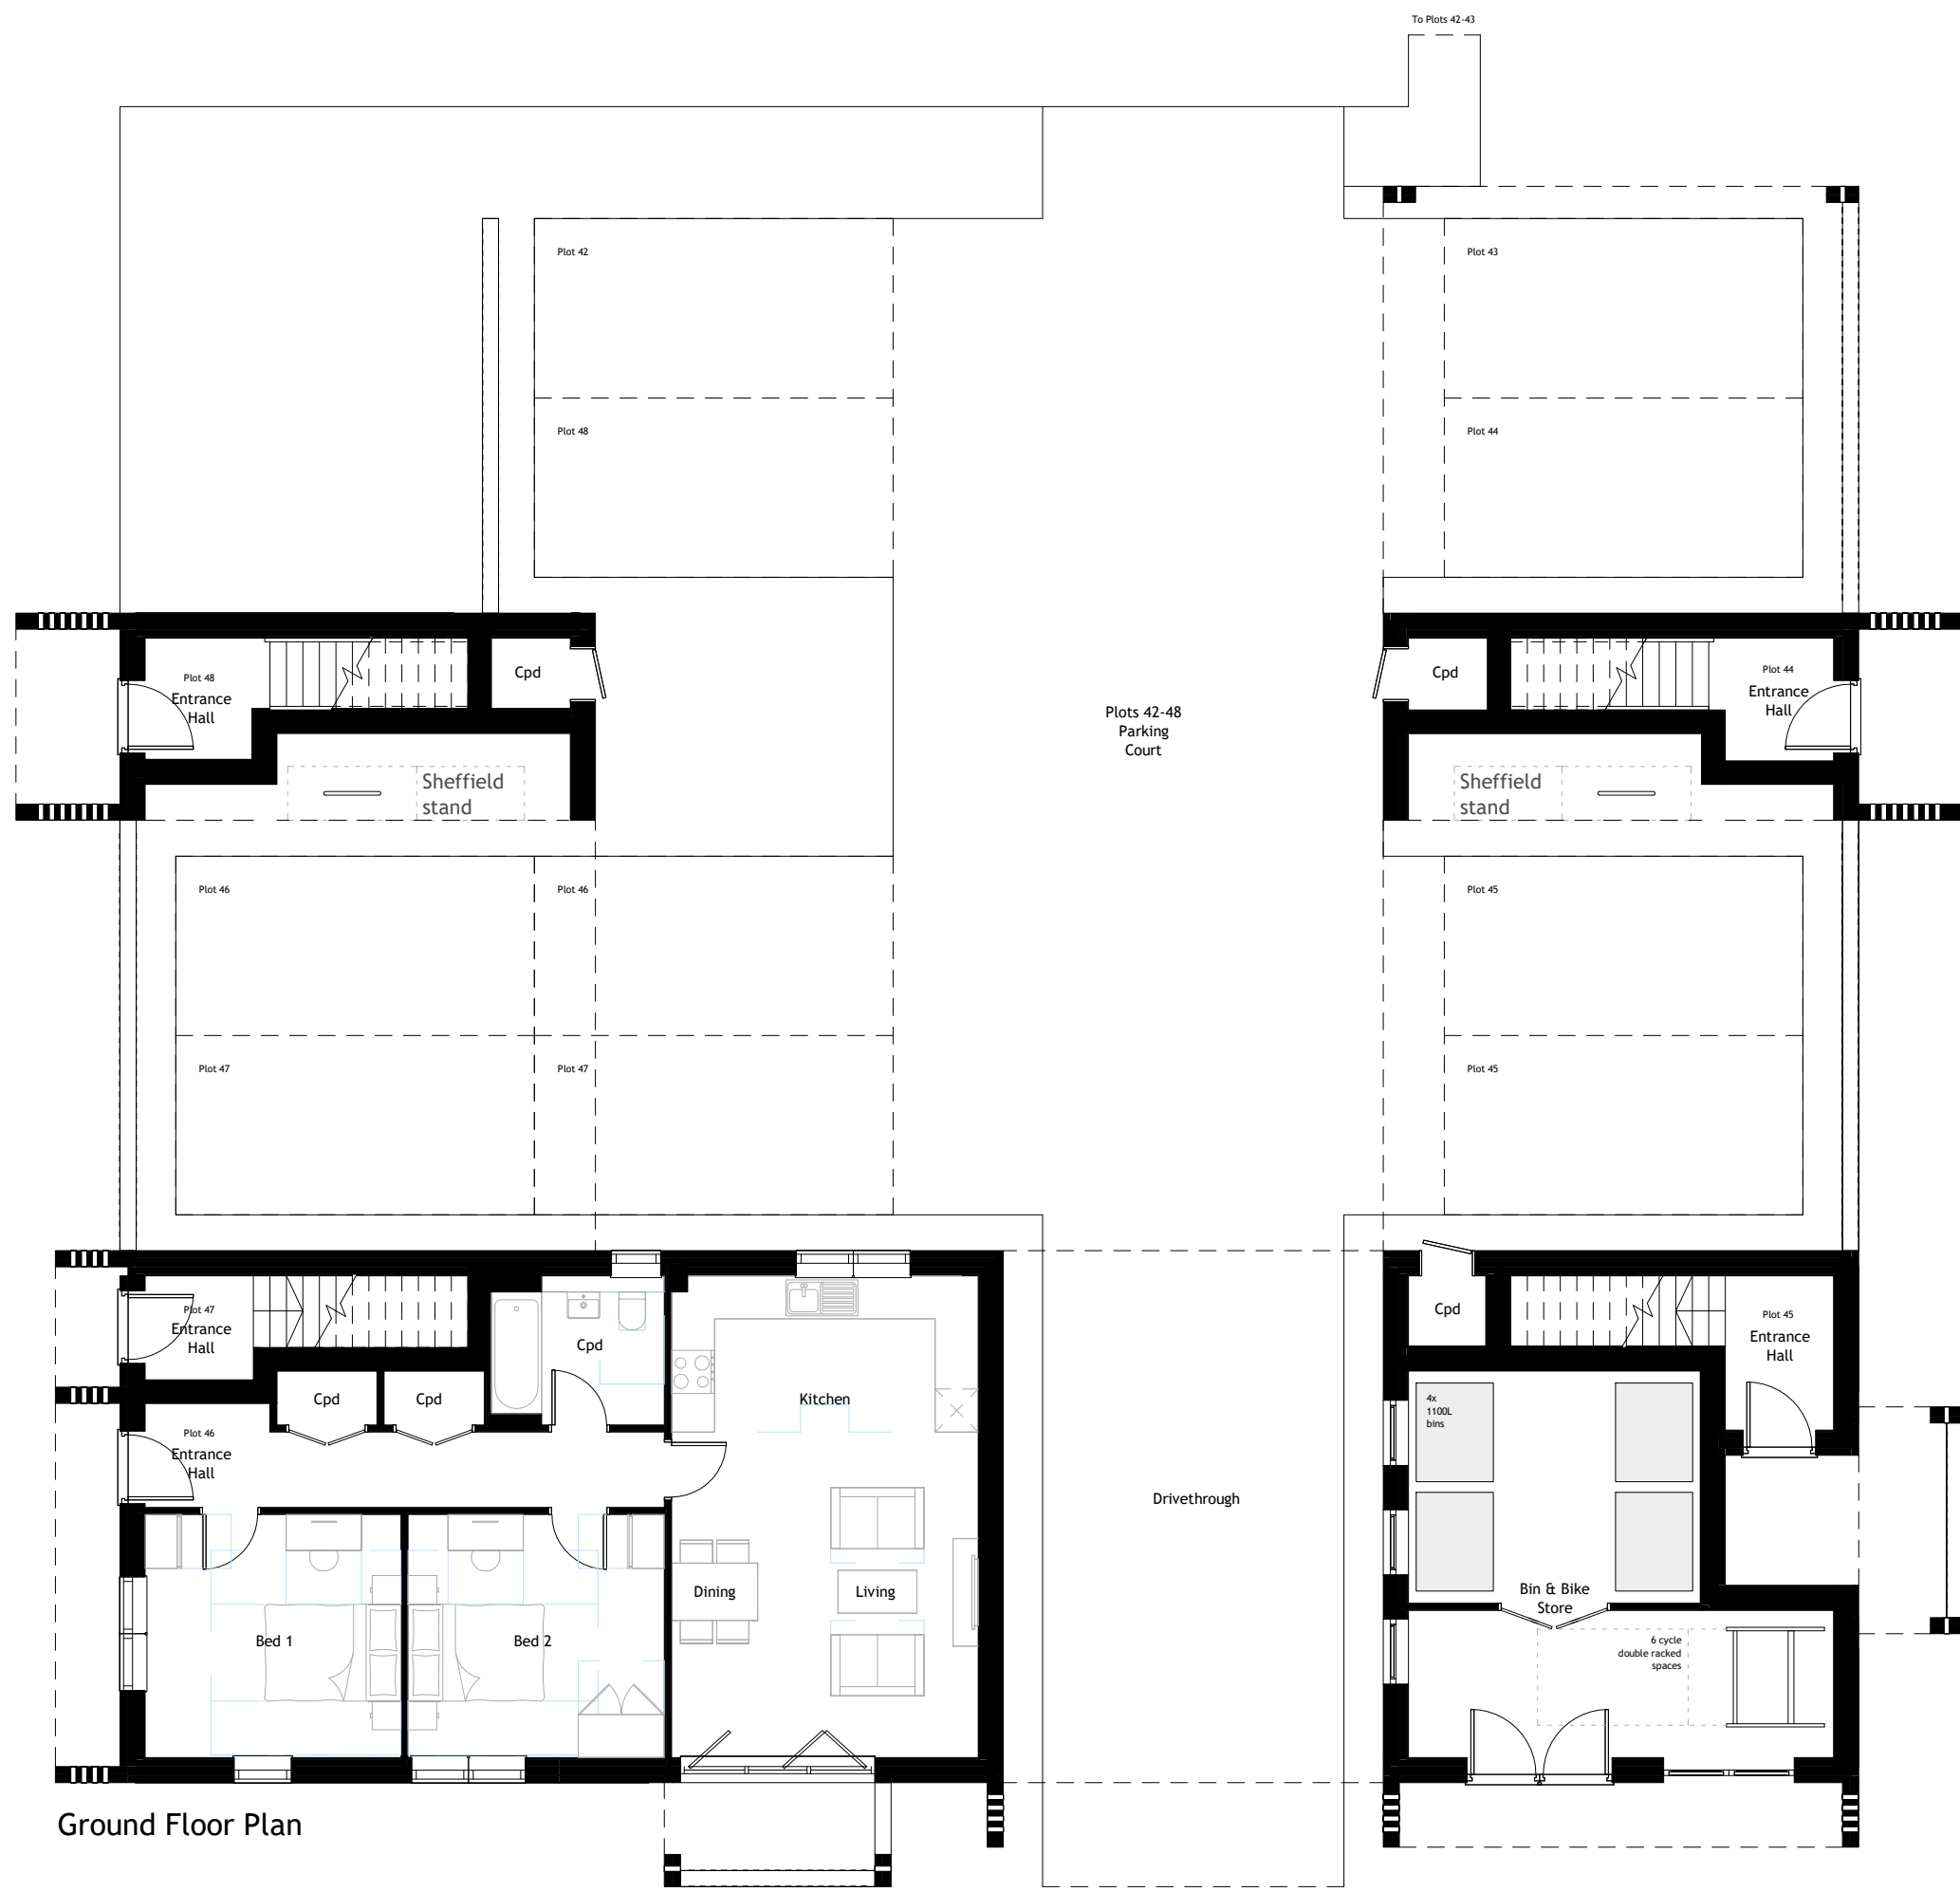

LAND NORTH OF

Burleigh Lane
Crawley Down
West Sussex

MERROW WOOD

Drg No. FL24-2191-165

Title Plot 44-48 Plans

Revision

Scale at A1 1 : 100

Status PLANNING