
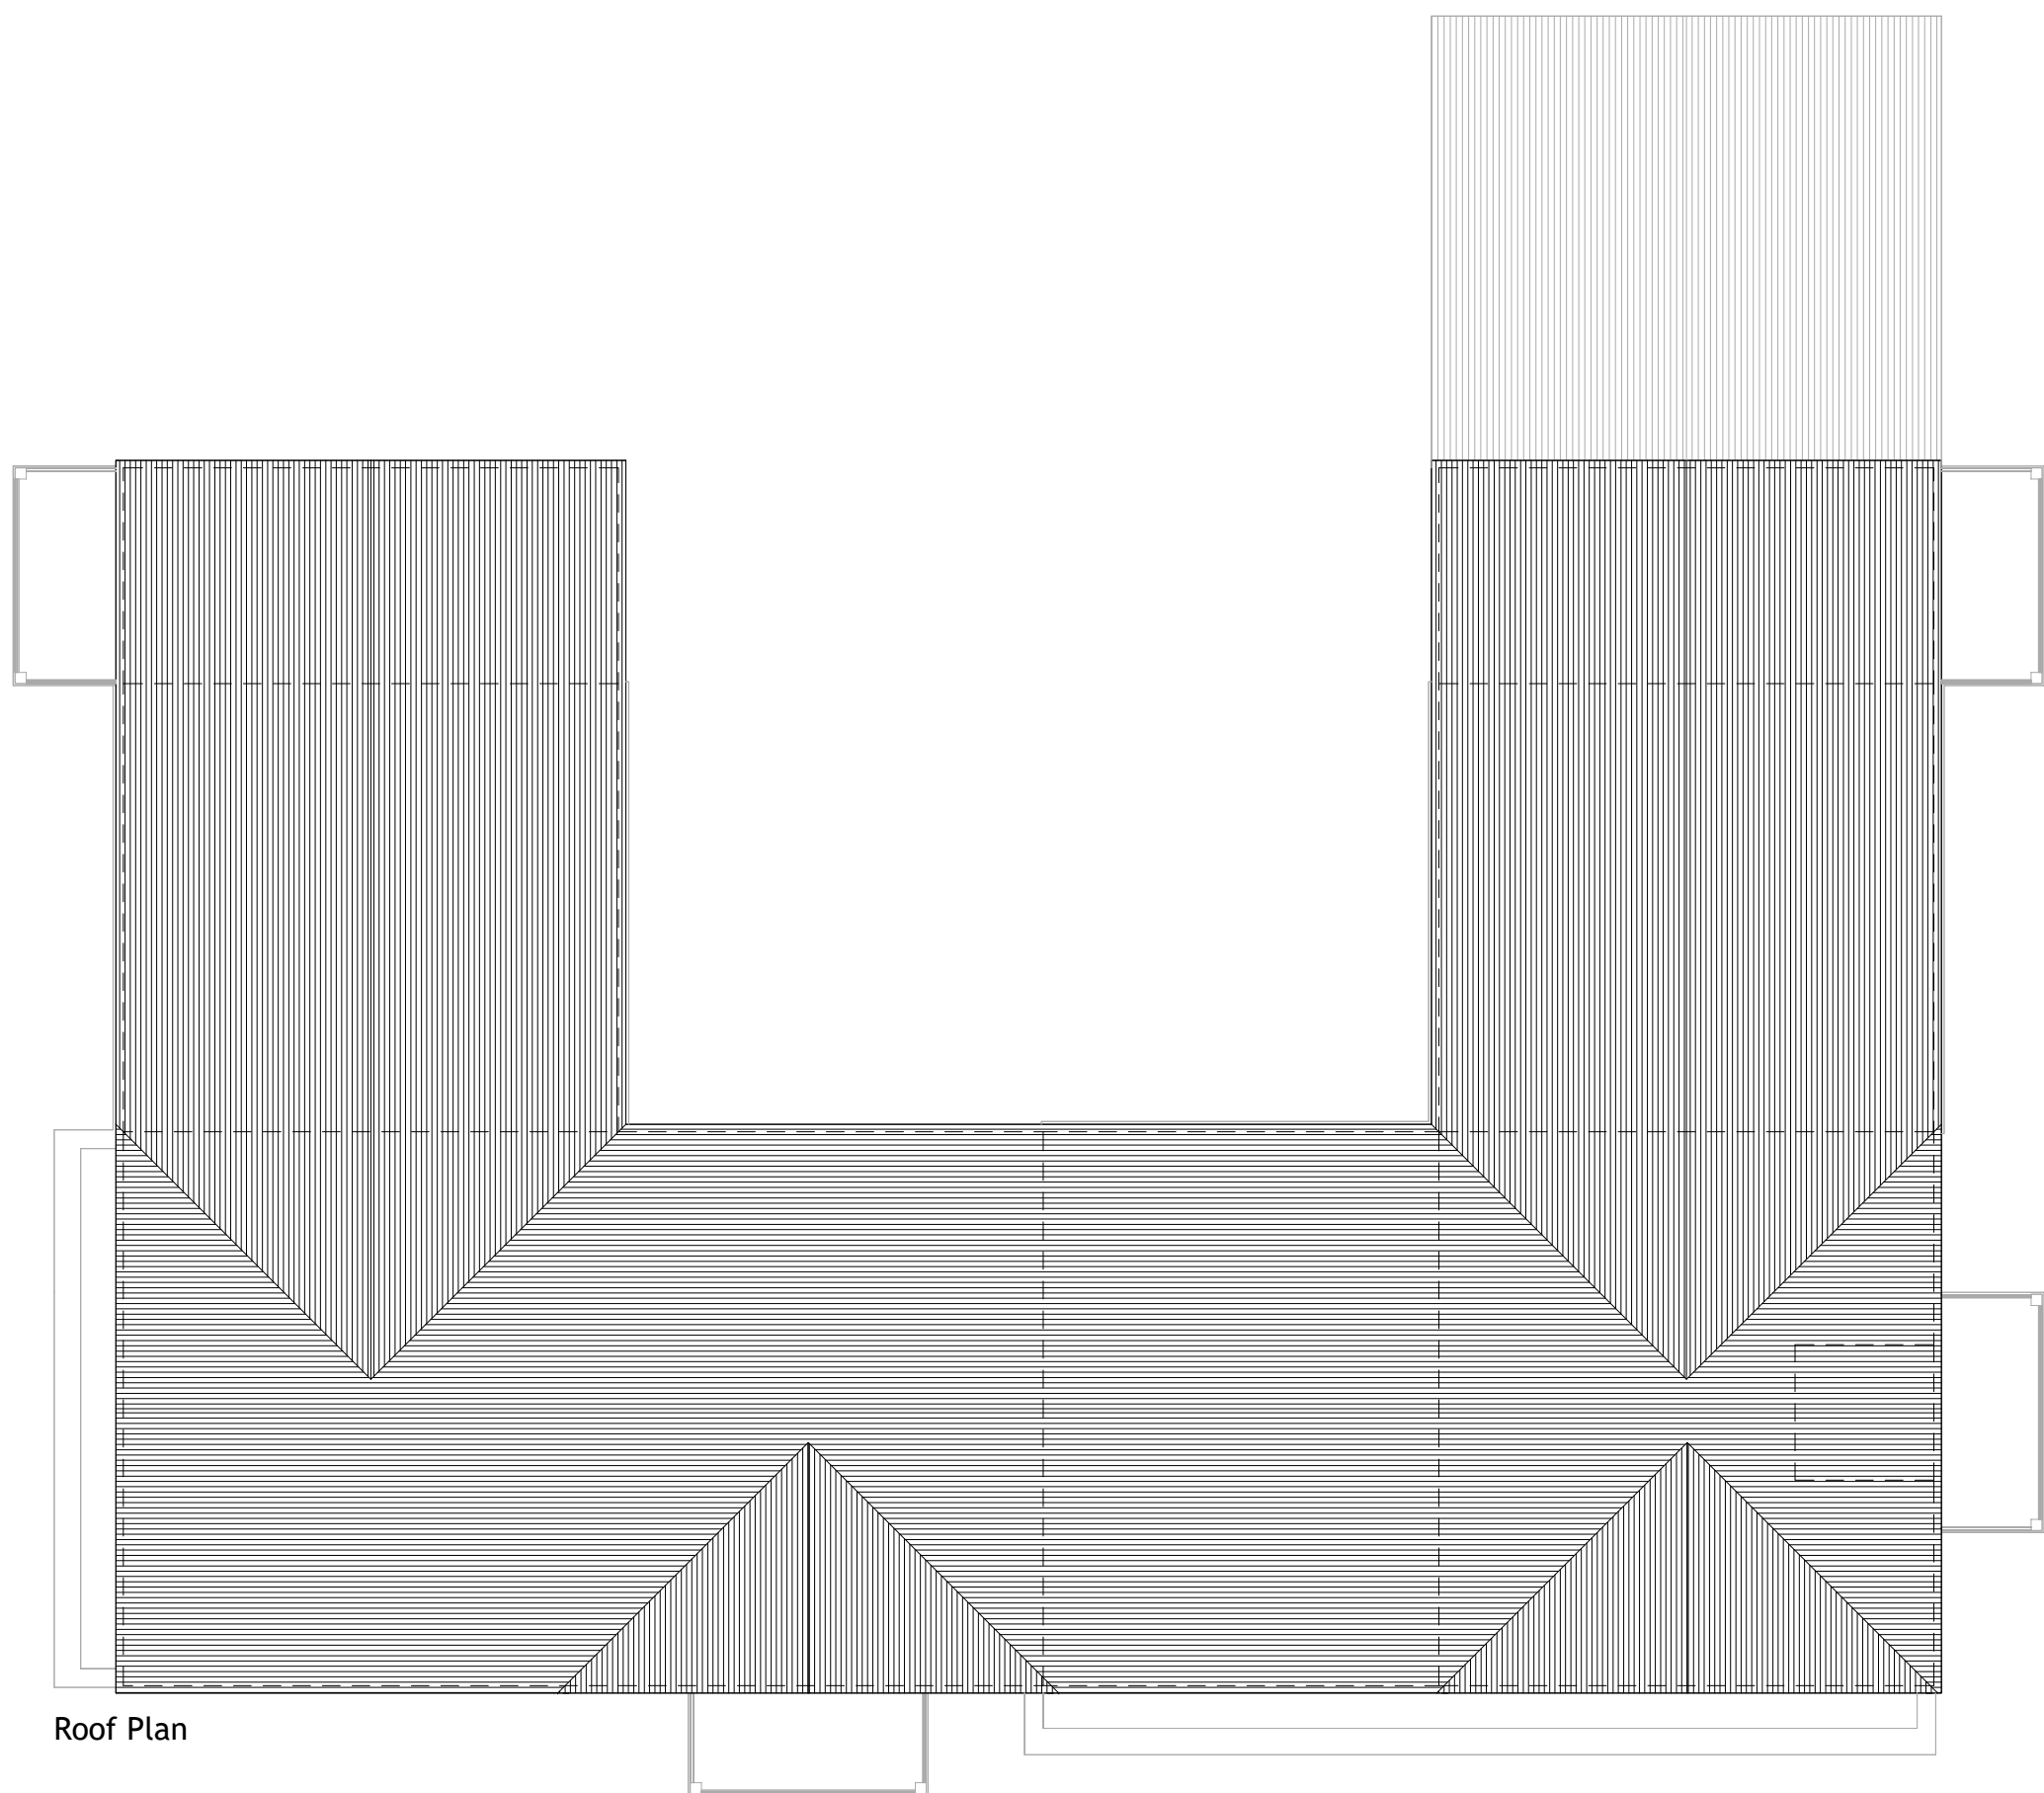


Revisions	Description	Drawn	Chkd	Date
A	Referral note added and removed enclosure brick wall behind plot 42, 48 parking space			15/09/25

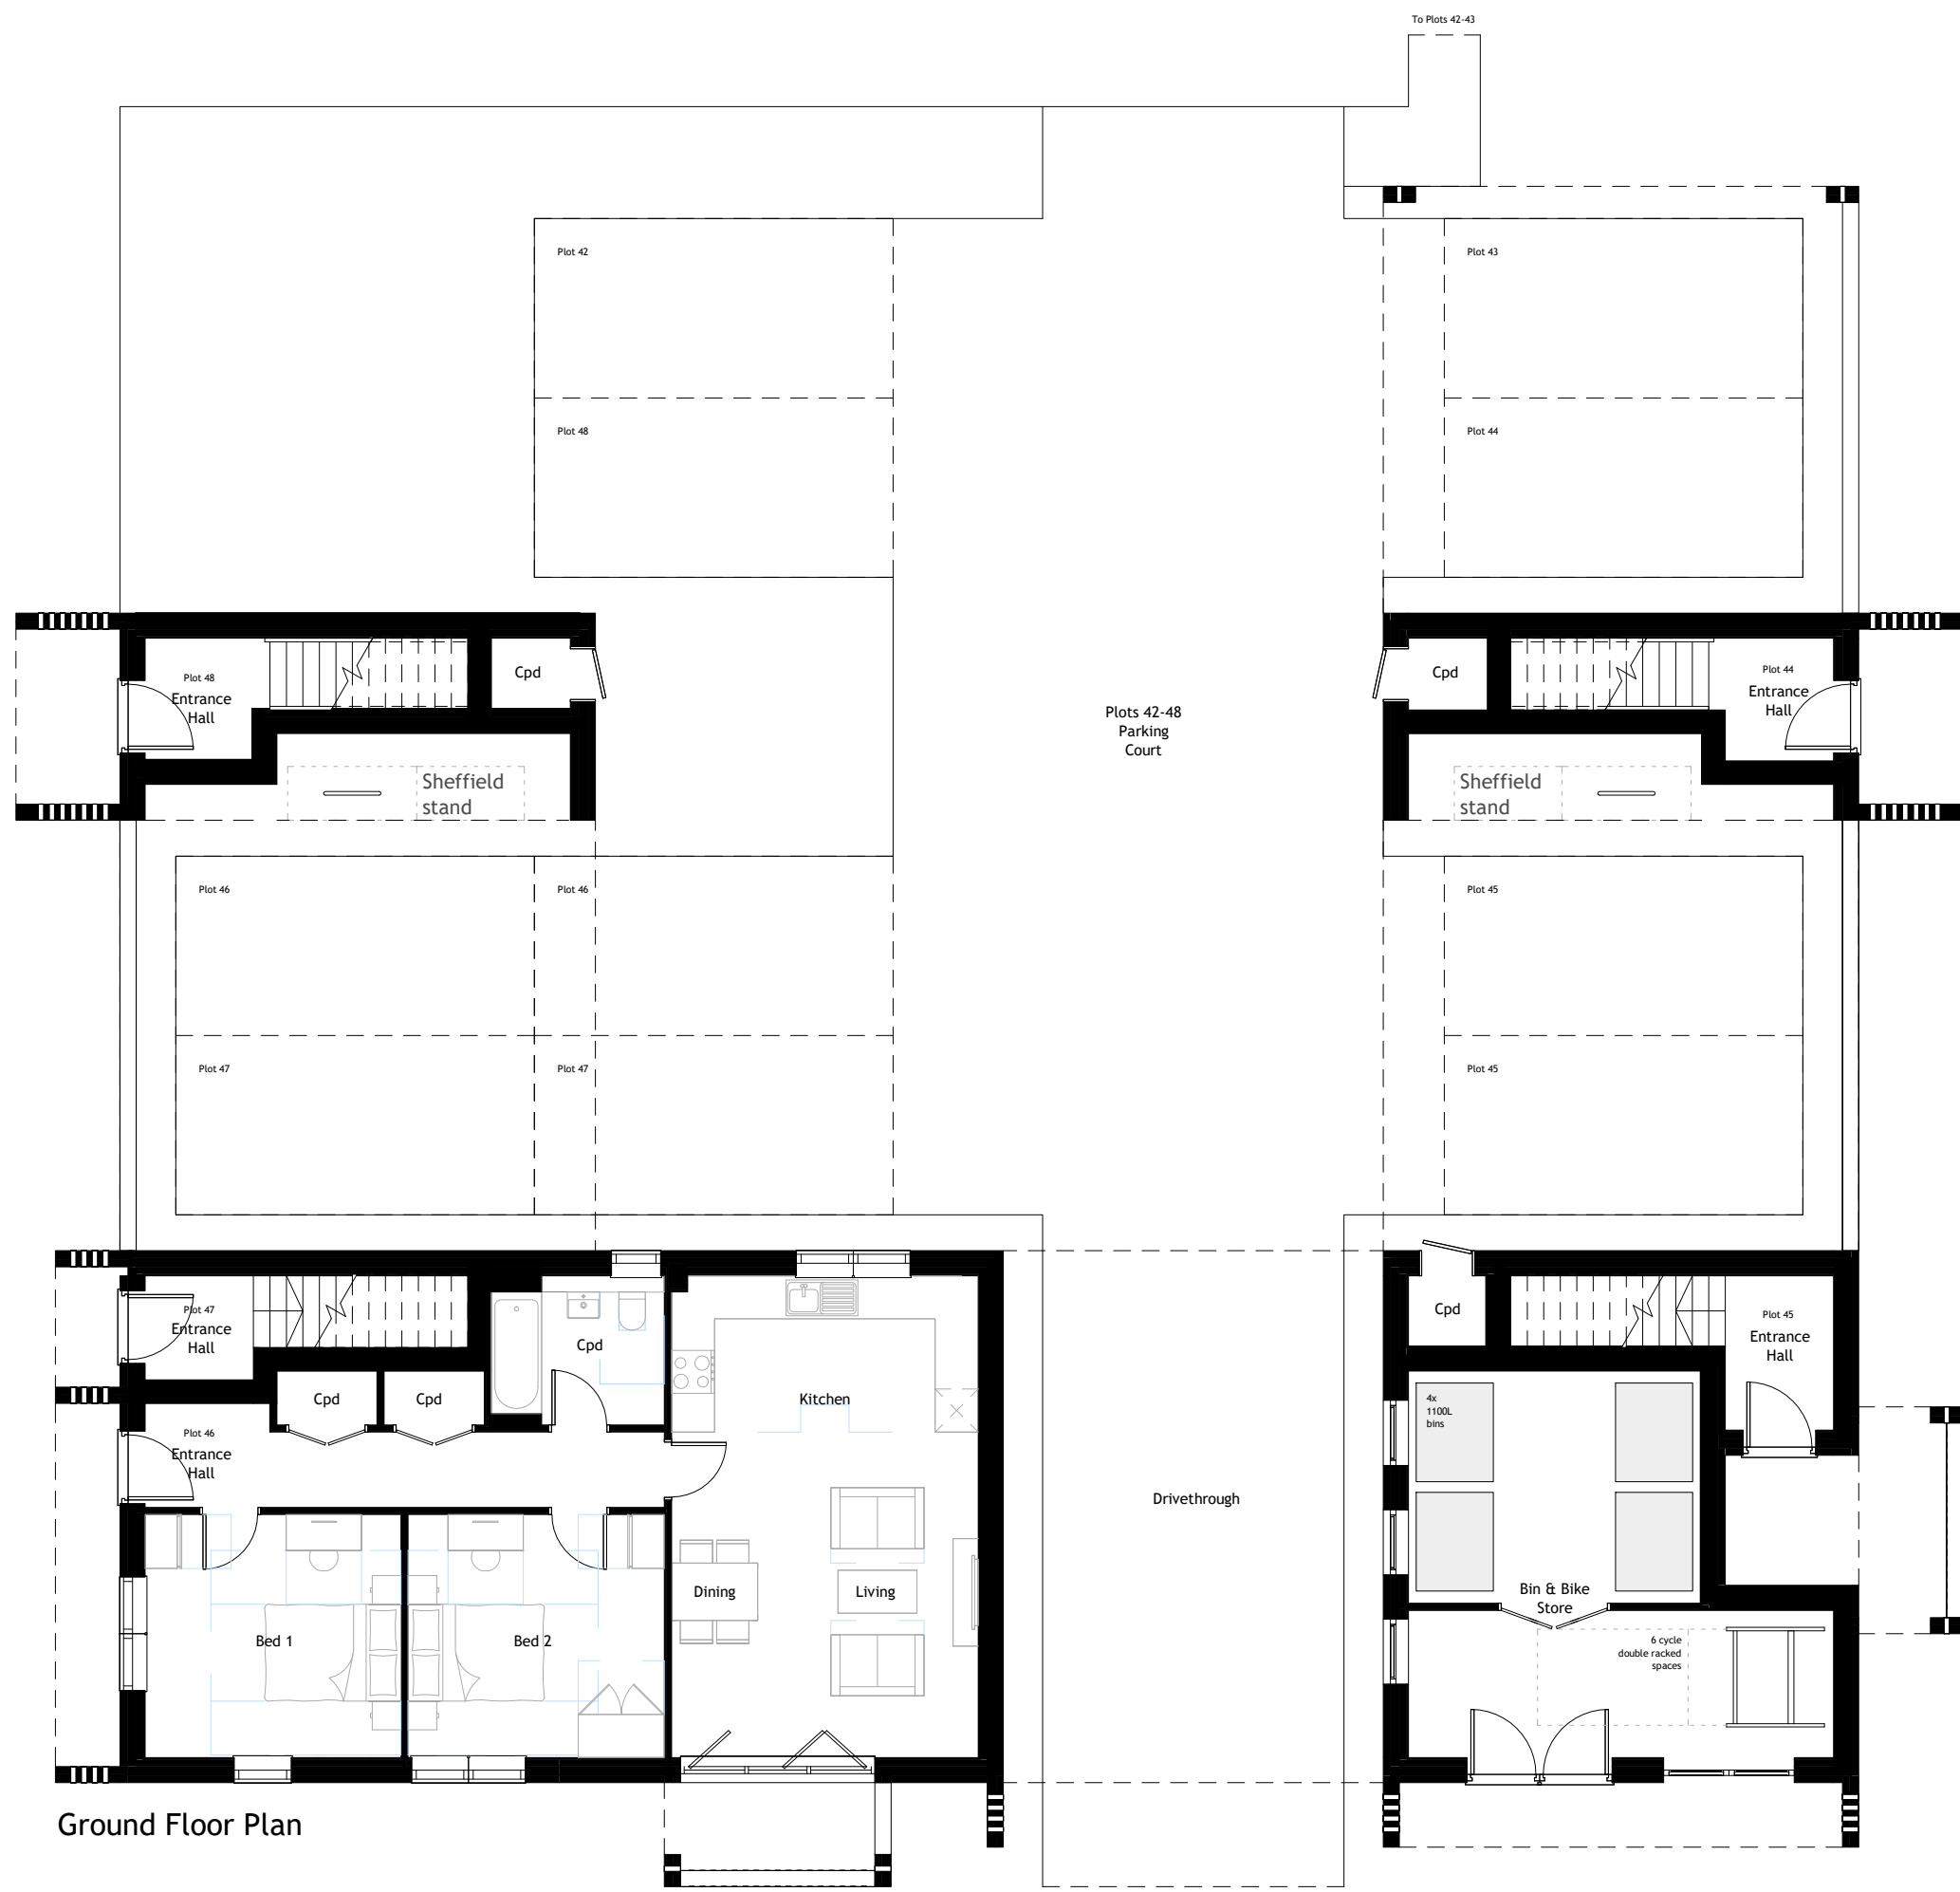

LAND NORTH OF

Burleigh Lane
Crawley Down
West Sussex

MERROW WOOD

Drg No. FL24-2191-165

Title Plot 44-48 Plans

Revision A

Scale at A1 1 : 100

Status PLANNING

RIBA
Chartered Practice

