
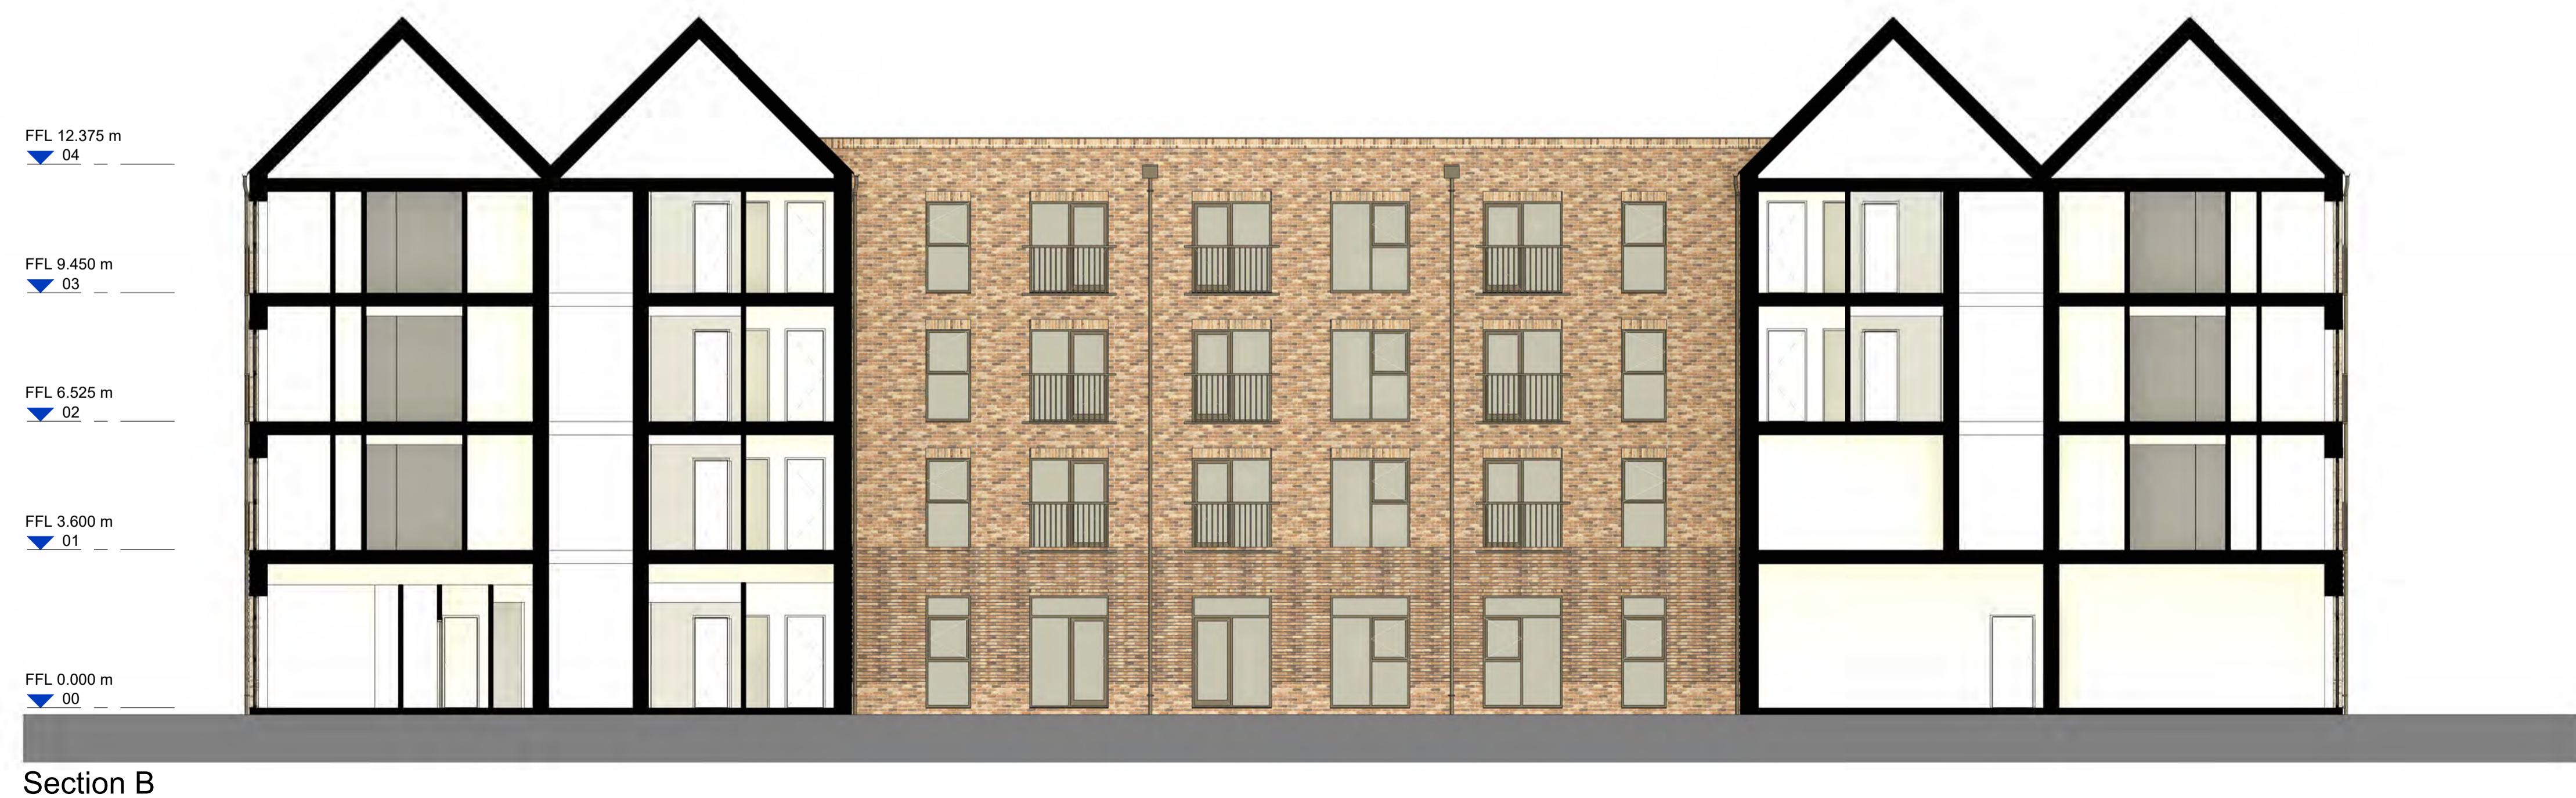


Notes
 Do not scale from this drawing.
 All contractors must visit the site and be responsible for taking and checking dimensions.
 All construction information should be taken from figured dimensions only.
 Any discrepancies between drawings, specifications and site conditions must be brought to the attention of the supervising officer.
 This drawing & the works depicted are the copyright of JTP.
 This drawing is prepared for the specific project stage in the Drawing Status section below and it is not intended to be used for any other purpose. Whilst all reasonable efforts are used to ensure drawings are accurate, JTP accept no liability for any reliance placed on, or use made of, this plan by anyone for purposes other than those stated in the Drawing Status below.

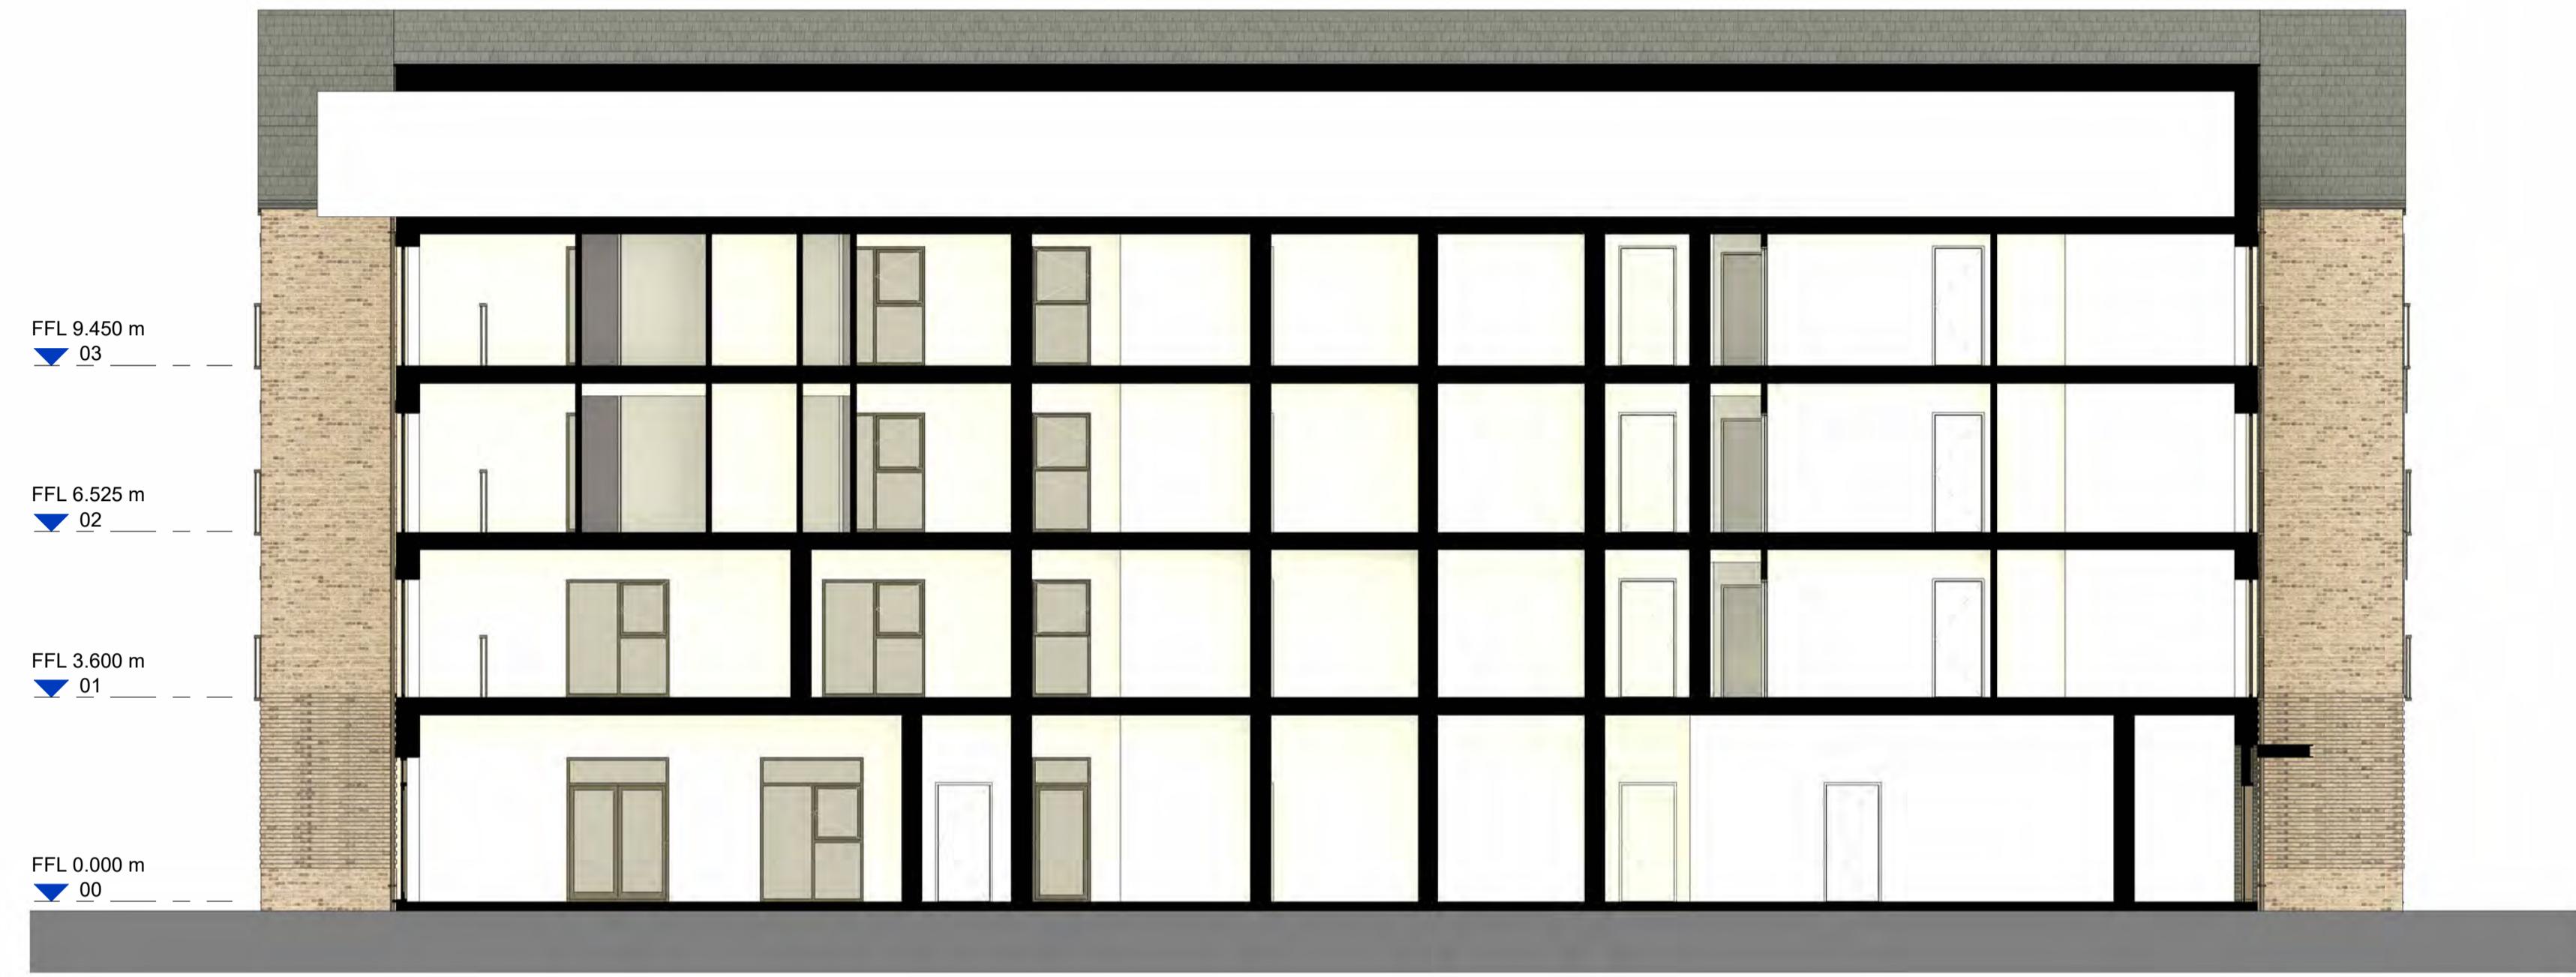

P1 31.07.25 Planning Issue AN RAP
 Rev | Date | Description | Drawn | Chkd
 Drawing Status
 Planning
 Client

 Project

 JTP Studios, Unit 5
 The Rum Warehouse
 Pennington Street
 London, E1W 2AP
 +44 (0) 20 7017 1780
 www.jtp.co.uk
 Drawing Title
 Northern Arc, Burgess Hill
 Extra Care Home - Sections
 Scale @A1 1 : 100 Job Ref. 02119
 Drawing No EC_108 Revision P1
 Scale Bar 0 1 2 3 4 5 m