


Site Location Plan

(c) Crown Copyright and Database Rights 2024 OS 100066

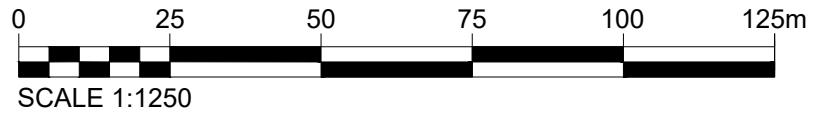

Rev	Date	Description	
 WS PLANNING & ARCHITECTURE			
Surrey Office 5 Pool House Bancroft Rd Reigate RH2 7RP		London Office No.1 Croydon 12-16 Addiscombe Rd Croydon CR0 0XT	
		T. 01737 225711 F. 0208 281180 www.wspa.co.uk admin@wspa.co.uk	
Date June 2022		Drawn By MR	
Scale 1:2500@A3		Checked BW	
Client Mr Nugent			
Project Land at Staplefield Road, Slaugham, Haywards Heath, RH17 6AG			
Title state Site Location Plan			
Drawing No. J004696-CD-01			Rev.