





LOCATION PLAN scale 1:1250

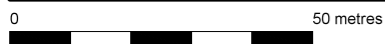

© Crown copyright and database rights, 2024. Ordnance Survey 0100031673 Created using Plans by Emapsite

Site Area: 319m<sup>2</sup>

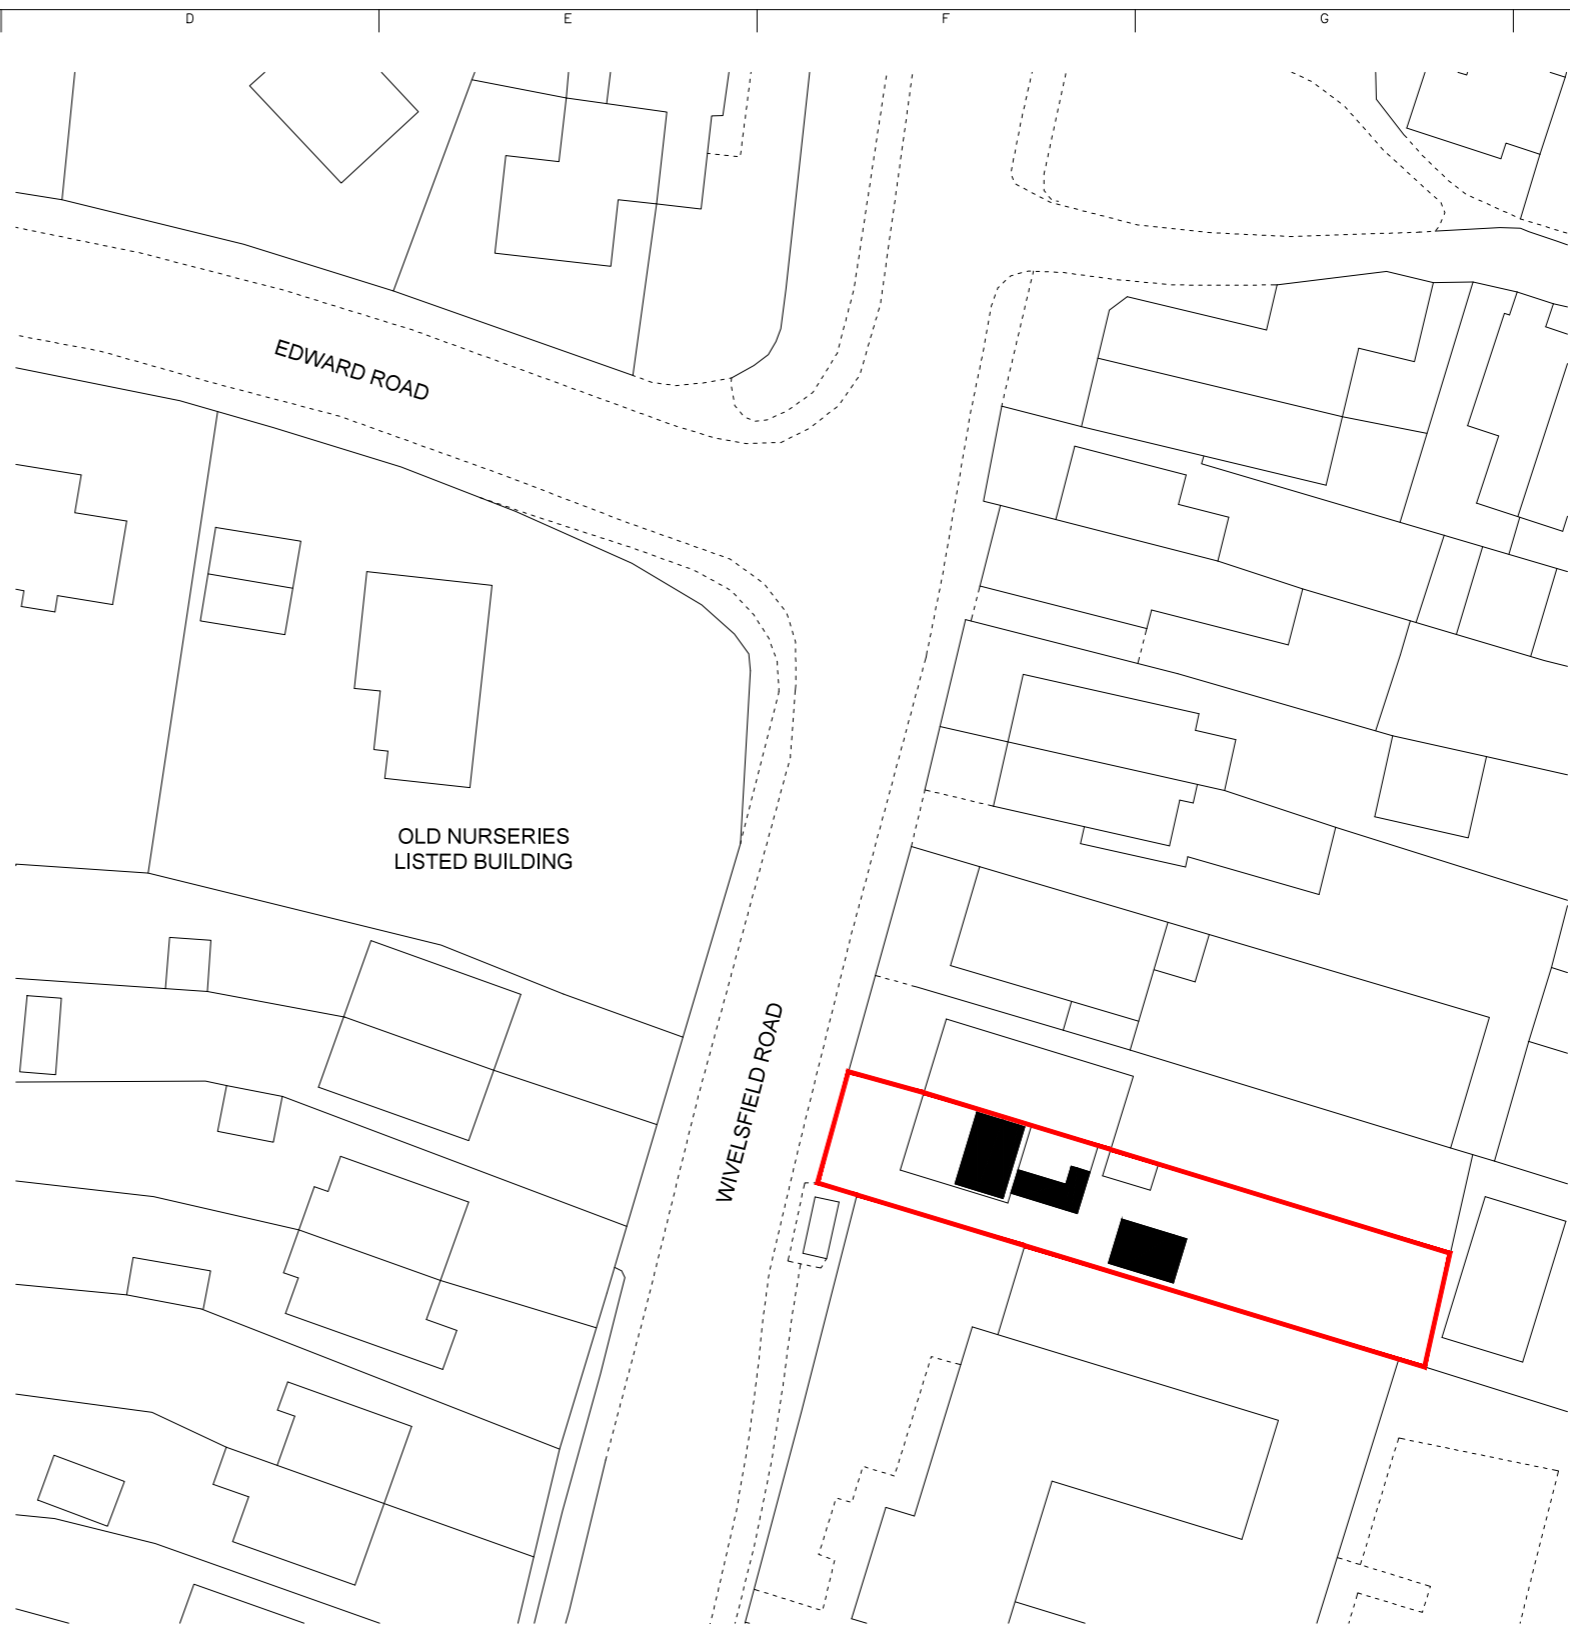

BLOCK PLAN scale 1:500



Proposed additional development shown with solid hatch.  
Note that only rear ground floor extension creates additional footprint



**BookerArchitectural**  
Tom Booker  
tom@tombooker.co.uk  
07906 630 565

ALL DIMENSIONS TO BE CHECKED ON SITE  
this plan is for the purposes intended at the time of issue  
the author accepts no liability for any other use

Revisions:

project: rear extension, loft & garage conversion  
site: 53 Wivelsfield Road, Haywards Heath, RH16 4EN  
drwg no.: 0237/PP/001  
rev: /  
date: 11/03/26  
scale: 1:1250 @ A3

LOCATION & BLOCK PLAN