



NOTES
 Do not scale from this drawing.
 Any discrepancies should be reported immediately.
 This drawing is copyright. It must not be reproduced or disclosed to third parties without our prior permission.
 This drawing is to be read in conjunction with all relevant consultants, specialist manufacturers drawings and specifications.
 Any surveyed information incorporated within this drawing cannot be guaranteed as accurate unless confirmed by fixed dimension.
 All dimensions are in millimetres unless noted otherwise.

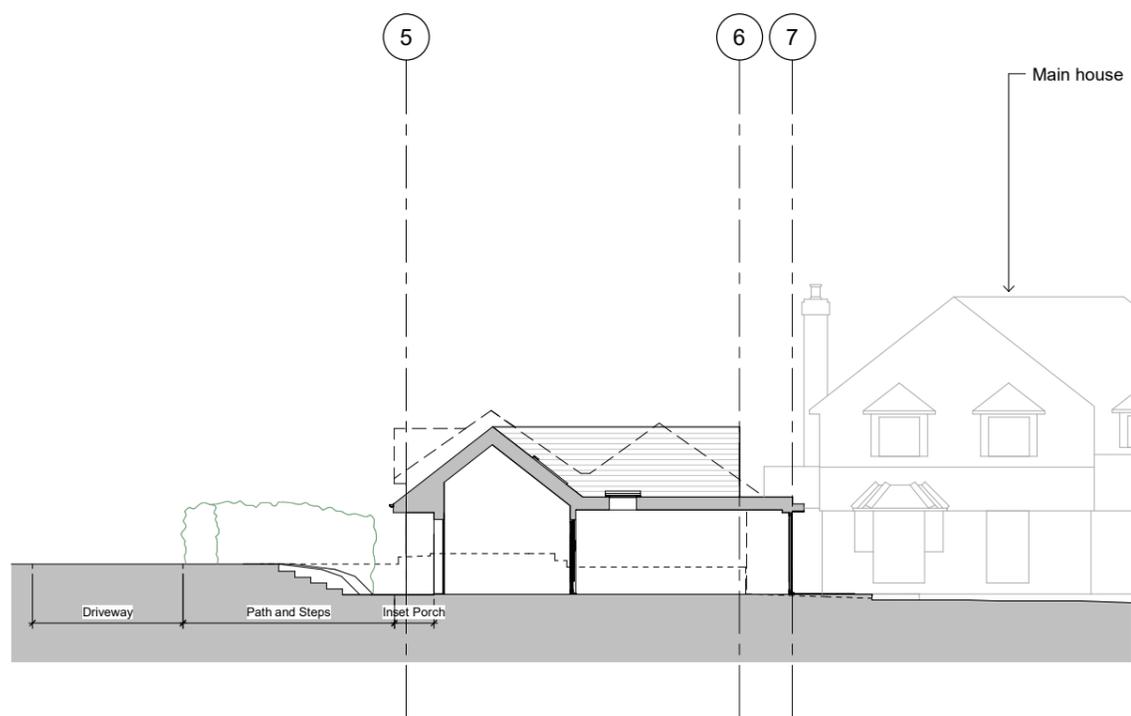

Section A
 1 : 100

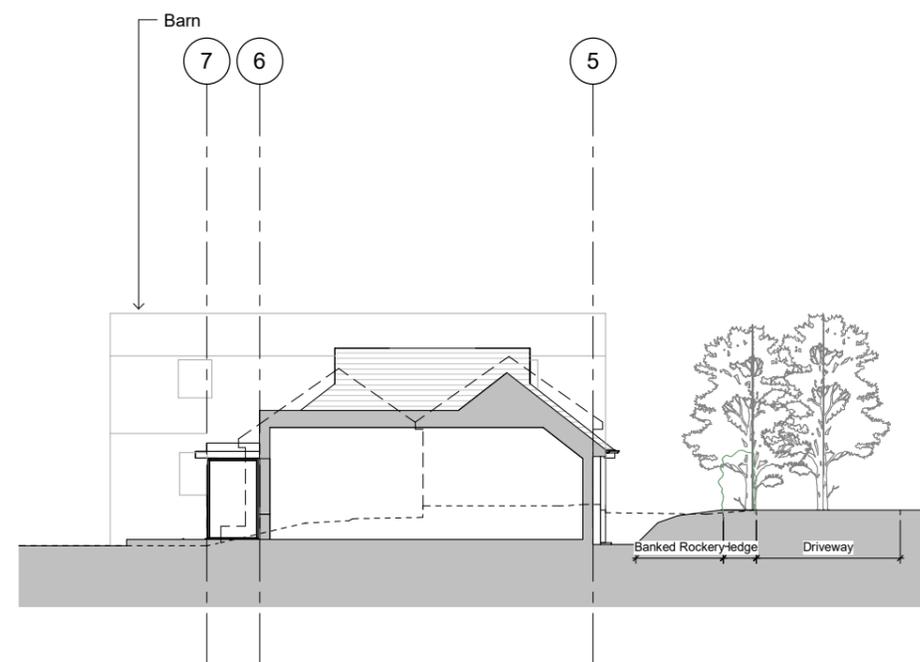

Section B
 1 : 100



1	19/01/2026	SC	Incorporated client comments
---	------------	----	------------------------------

Rev	Date	Author	Revision Description
-----	------	--------	----------------------



studio@dwellarchitecture.com
 www.dwellarchitecture.com
 Tel: 01444 831 800

Drawing Status

PLANNING

Client
 Mr and Mrs Carne

Project
 Wellhouse Farm, Wellhouse Lane, Burgess Hill, RH15 0BN

Title
 Annexe Cross Sections as Proposed

Dwg. **1404 GA 23** Rev. **1**

Job No. 1404	Date 18/01/25	Scale 1 : 100	Drawn SC	Checked Checker
-----------------	------------------	------------------	-------------	--------------------