


plan - existing



plan - proposed

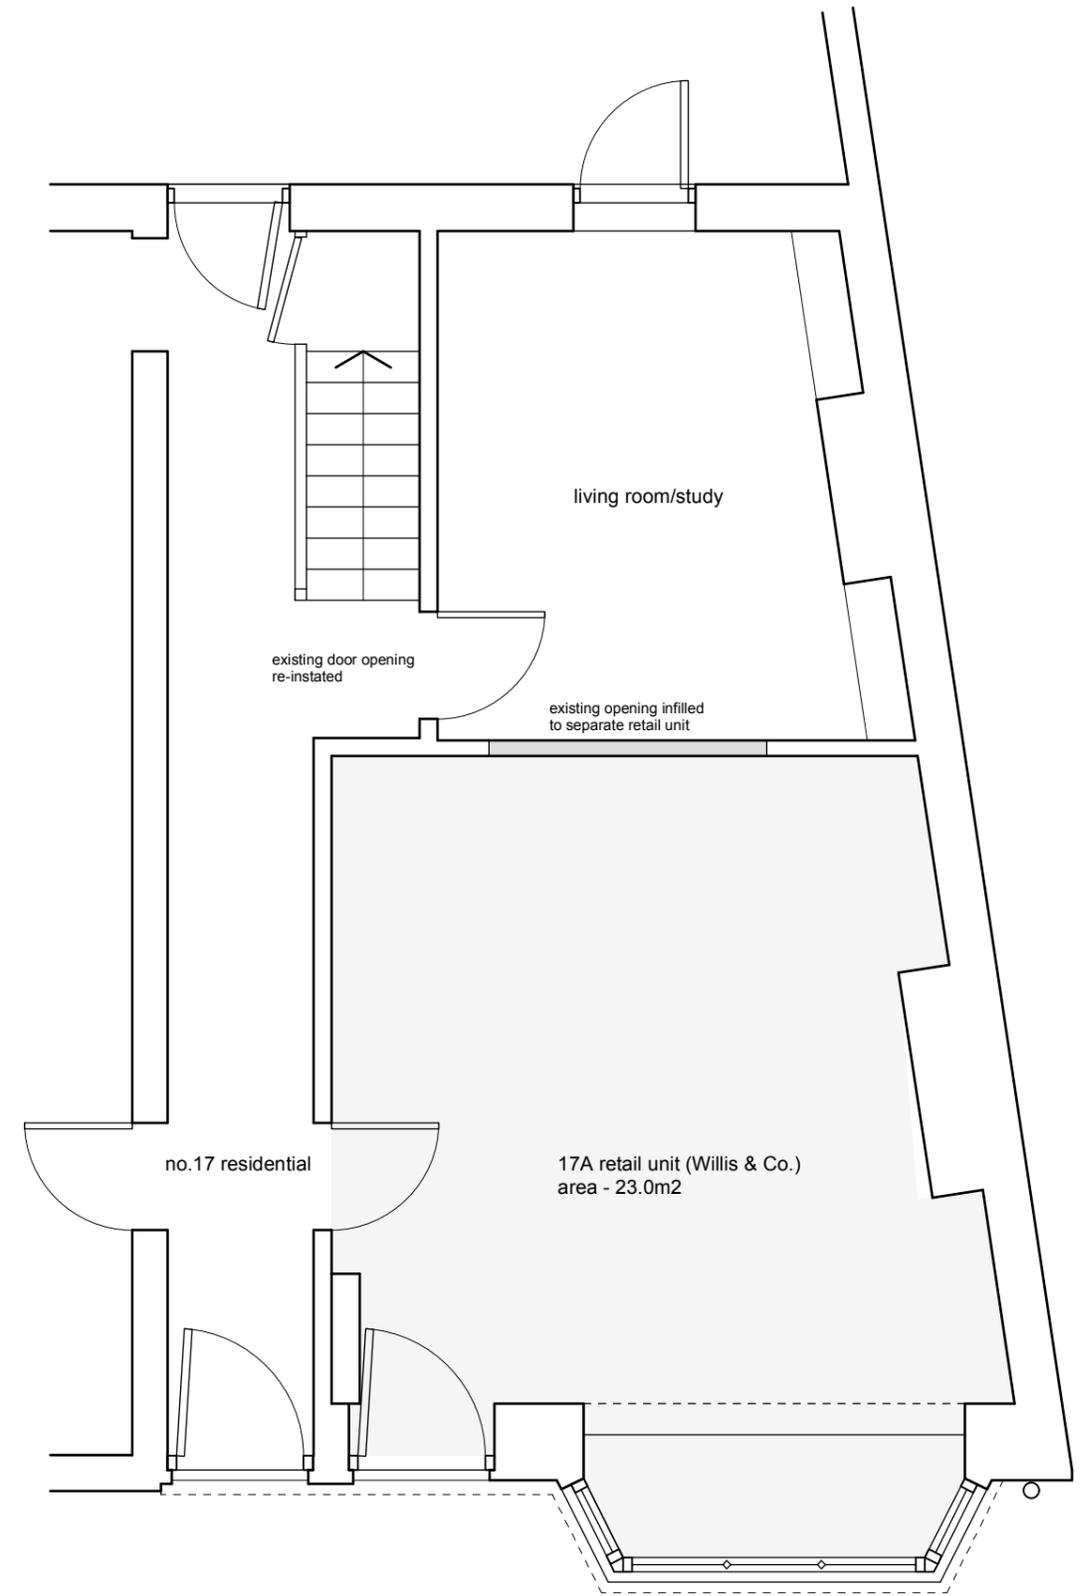

This drawing is the copyright of Peter Liddell Architecture and may not be copied, altered or reproduced in any way or passed to a third party without written authority. Peter Liddell Architecture assumes no liability for changes and/or revisions made to their drawings by others without approval. Unless otherwise noted, this drawing is provided for information purposes only. All dimensions to be confirmed or checked prior to fabrication. If any discrepancies exist between this drawing and site conditions or information by other consultants, contractors, sub-contractors, or if otherwise unclear, notify the architect immediately. Drawing to be read in conjunction with all other issued information.

project: Proposed change of use
address: 17A High Street, Cuckfield
title: plan - existing and proposed
scale: 1:50 @ A3
date: June 2025
dwg. no.: HSC-PL-004