




1. LOWER GROUND FLOOR

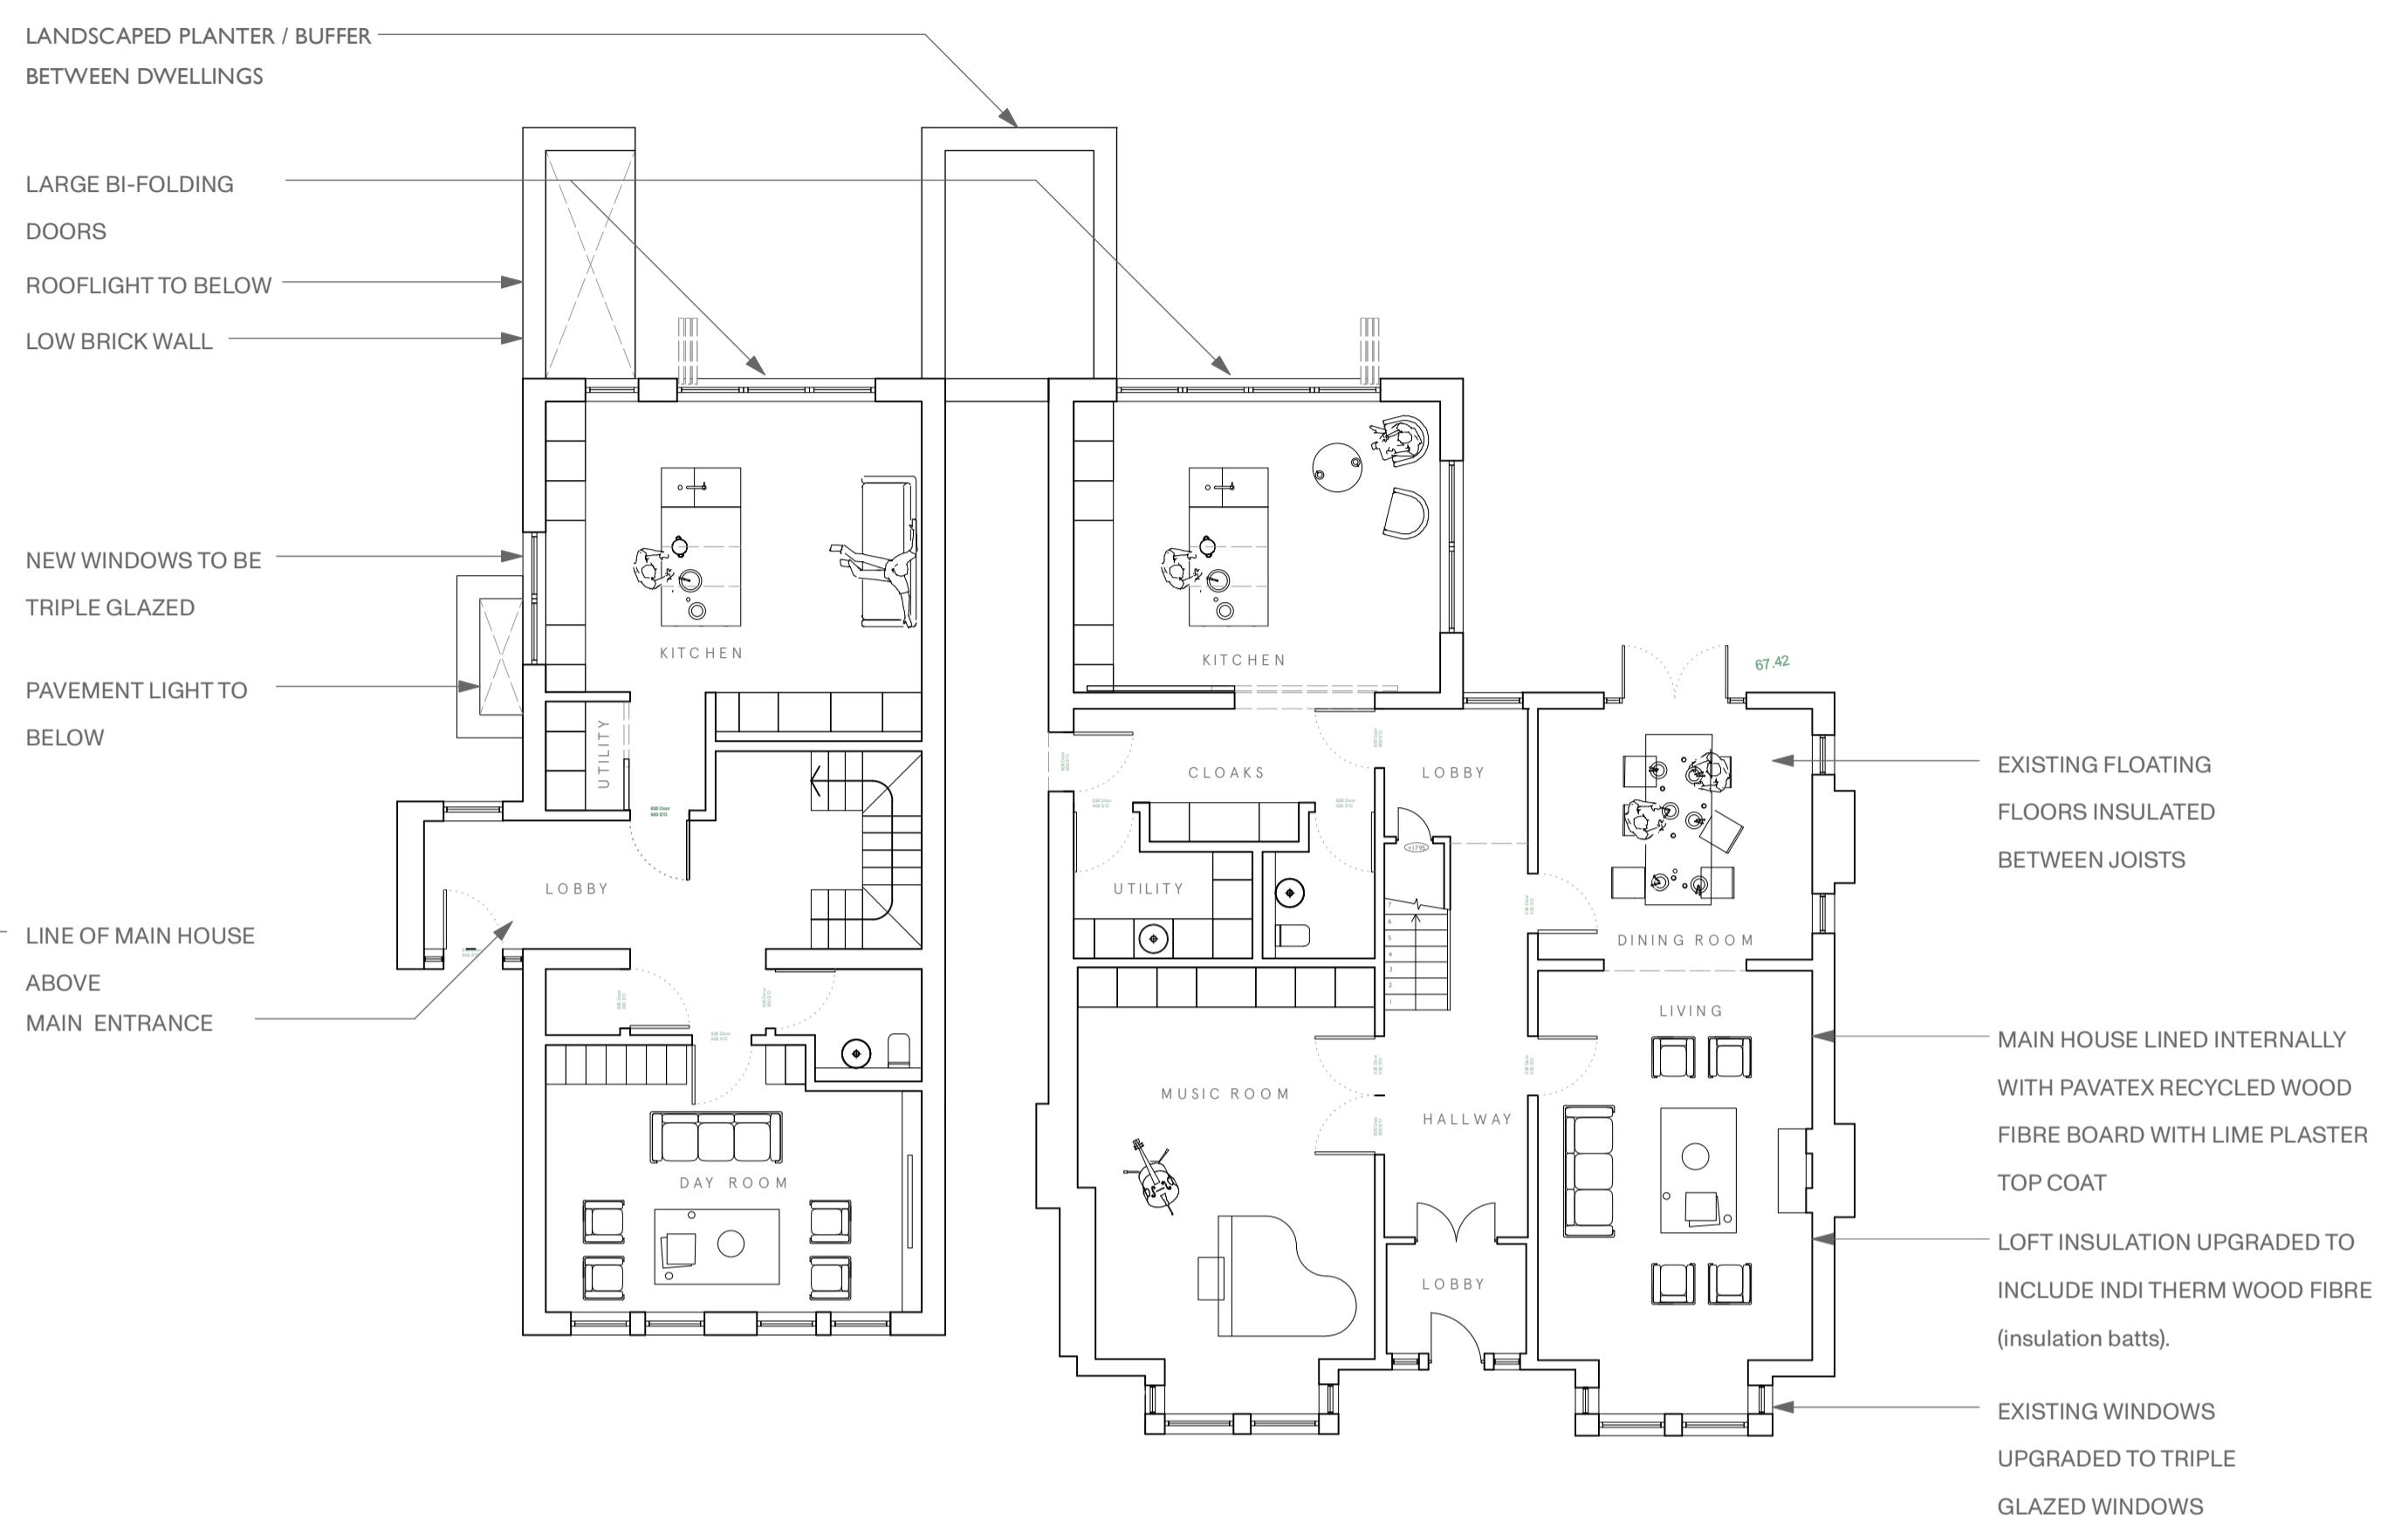

2. UPPER GROUND FLOOR

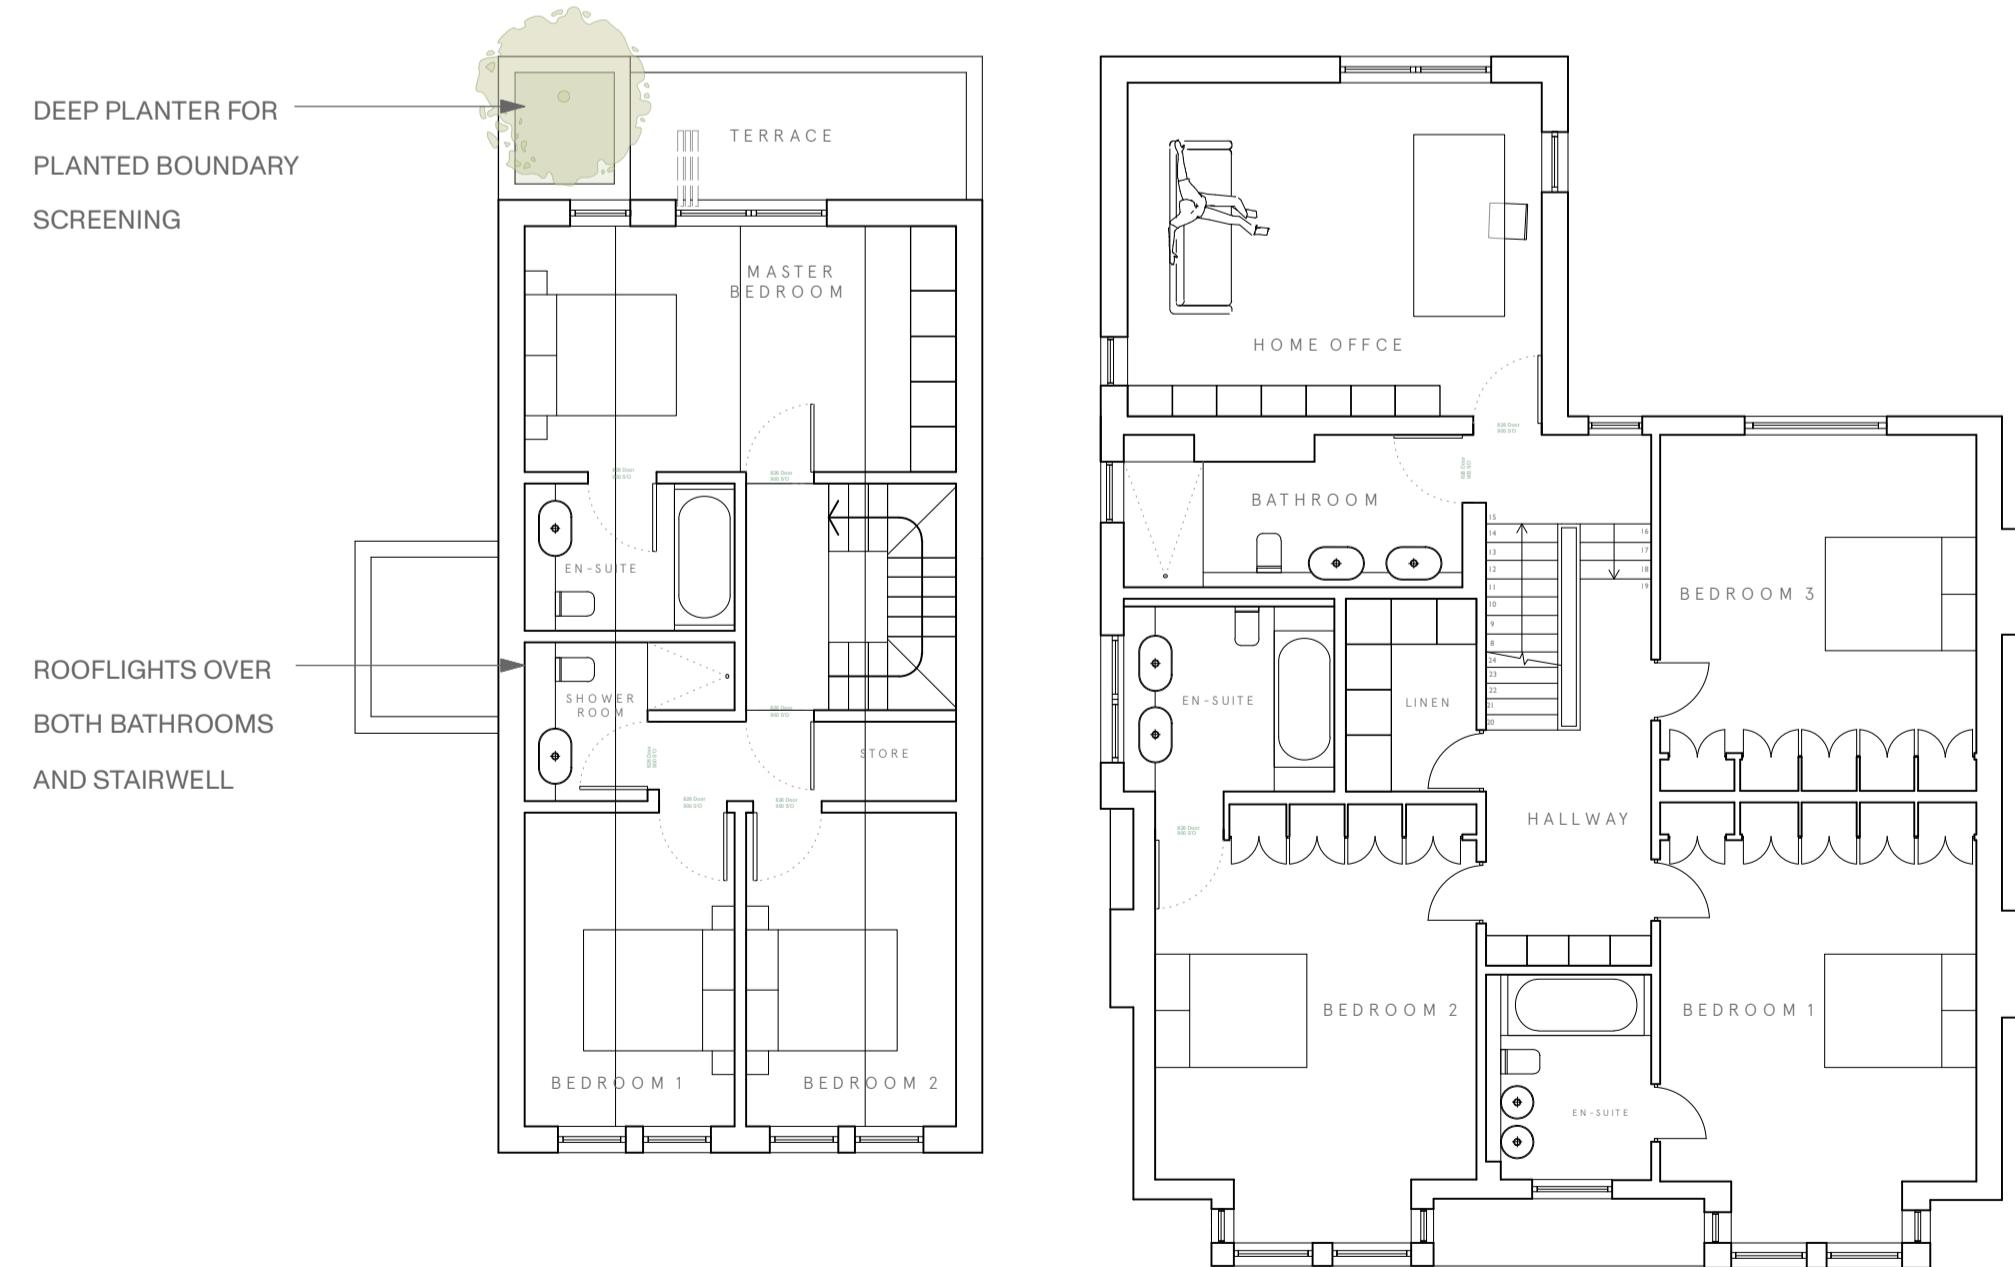

3. FIRST FLOOR

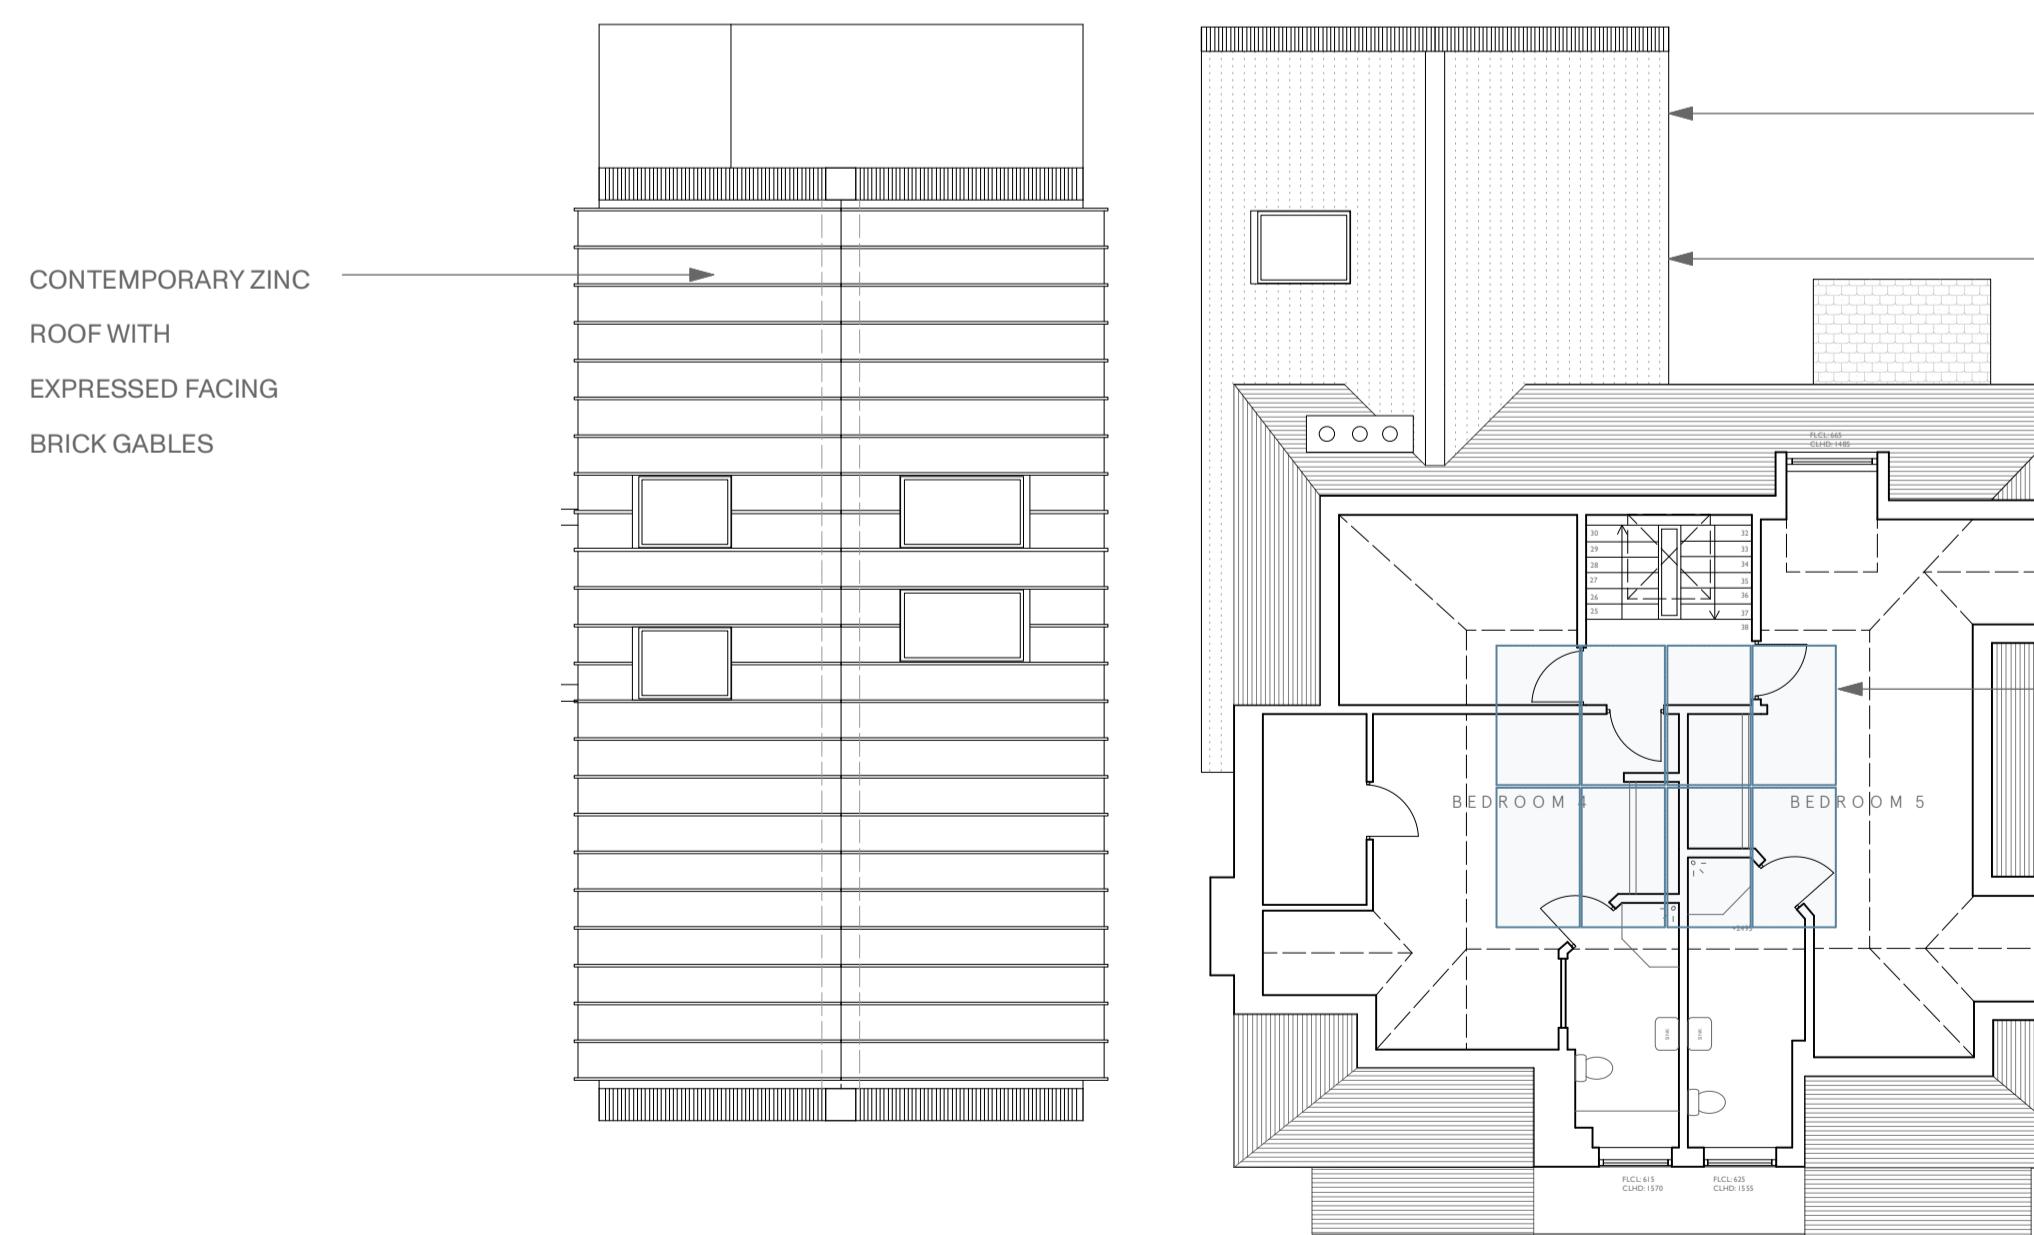

4. SECOND FLOOR

CLIENT	MR C BRACE
DRAWING	AS PROPOSED PLANS
DATE	MARCH 2024
SCALE	1:100

REV	DATE	COMMENT	BY
...	...	...	...
...	...	...	...
...	...	...	...
...	...	...	...