


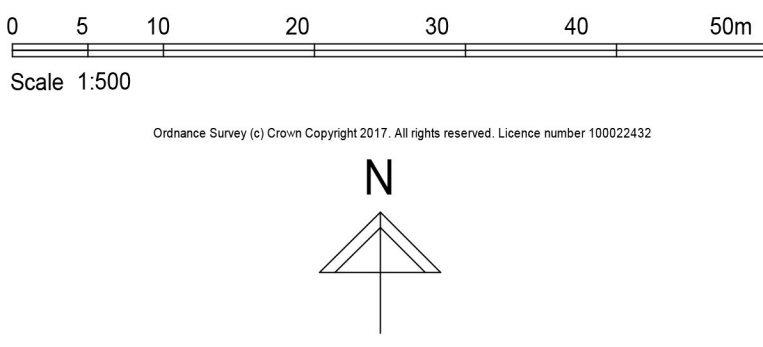

# SDP

project:

Land adjacent either side of:

BACHELORS FARM HOUSE  
KEYMER ROAD, BURGESS HILL

title:

ILLUSTRATIVE MASTERPLAN

date: Apr '25 scale: 1 : 500 @ A1

|                               |           |
|-------------------------------|-----------|
| drawing number:<br>2501/PL.04 | Rev.<br>A |
|-------------------------------|-----------|

Paul Hewett R.I.B.A.

CHARTERED ARCHITECT

Paul Hewett BA(Hons) DipArch(Hons) R.I.B.A.  
CHARTERED ARCHITECT  
51 Foxdale Drive : Angmering : West Sussex  
BN16 4HF  
Tel: 01903 778701  
email: hewett439@btinternet.com