


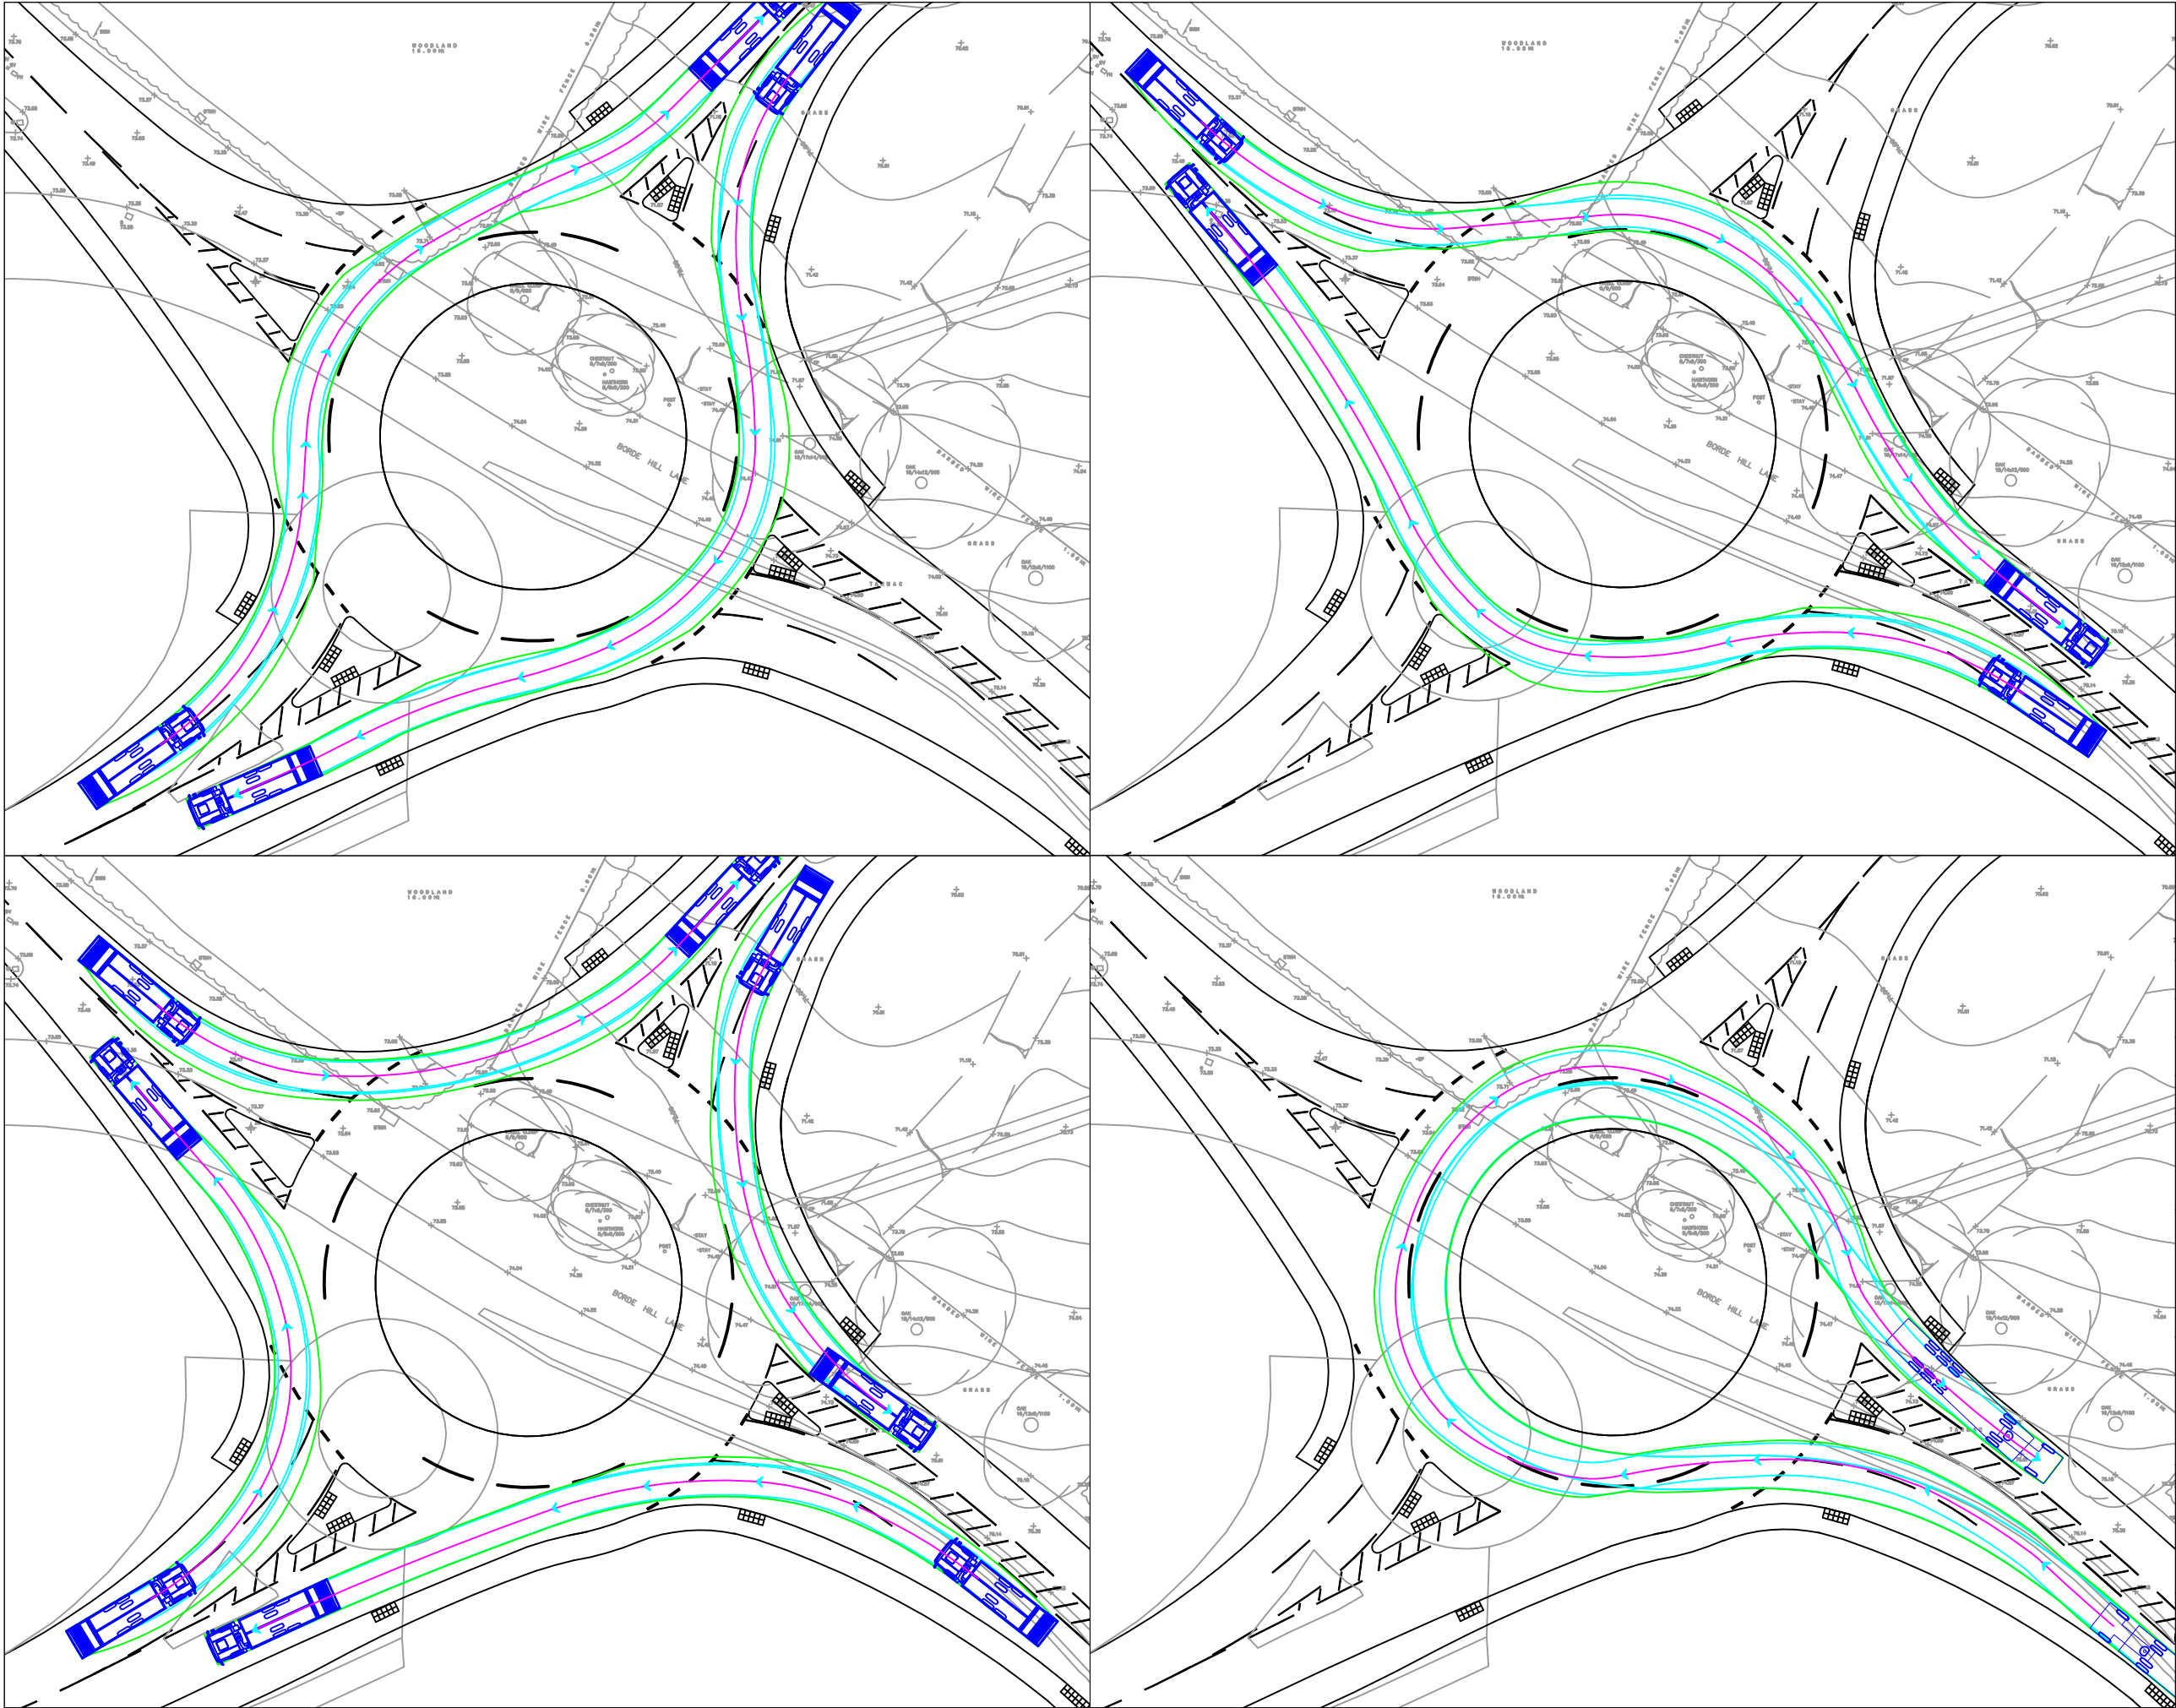

Notes

1. Do not scale from this drawing.
2. Dimensions in metres unless noted otherwise.
3. Central island R12m. Roundabout ICD 40m.
4. Entry widths 7m. Exit widths 7m.
5. Maximum access road gradient 1:50 for 20m from the give way line.
6. Road markings to comply with TSRGD Traffic Signs Regulations.
7. Road signage, road markings and street lighting to be confirmed at detailed design stage.
8. Provision of embankments / retaining structures to form part of detailed design of the access road.

Mercedes Benz Econic 2629 LL 2012

Width	: 2.52
Track	: 2.50
Lock to Lock Time	: 6.0
Steering Angle	: 24.9

Artic

Tractor Width	: 1.80
Tractor Track	: 1.61
Trailer Track	: 7.80
Lock to Lock Time	: 6.0
Steering Angle	: 42.7
Articulating Angle	: 70.0

P2	03.12.25	Large refuse vehicle	NM
P1	06.02.25	First Issue	NM
Rev	Date	Description	By
Revision History			
Client			
Fairfax			
Project			
Land north of Balcombe Road, Haywards Heath			
Title			
Swept Path Analysis 3/3			
SDP			
Bunton Barn, Bunton Lane Bolney, West Sussex, RH17 5RE			
Date	06.02.25	Scale	1:500
Drawn	NM		
Drawing No.		Revision	
SDP-XX-XX-DR-D-355		P2	