




020.1 FRONT ELEVATION (west)

020.2 REAR ELEVATION (east)

020.3 REAR ELEVATION (east)

020.5 GARAGE ELEVATION (west)

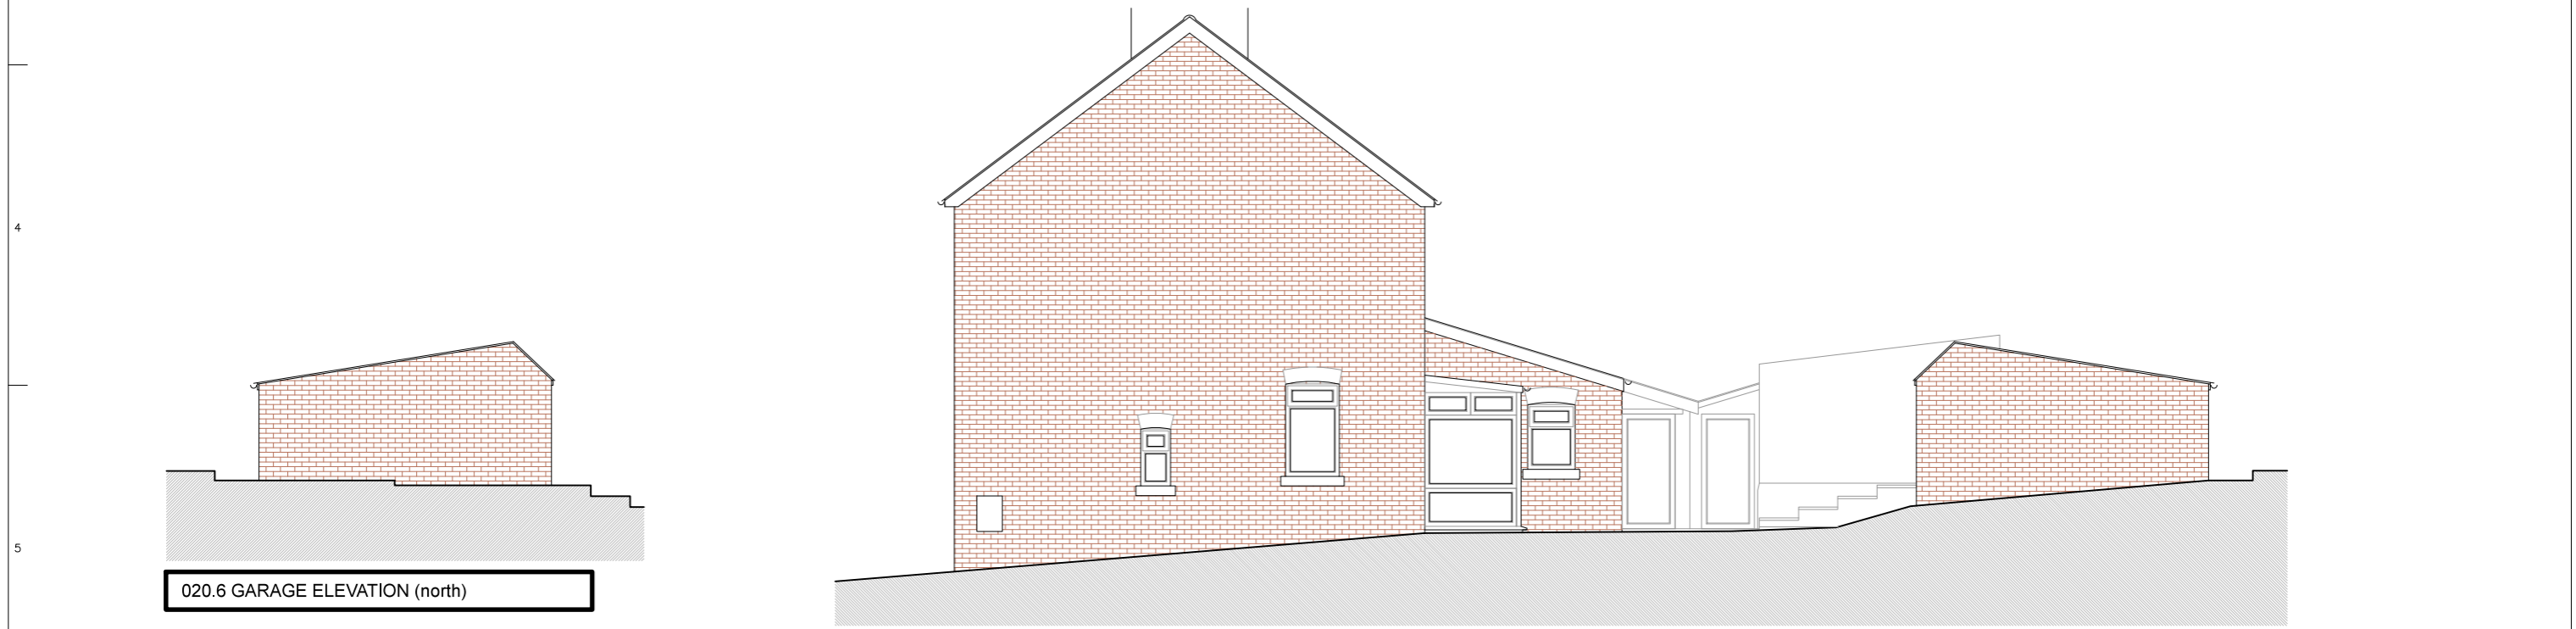

020.6 GARAGE ELEVATION (north)

020.4 SECTION (south)

