



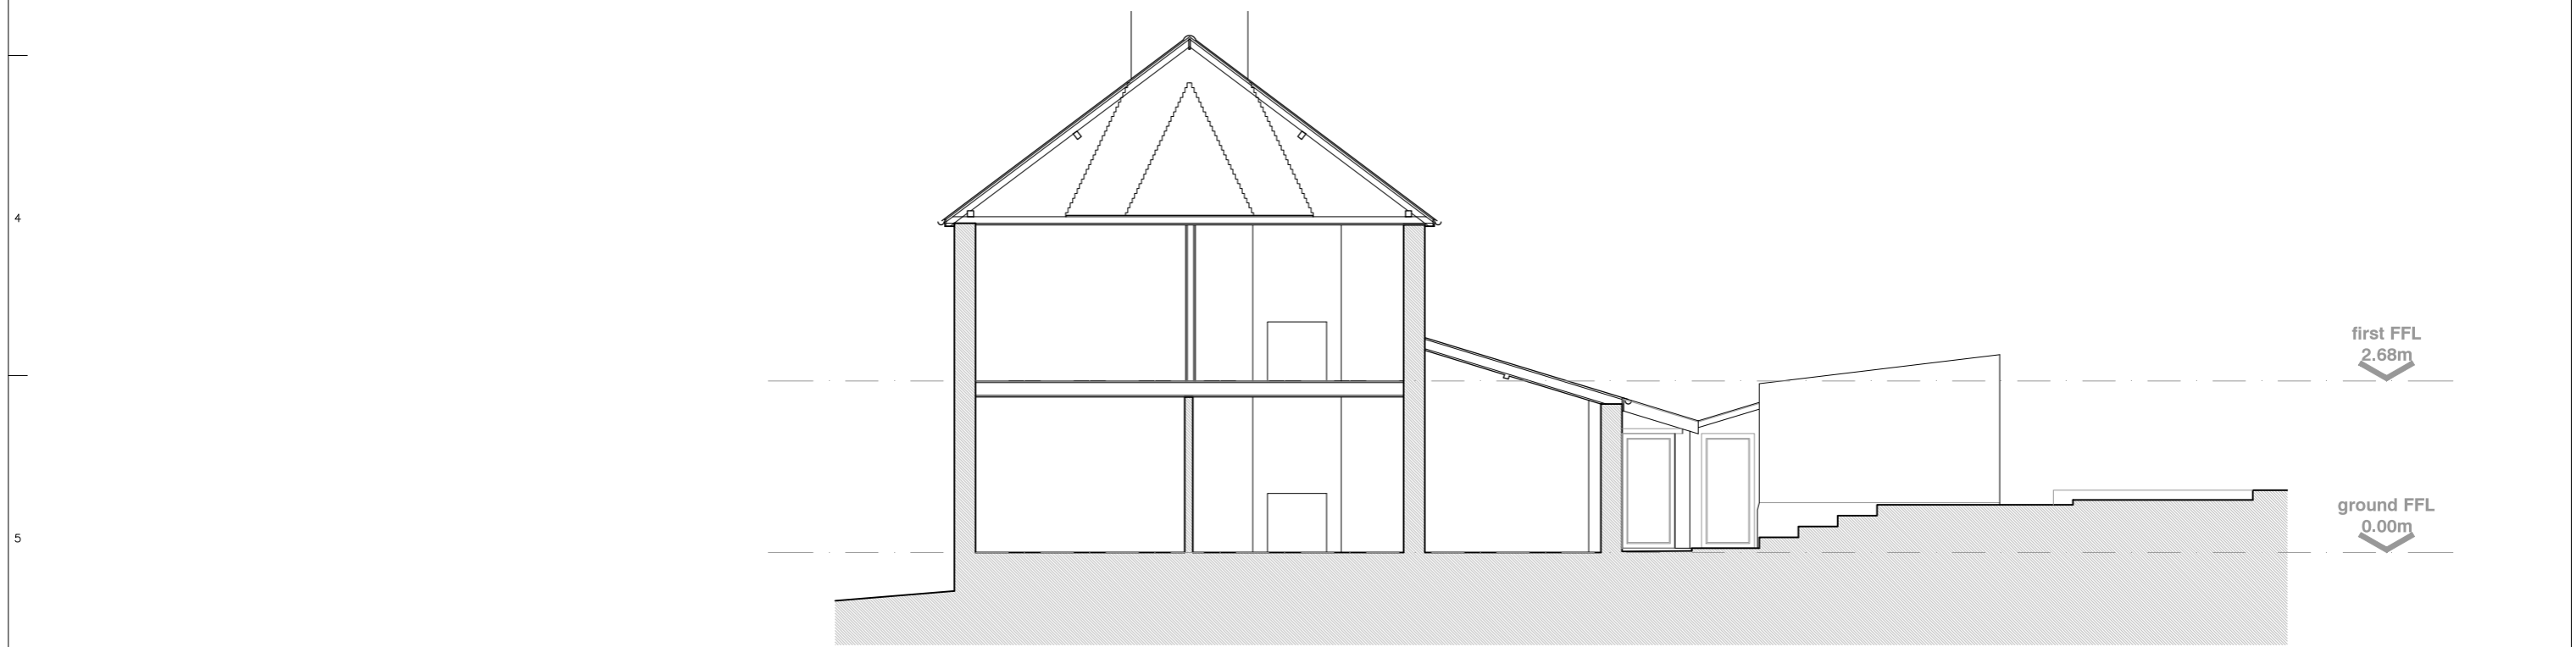

030.1 SECTION



030.2 SECTION

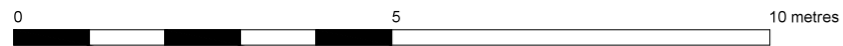

| | | | | | |
|--|---|--|---|-----------------------|--------------------------|
| <p>BookerArchitectural Tom Booker tom@tombooker.co.uk 07906 630 565</p> | <p>ALL DIMENSIONS TO BE CHECKED ON SITE this plan is for the purposes intended at the time of issue the author accepts no liability for any other use</p> | Revisions: | project: rear extension, loft & garage conversion | drwg no.: 0237/PP/030 | <p>EXISTING SECTIONS</p> |
| | | <p>53 Wivelsfield Road, Haywards Heath, RH16 4EN</p> | <p>date: 26/02/26 scale: 1:100 @ A3</p> | | |