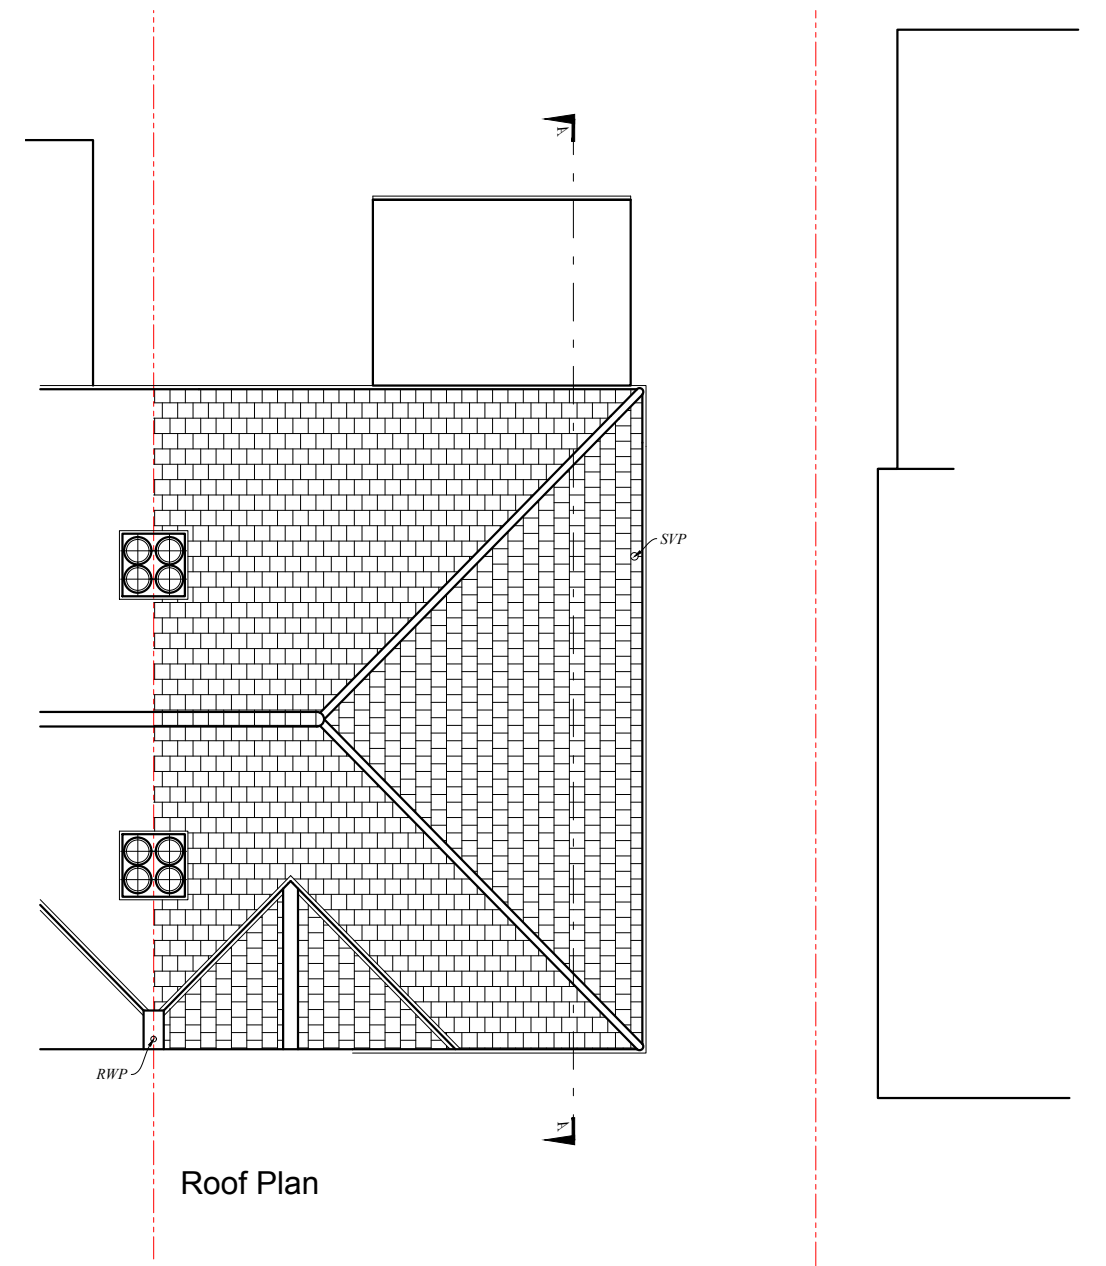
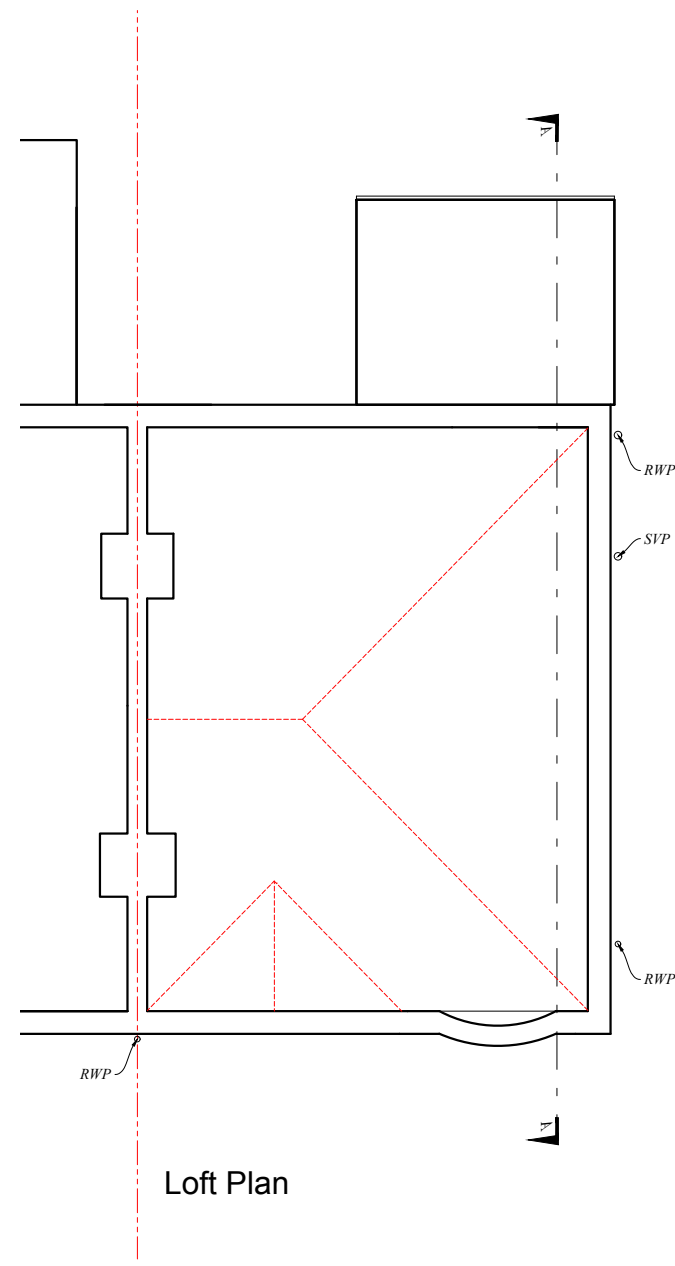
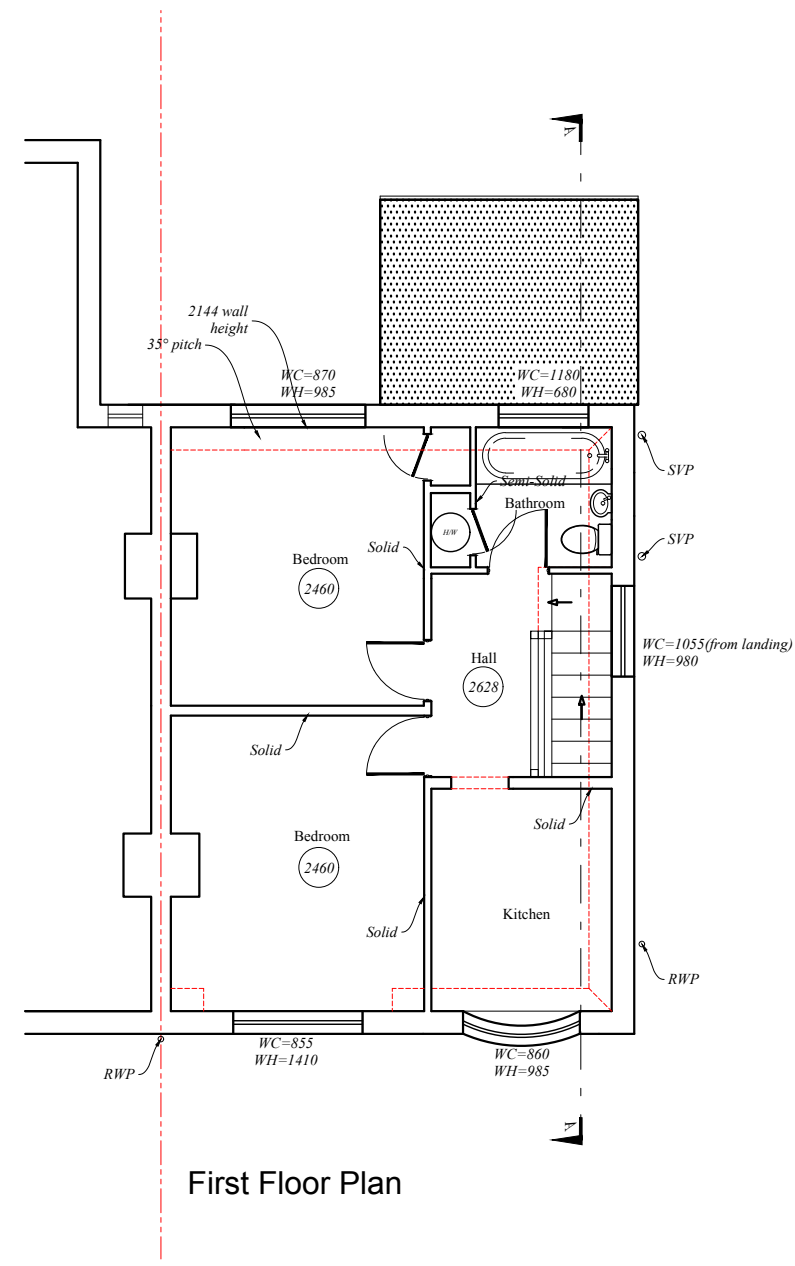
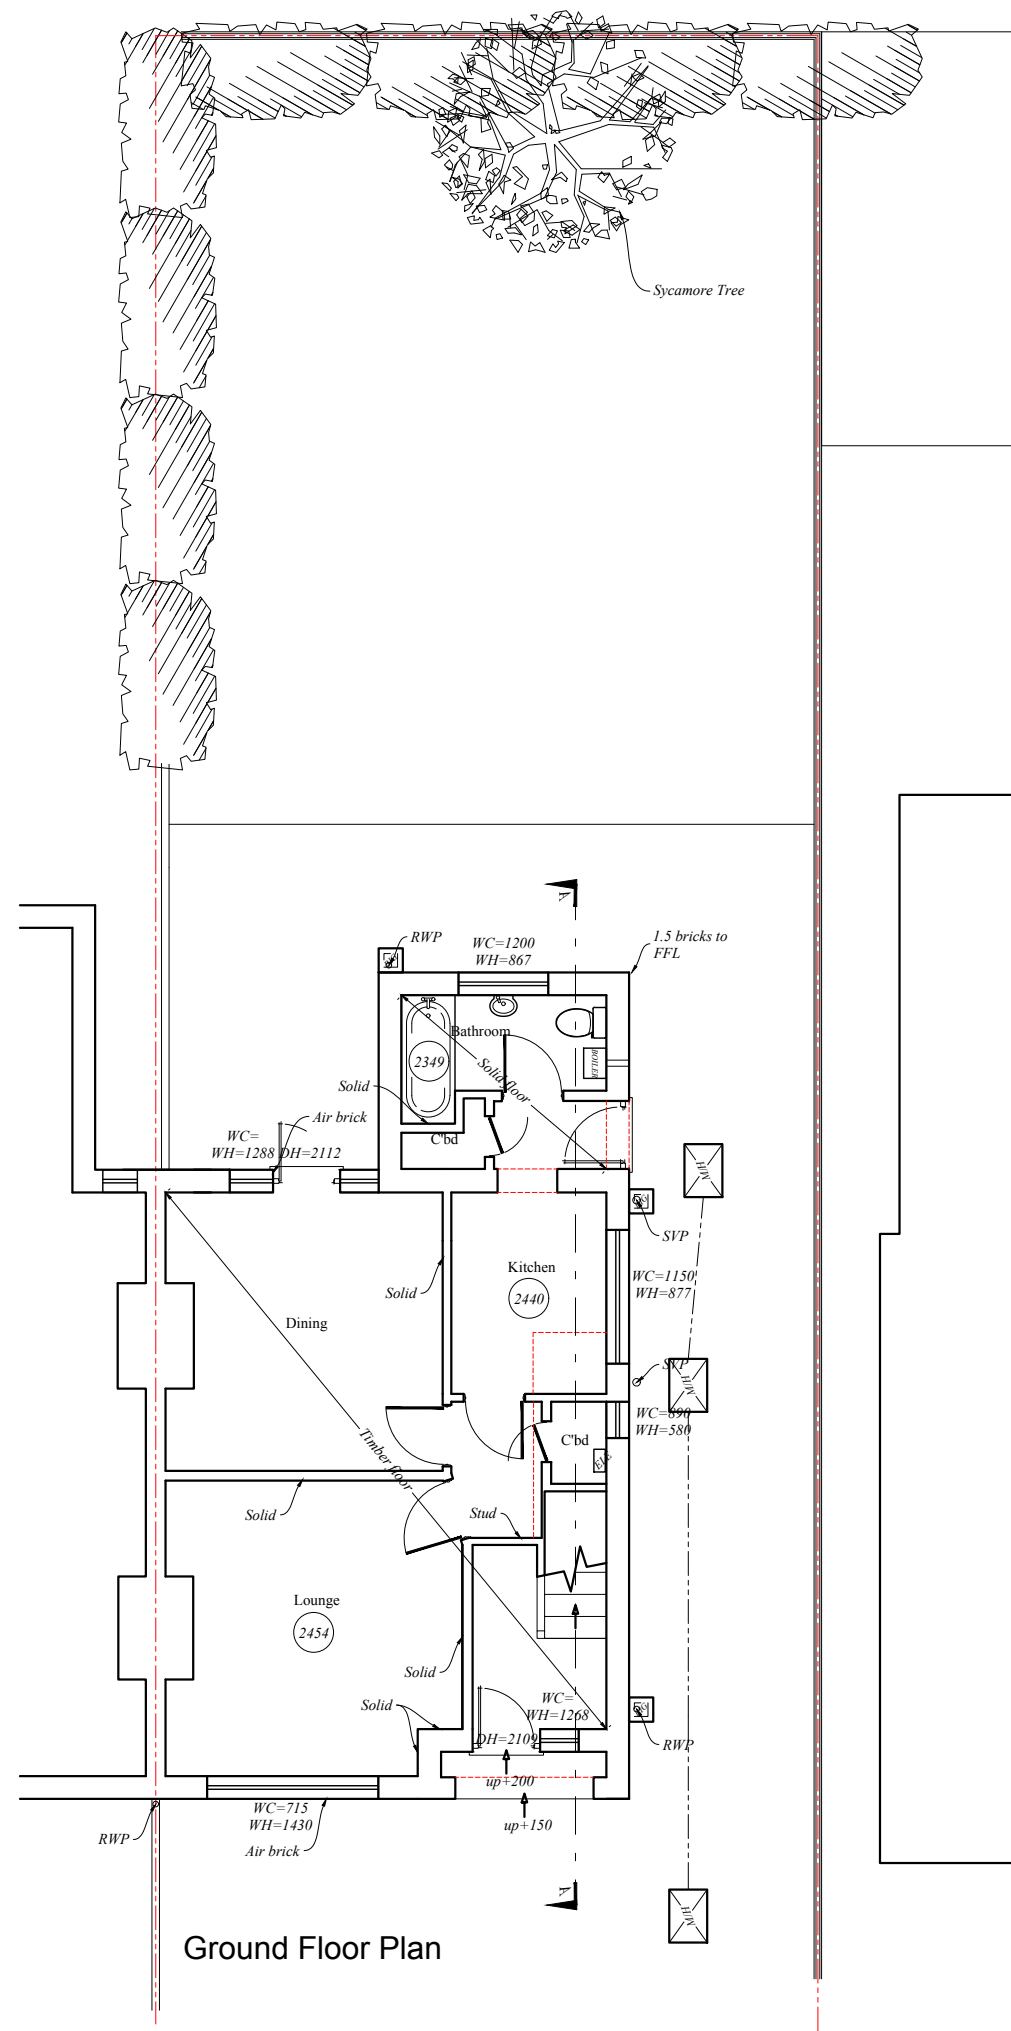


rev	date	description	
RB Design Corner Cottage, The Limes, Follbridge, East Grinstead, RH19 2QY Tel: 01342 523 766 Mob 07988 998 928 e-mail: info@rosshowditchdesign.co.uk			
project 36 & 38 Buckhurst Way East Grinstead, RH19 2AJ	drawing WORKS	date 11.09.25	job no
client Mr. Alan Milton	PLANS EXISTING	scale (s) 1:100	drawn by PLN 01