
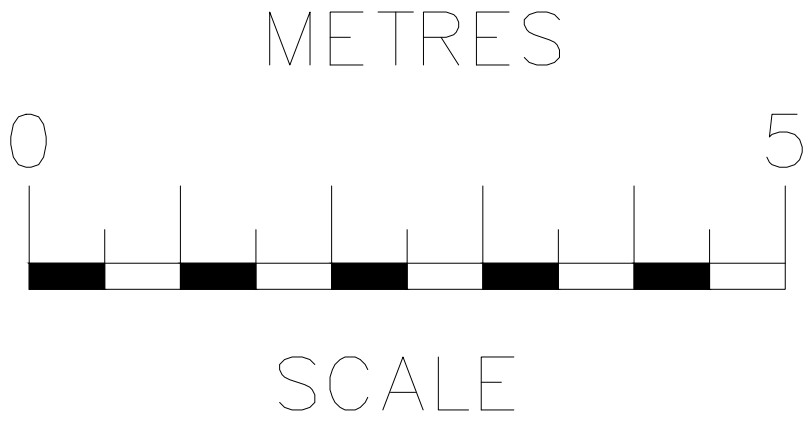


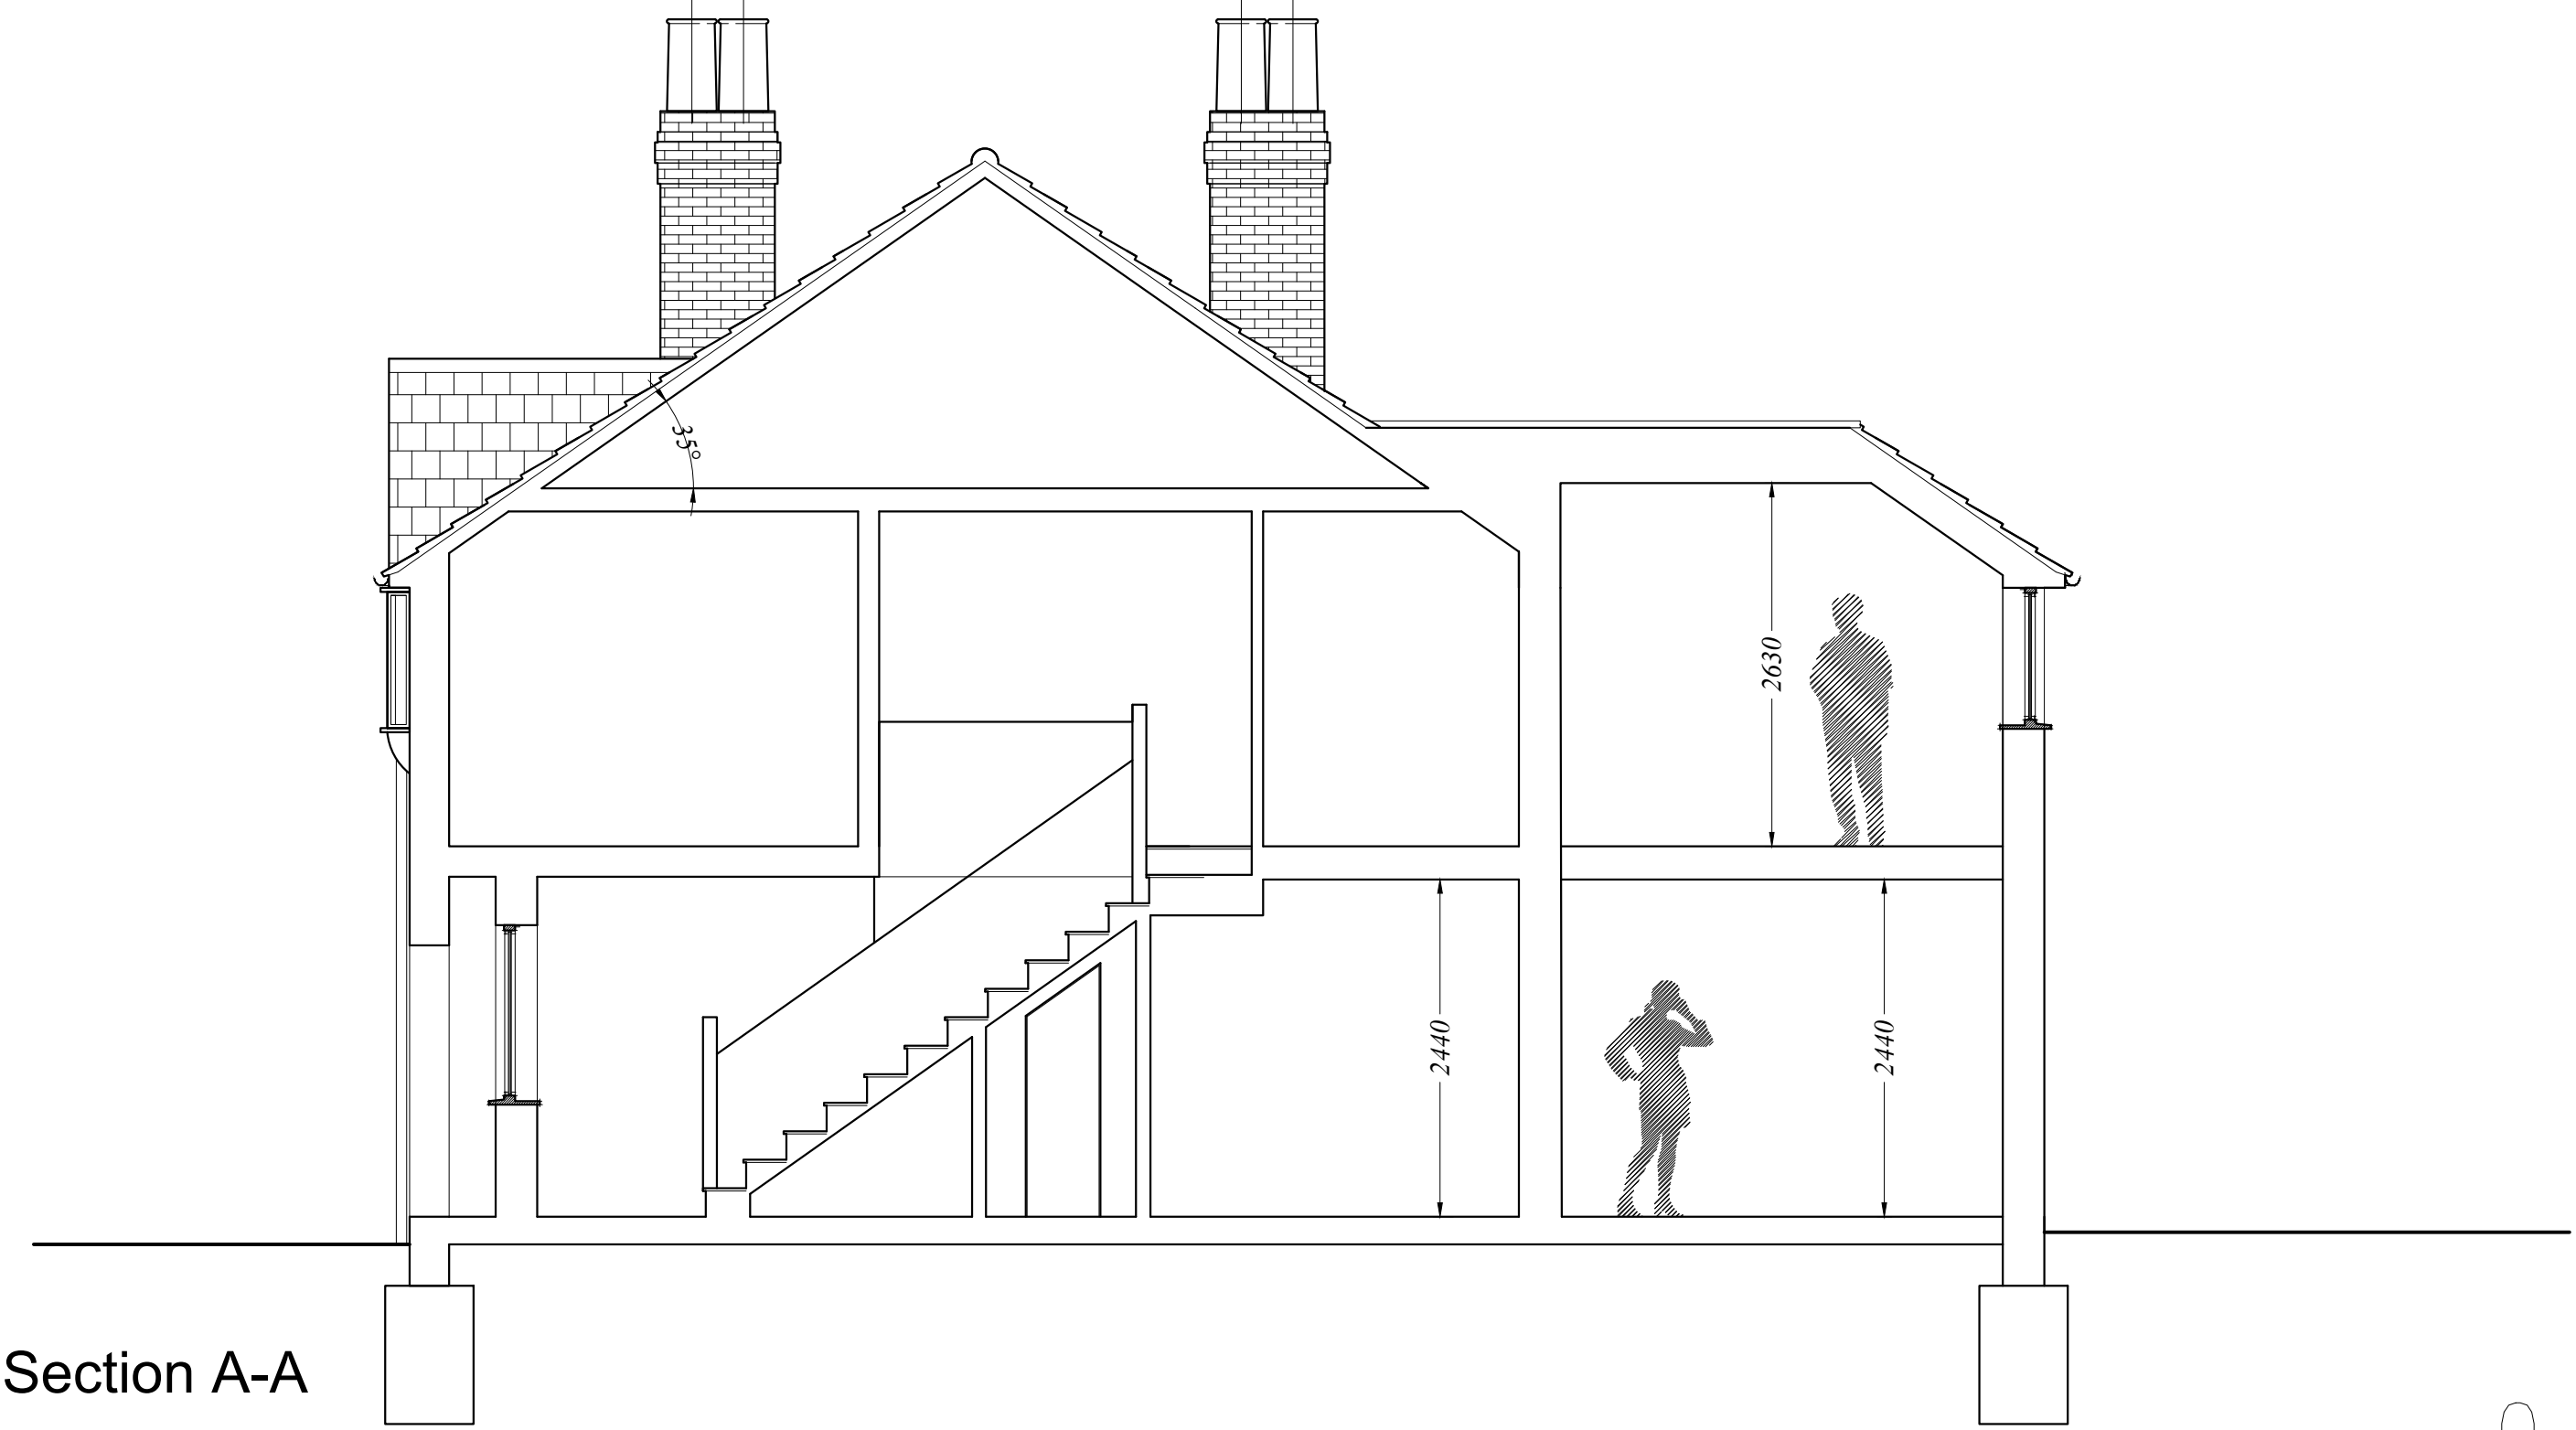

rev	date	description			
RB Design Corner Cottage, The Limes, Felbridge, East Grinstead, RH19 2QY Tel: 01342 523 766 Mob 07988 998 928 e-mail: info@roxbondrtdesign.co.uk					
project 36 & 38 Buckhurst Way East Grinstead, RH19 2AJ	drawing WORKS	date 11.09.25	job no		
client Mr. Alan Milton	SECTION A-A PROPOSED	scale to 1:50	drawn by PLN 07		