


	Luminaire A	Luminaire C	Luminaire D
Supplier		D W Windsor	Ligman
Type	Aron Lighting PADELite	Pharola DS 2.7k 700mA UMSUG 42.0020.0000.100	JE-30351-M-8027
Lamp(s)	LED 740	9x2.7k	1 COB 2700K
Lamp Flux (klm)	35.00	1.62	0.55
Maintenance Factor	1.00	1.00	1.00
No. in Project	24	3	4

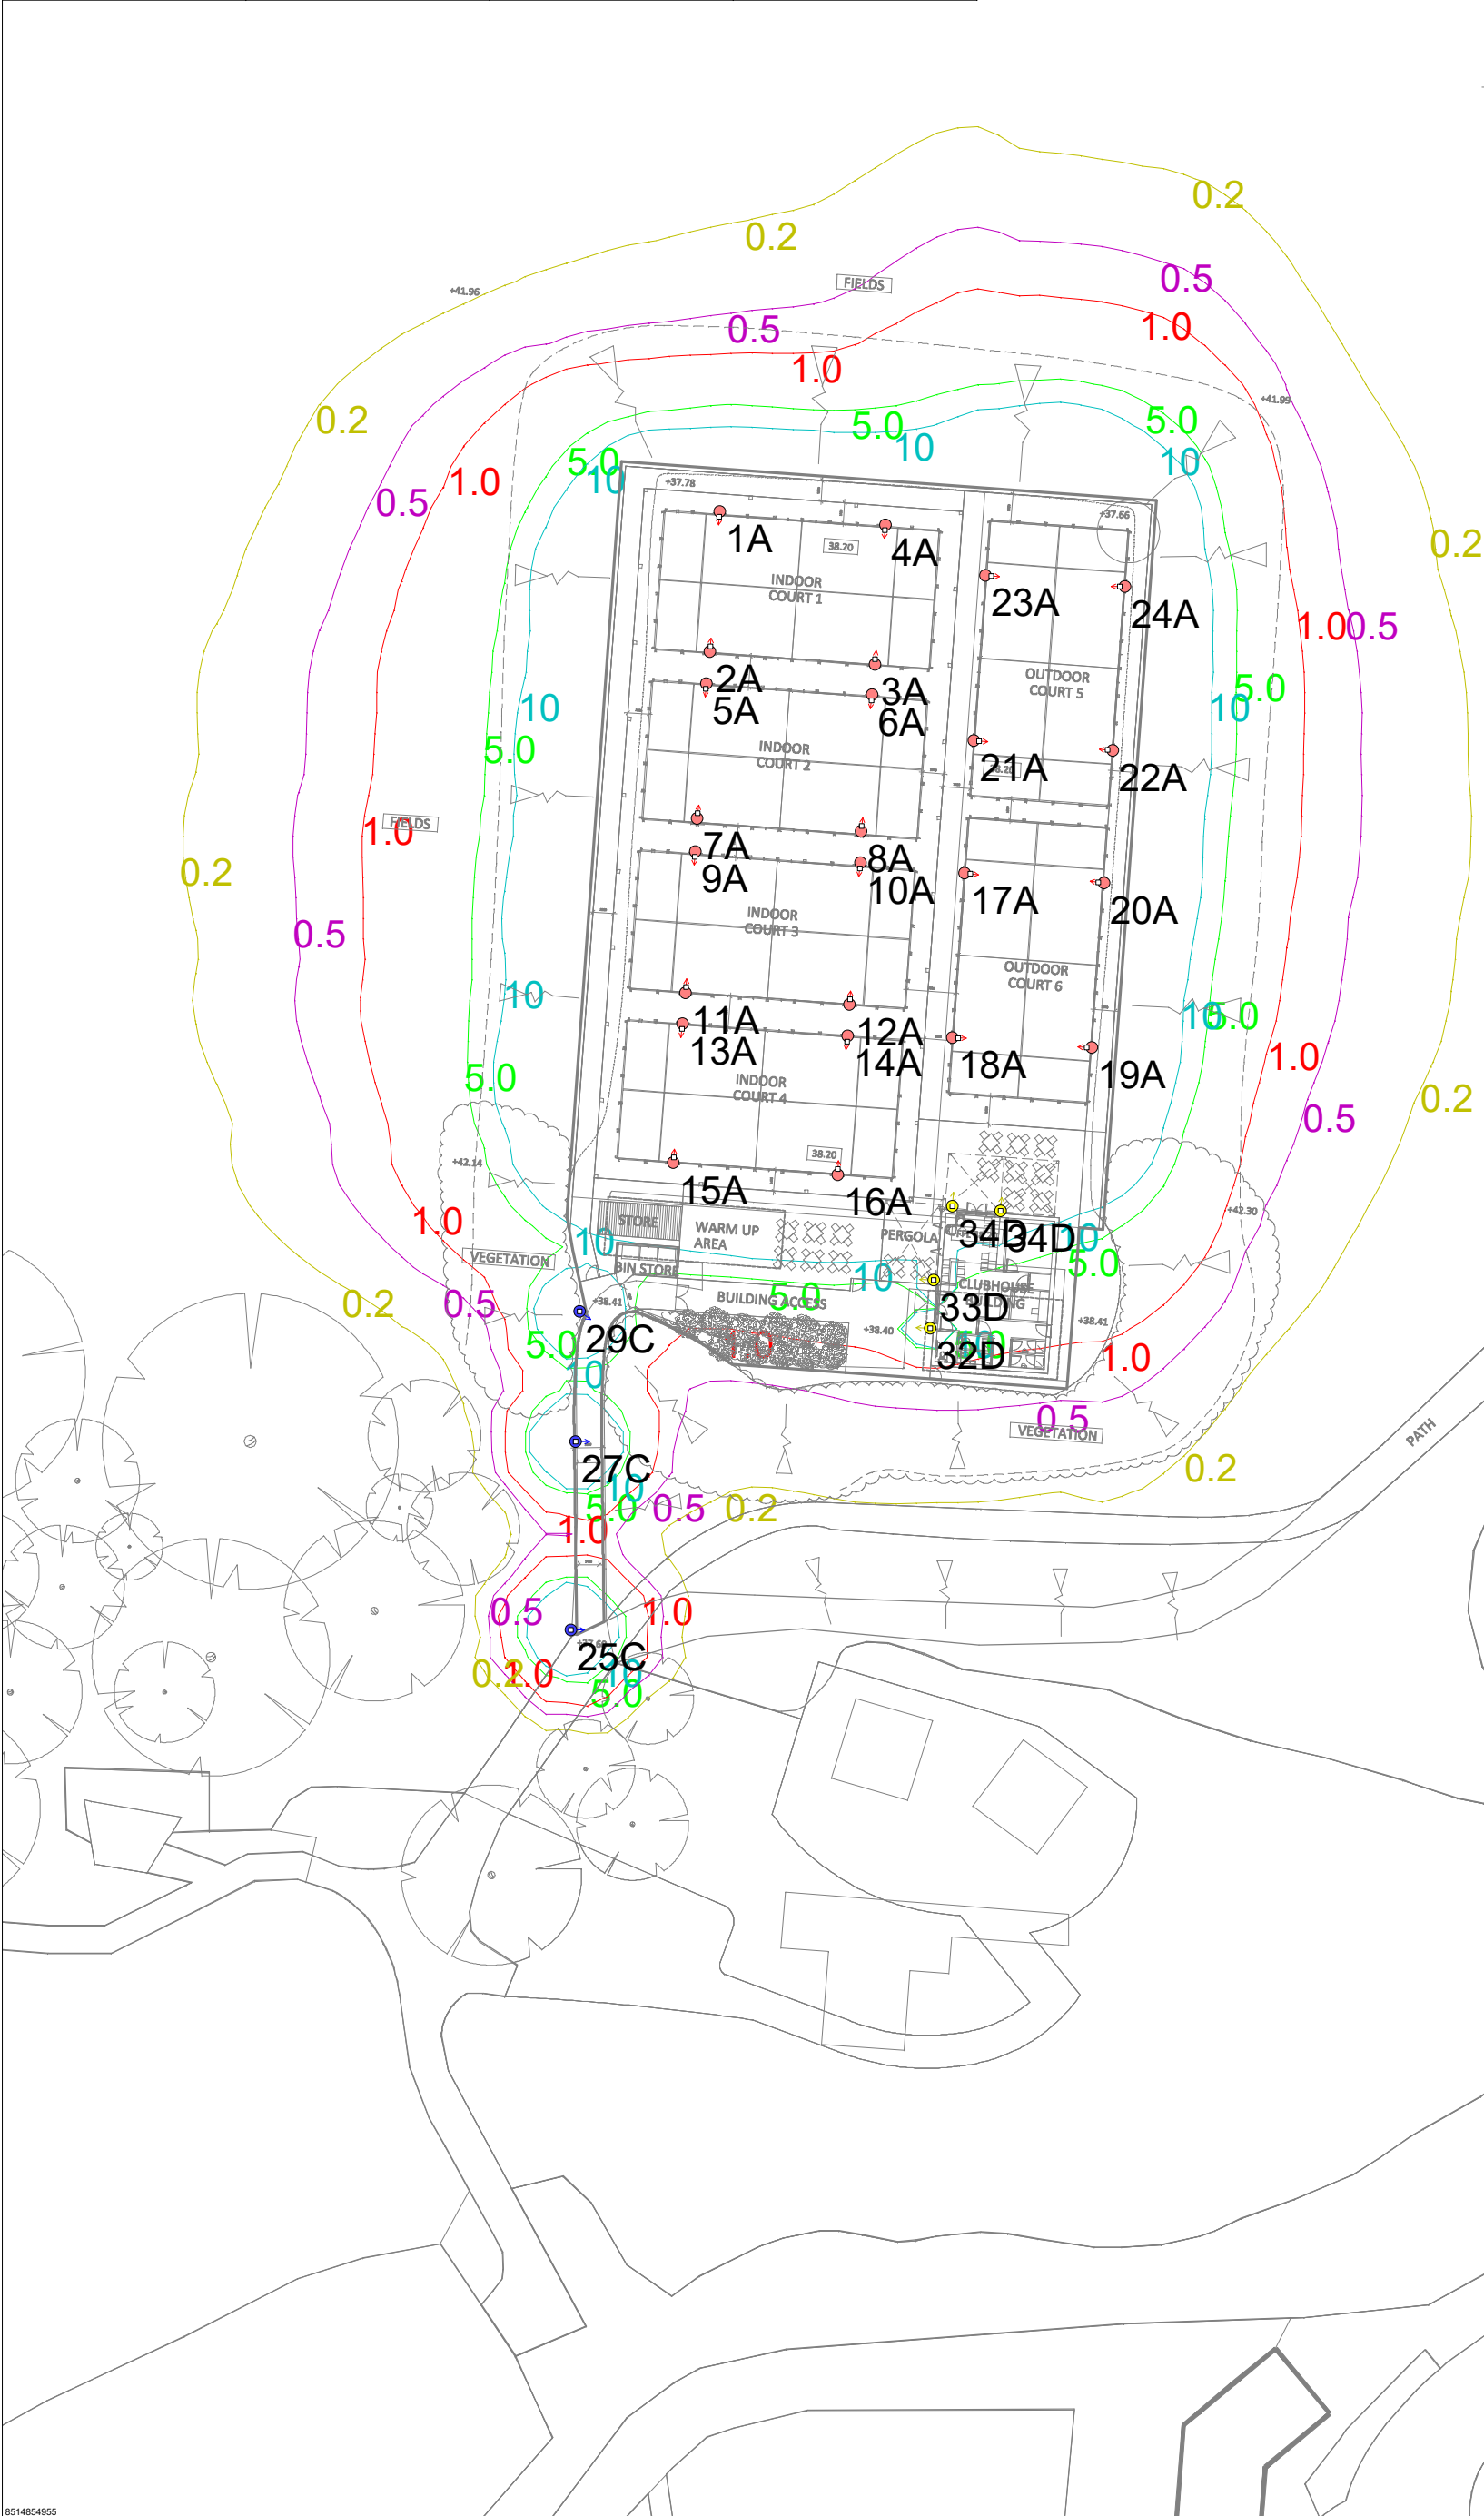

DFL

LIGHTING DESIGN-ELECTRICAL-SMART CITIES-
ENERGY REDUCTION-LIGHTING IMPACT

PROJECT NAME:

Q Leisure, The Old Sandpit

PROJECT No:

3930-DFL-ELG-XX-LD-EO-13001

SCALE:

1:500

DATE:

20 November 2025

CALCULATION:

Horizontal Illuminance (lux)

DESIGNER:

DFL-UK (JP)

Indicative light spill diagram.
> Not for construction.
> Initial light levels shown.
> Light spill diagram does not consider blocking or shading effects of light limiting objects and represents worst-case horizontal light spill at ground floor level.
> Light spill diagram to be read in conjunction with Lighting Strategy: 3930-DFL-ELG-XX-RP-EO-13001-S3

Isolux contours shown:
10 Lux: Blue
5.0 Lux: Green
1.0 Lux: Red
0.5 Lux: Purple
0.2 Lux: Yellow

Page Size: A3
Scale: 1:500

CHECKED BY:

AS

APPROVED BY:

AS

REVISION:

P03

SUITABILITY:

S3

PREPARED BY:

DFL-UK
+44 (0)1962 855080
17/18 City Business Centre
Winchester Hants
SO23 7TA
e-mail: info@df-uk.com
website: www.dfl-uk.com