


WIRE MESH SECURITY FENCE

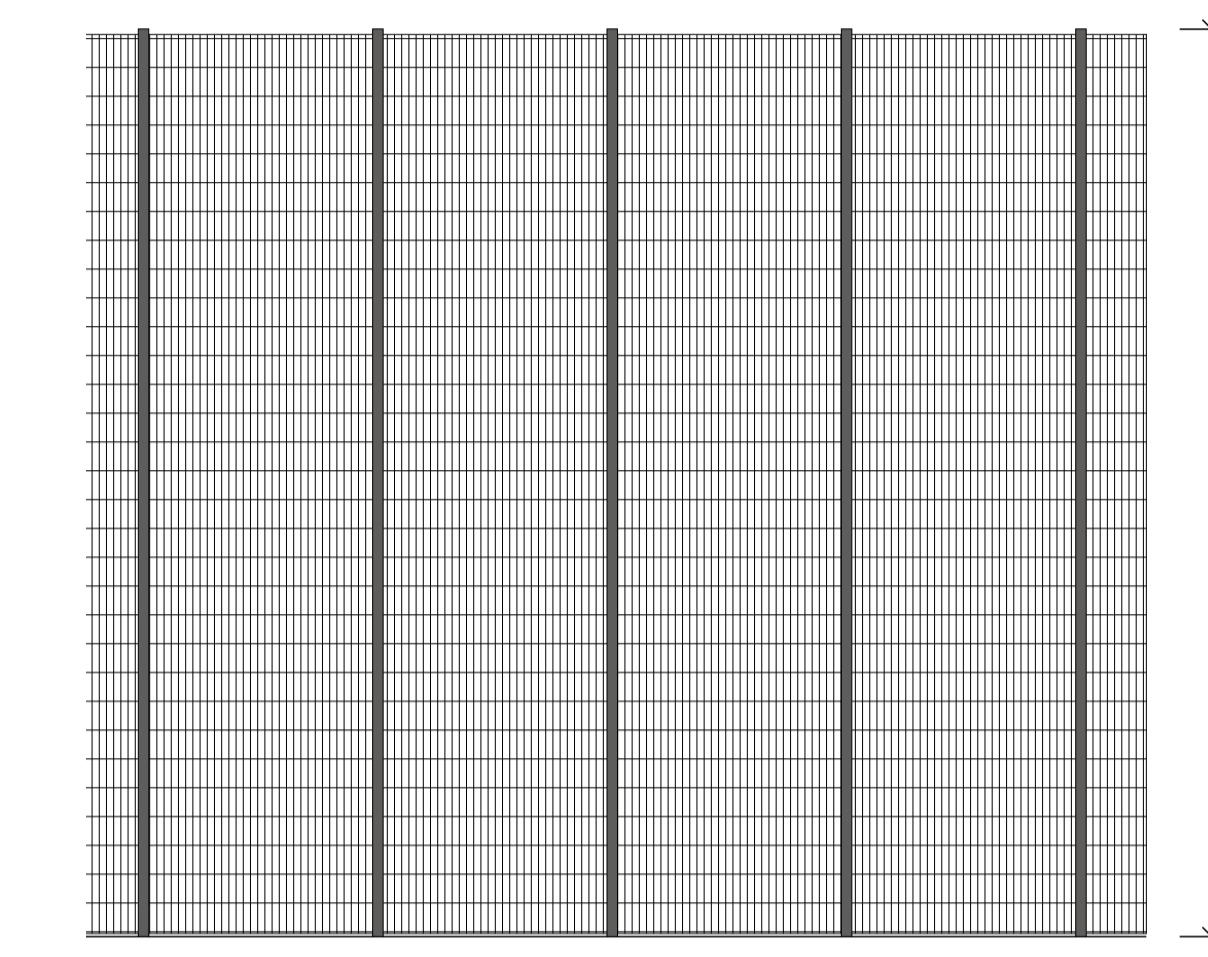

HIGH LEVEL FENCE


NOTES

No dimensions should be scaled during construction and any missing dimensions required should be requested and confirmed before proceeding. All dimensions must be checked on site and agreed with the client prior to construction.

The scale bar provided is for use so that the drawings can be scaled during the planning application process.

Scale bar 100mm at 1:100

- THESE DRAWINGS HAVE BEEN PREPARED FOR PLANNING PURPOSES ONLY.
- LEVELS ARE SHOWN INDICATIVELY ONLY TO DEMONSTRATE DESIGN INTENT.
- LANDSCAPING SHOWN INDICATIVELY ONLY, REFER TO LANDSCAPE DRAWINGS FOR FURTHER DETAILS.
- ROAD MARKINGS ARE SHOWN INDICATIVELY ONLY, SUBJECT TO DETAILED DESIGN.
- FURNISHING SHOWN INDICATIVELY ONLY.

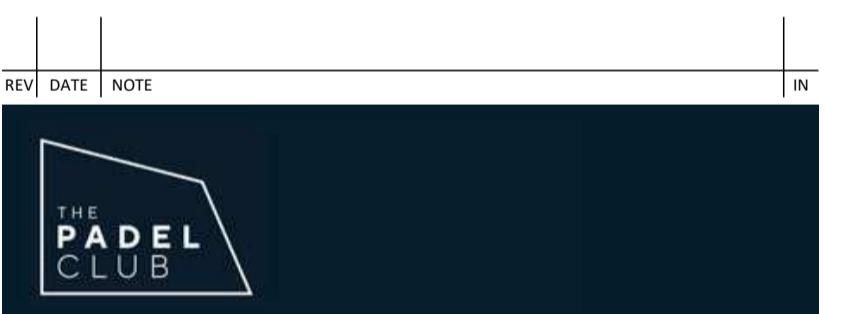

Project
THE PADEL CLUB
Q LEISURE, LONDON ROAD
ALBOURNE, BRIGHTON
BN6 9BQ

Title
PROPOSED SITE LAYOUT - BOUNDARY TREATMENT

Scale 1:200 @ A1 Date NOV 2025
 Drawn YT Checked SH
 Drawing Number 10150/P102 Revision -

Saunders
 Architecture + Urban Design

saundersarchitects.com | 01707 385300 | London | Welwyn Garden City