

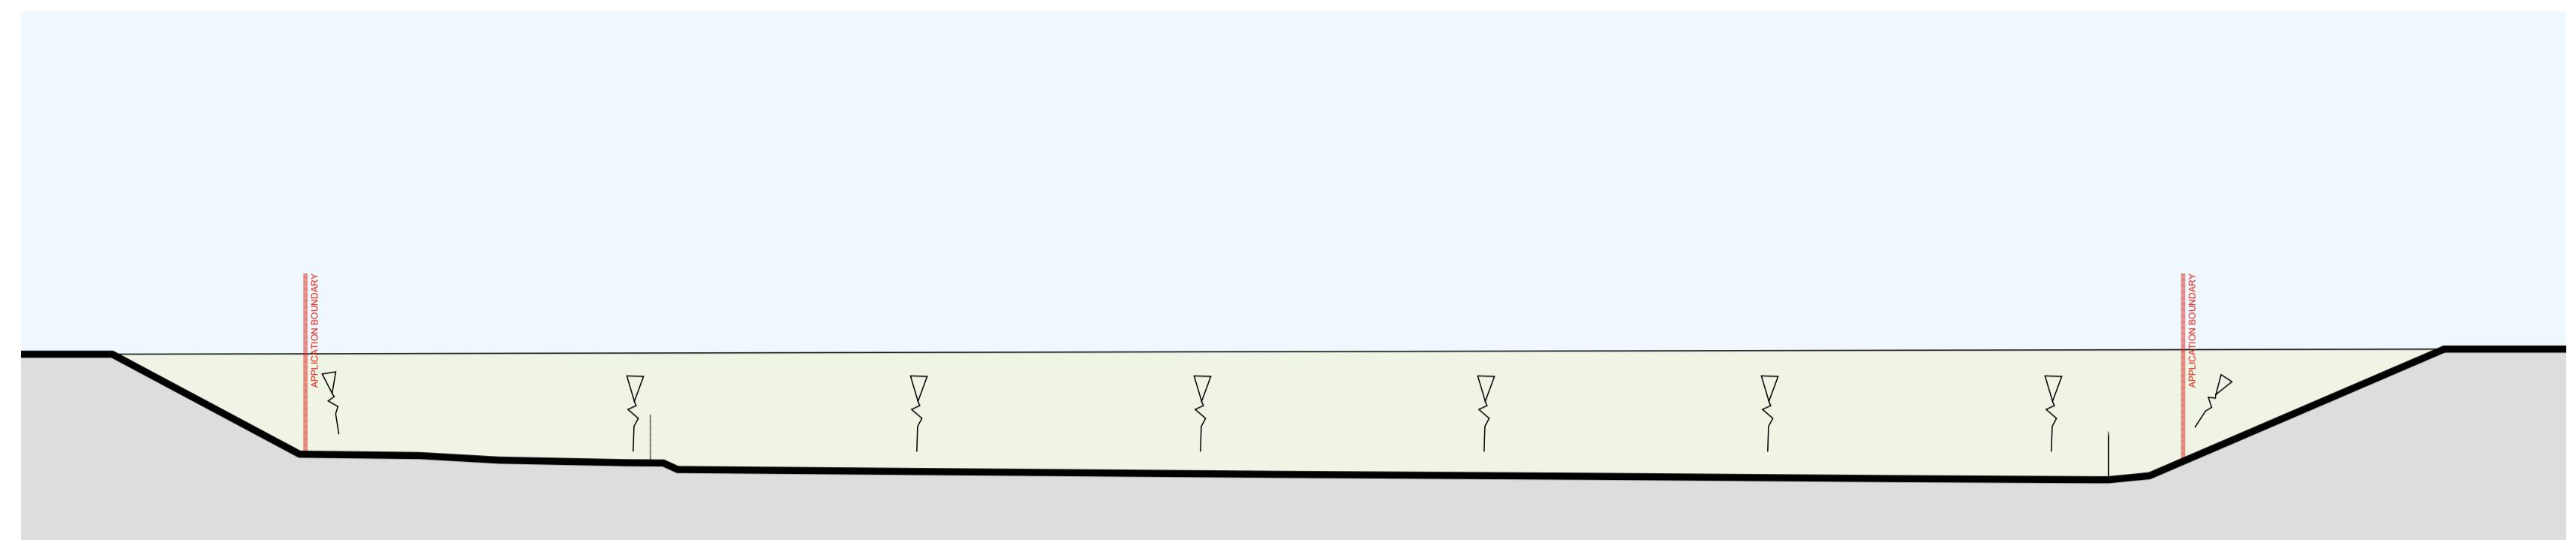


NOTES
 No dimensions should be scaled during construction and any missing dimensions required should be requested and confirmed before proceeding. All dimensions must be checked on site and agreed with the client prior to construction.
 The scale bar provided is for use so that the drawings can be scaled during the planning application process.
 0 100
 Scale bar 100mm at 1:1


NOTES:
 • THESE DRAWINGS HAVE BEEN PREPARED FOR PLANNING PURPOSES ONLY.
 • LEVELS ARE SHOWN INDICATIVELY ONLY TO DEMONSTRATE DESIGN INTENT.
 • LANDSCAPING SHOWN INDICATIVELY ONLY, REFER TO LANDSCAPE DRAWINGS FOR FURTHER DETAILS.

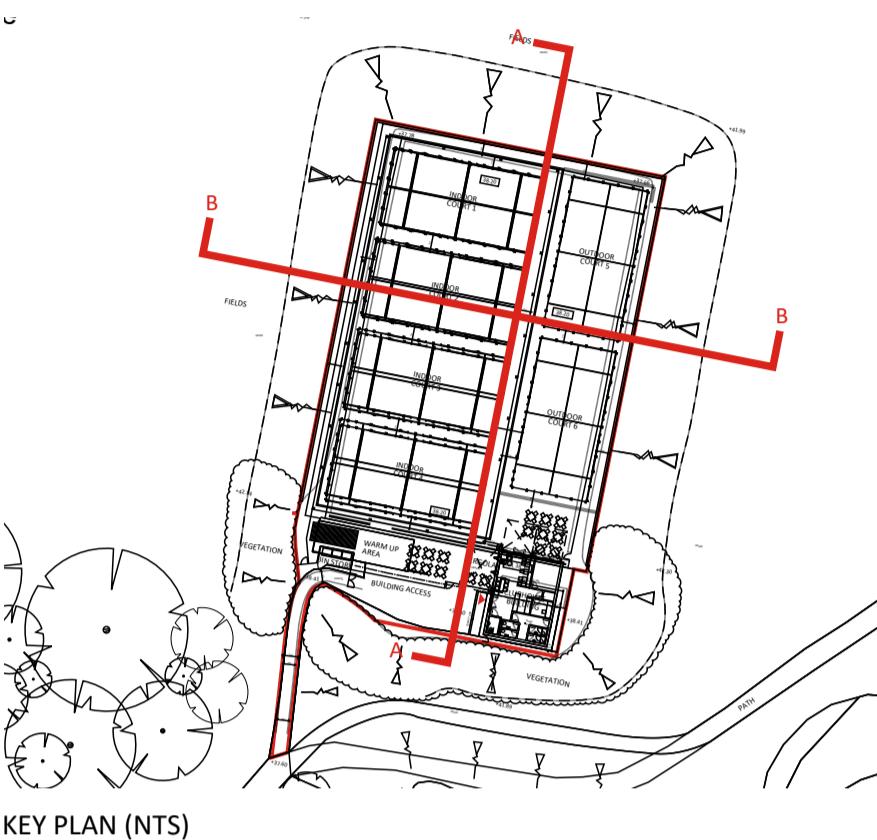


EXISTING SECTION AA

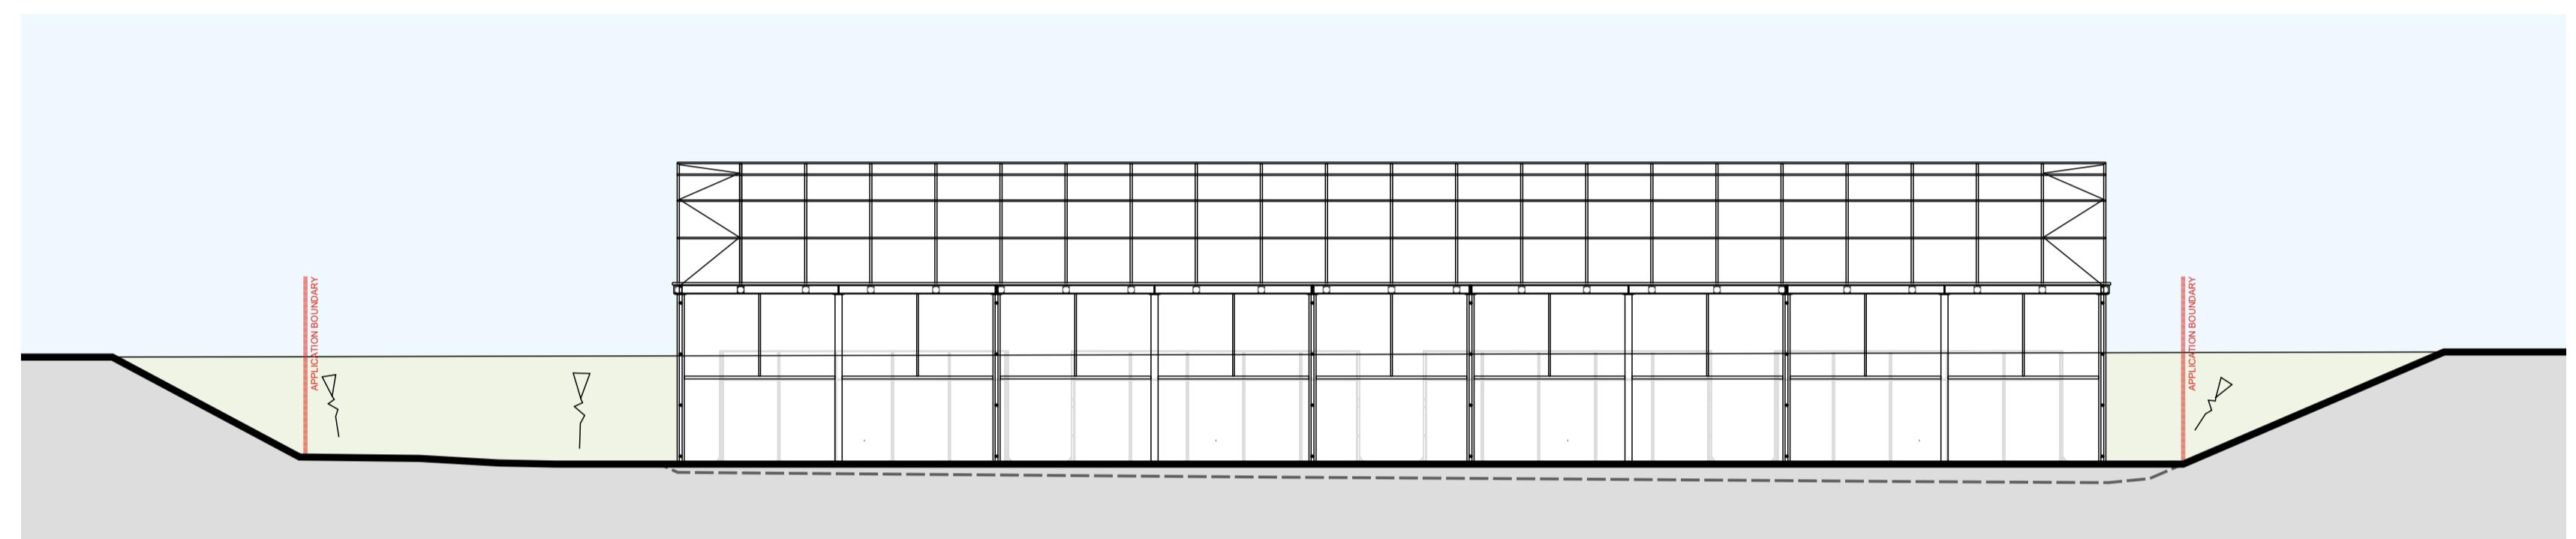

PROPOSED SECTION AA

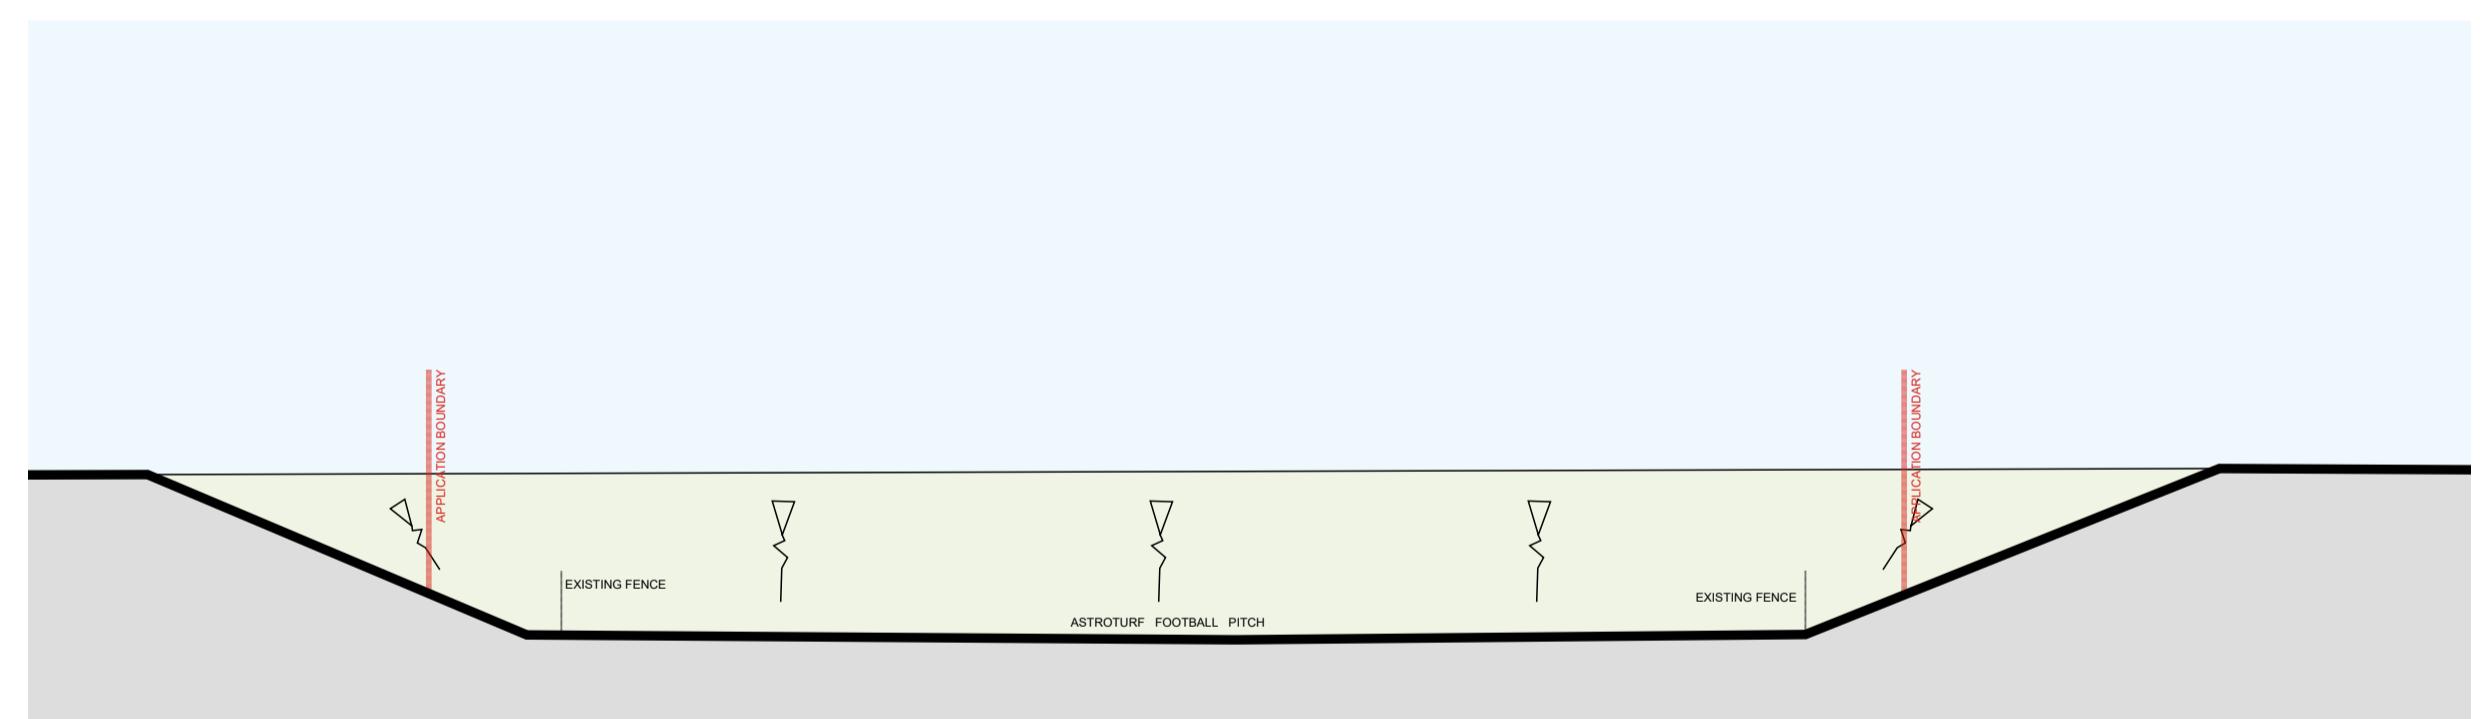

EXISTING SECTION BB

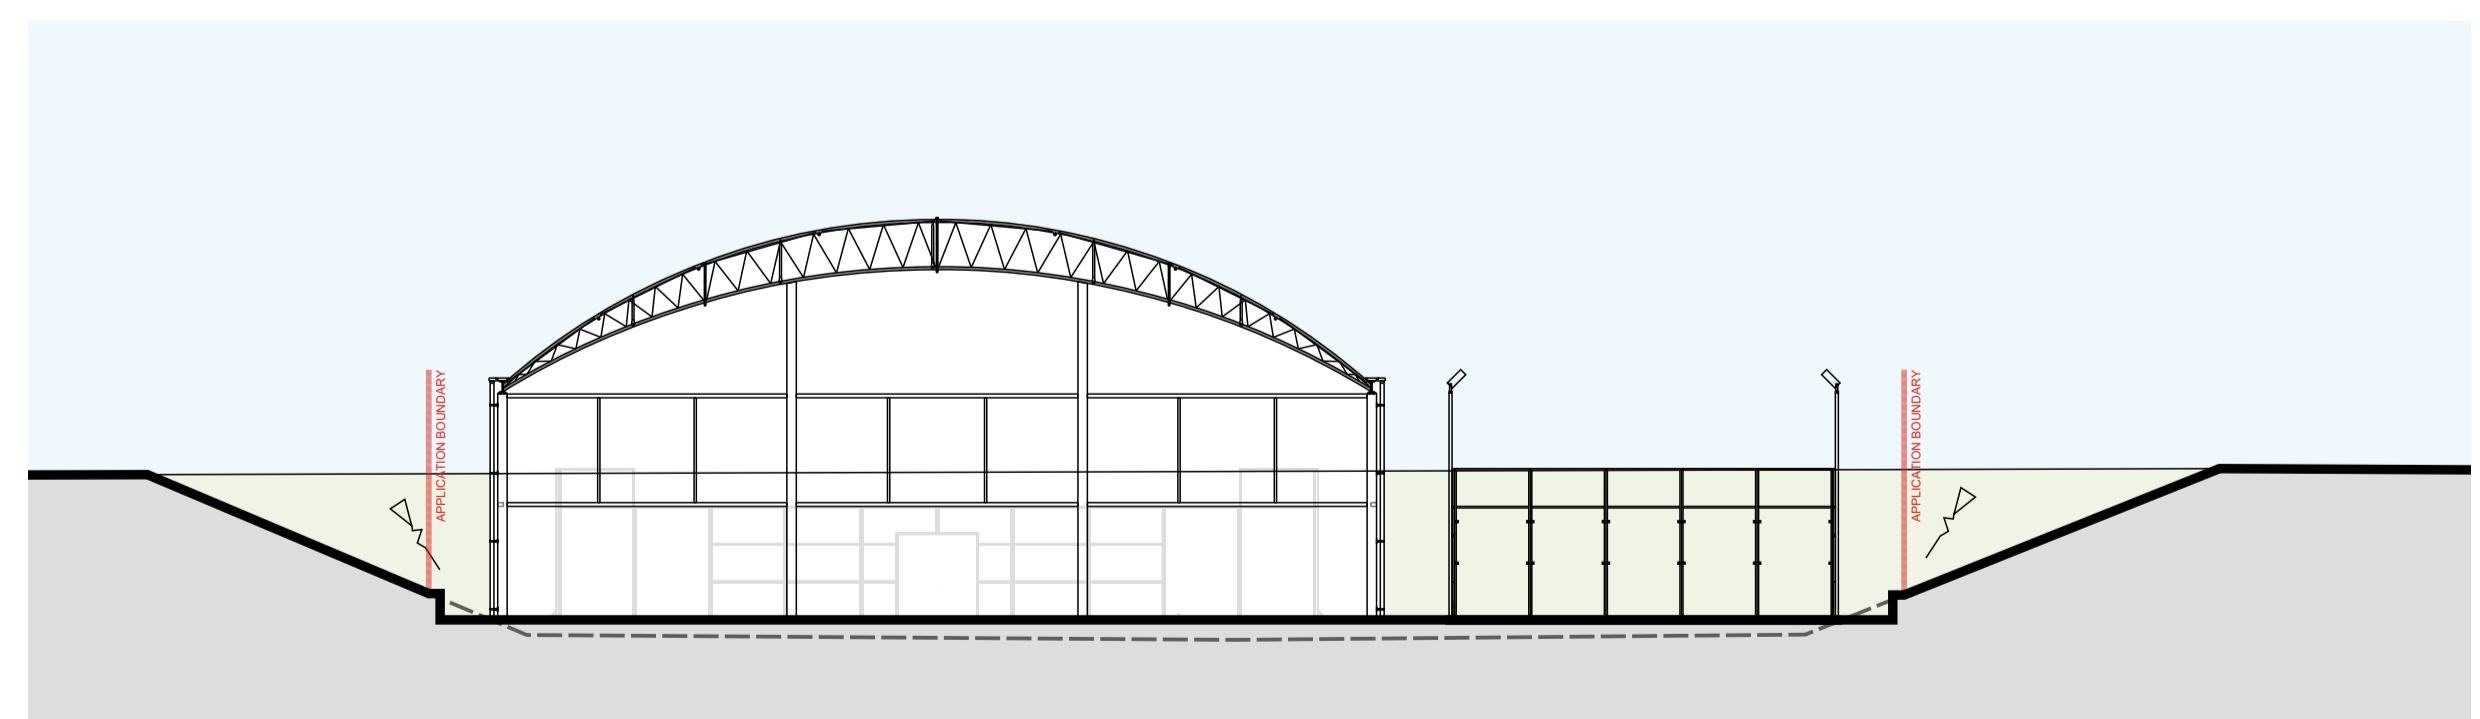

PROPOSED SECTION BB



Project
THE PADEL CLUB
 Q LEISURE, LONDON ROAD
 ALBOURNE, BRIGHTON
 BN6 9BQ

Title
**SITE SECTIONS -
 EXISTING + PROPOSED**

Scale 1:200 @ A1 Date NOV 2025
 Drawn QT Checked SH
 Drawing Number 10150/P130 Revision -

Saunders
 Architecture + Urban Design

saundersarchitects.com | 01707 385300 | London | Welwyn Garden City