




PLAN

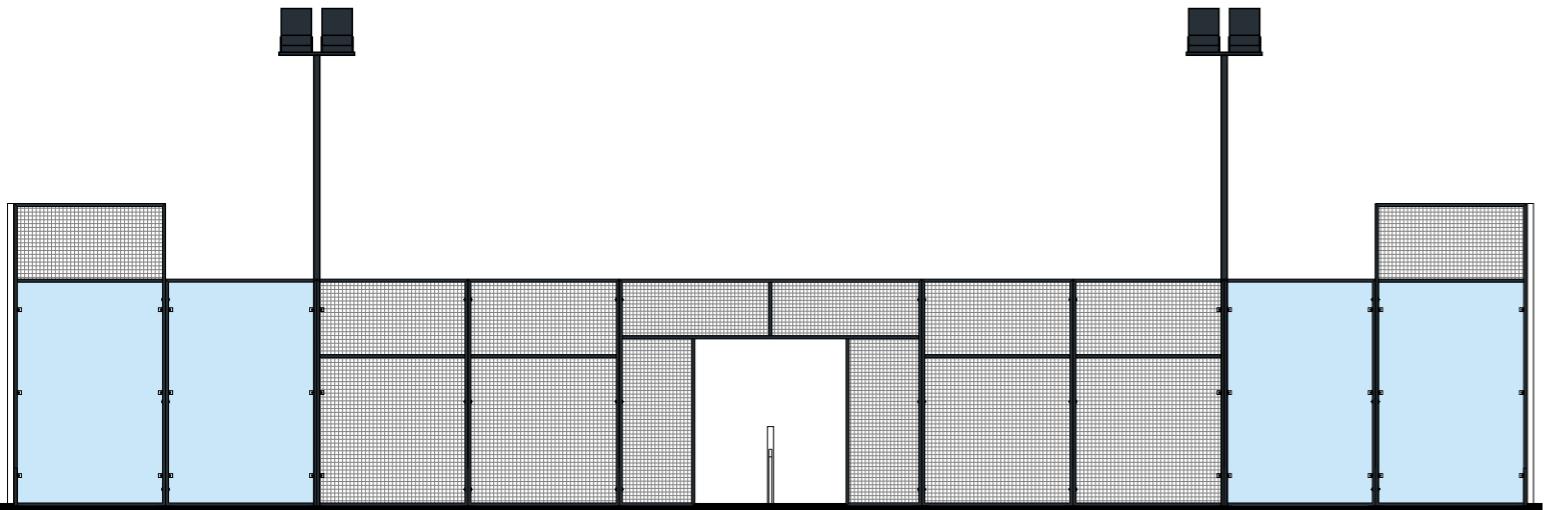


SIDE ELEVATION

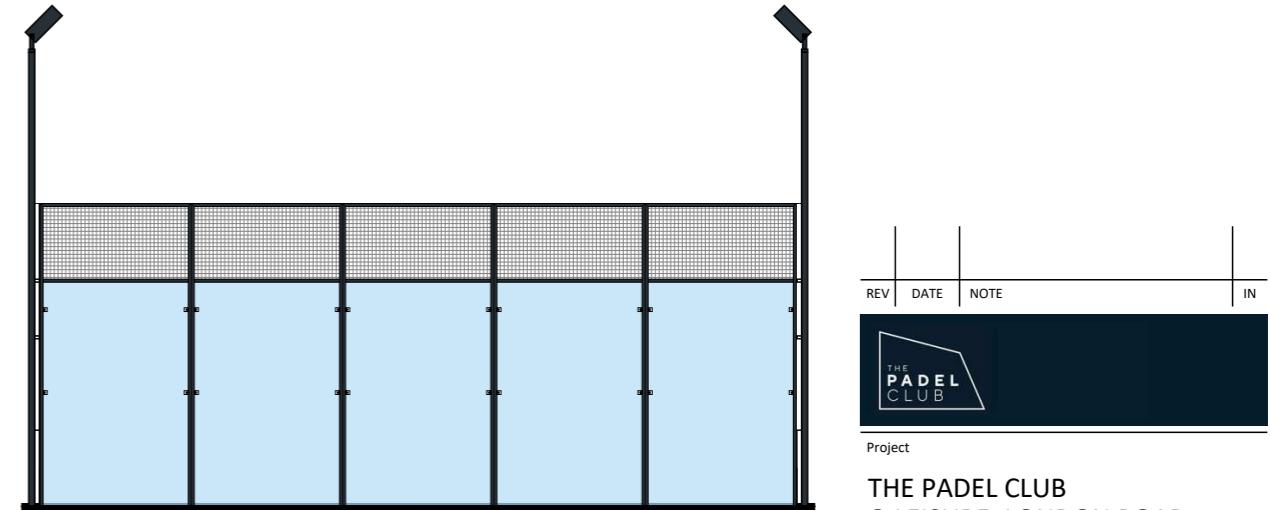

END ELEVATION

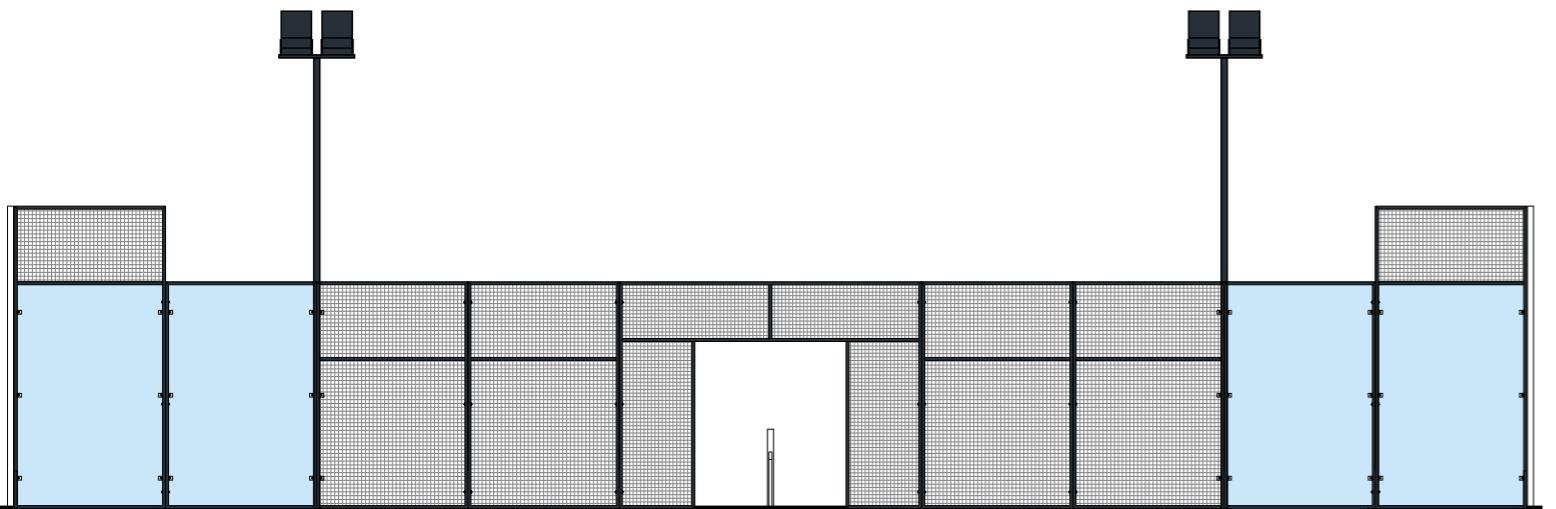

SIDE ELEVATION

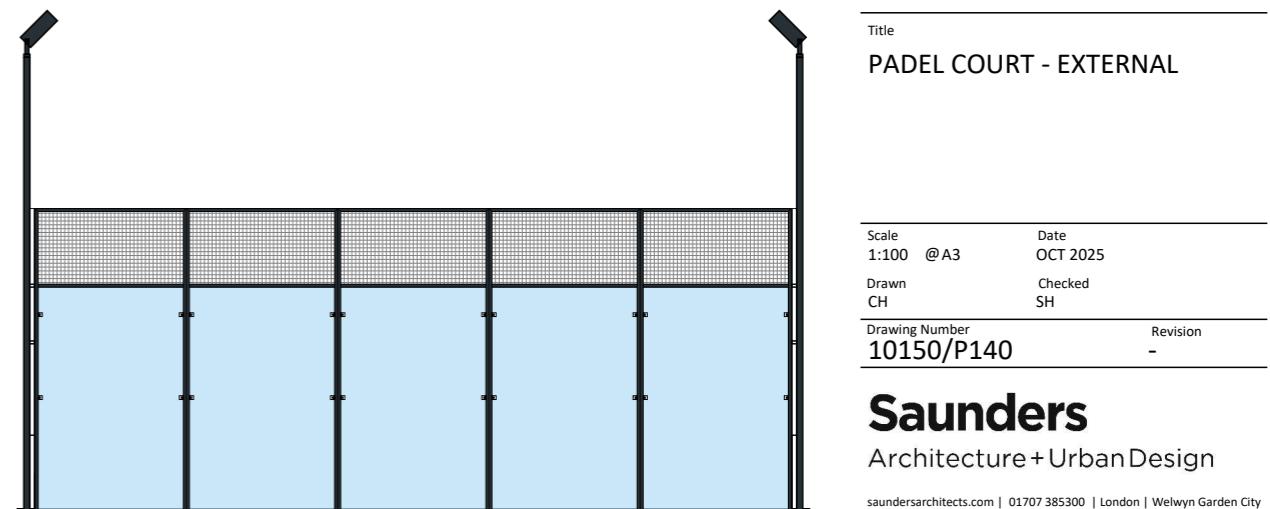

END ELEVATION

NOTES
 No dimensions should be scaled during construction and any missing dimensions required should be requested and confirmed before proceeding. All dimensions must be checked on site and agreed with the client prior to construction.
 The scale bar provided is for use so that the drawings can be scaled during the planning application process.
 0 50
 Scale bar 50mm at 1:1

NOTES:

- THESE DRAWINGS HAVE BEEN PREPARED FOR PLANNING PURPOSES ONLY
- FURNISHING SHOWN INDICATIVELY ONLY.
- COURTS SUBJECT TO DETAILED DESIGN BY SPECIALIST

MATERIALS:
 METAL MESH FENCE - COLOUR: RAL 9005 (JET BLACK)
 CLEAR GLASS
 ASTRO TURF SURFACE - RAL 260 40 40 (RICH NAVY BLUE)

- LIGHTING COLUMNS: STEEL, COLOUR: ANTHRACITE GREY
- METAL FRAMEWORK: PPC ALUMINIUM, COLOUR: ANTHRACITE GREY

REV	DATE	NOTE	IN
		THE PADEL CLUB	

Project
THE PADEL CLUB
 Q LEISURE, LONDON ROAD
 ALBOURNE, BRIGHTON
 BN6 9BQ

Title
PADEL COURT - EXTERNAL

Scale 1:100 @A3 Date OCT 2025
 Drawn CH Checked SH
 Drawing Number 10150/P140 Revision -

Saunders
 Architecture + Urban Design