


# Planning Drawings

1. All Dimensions In Millimetres Unless Otherwise Stated
2. New Roof Tiles to match existing in type ,colour & face
3. New facing brickwork to match existing
4. The requirements of the party wall act should be observed
- 5.No part of the existing extension ,including Foundations and gutters, should encroach the property boundary


# Existing Layout

Scale 1 : 100 2000mm

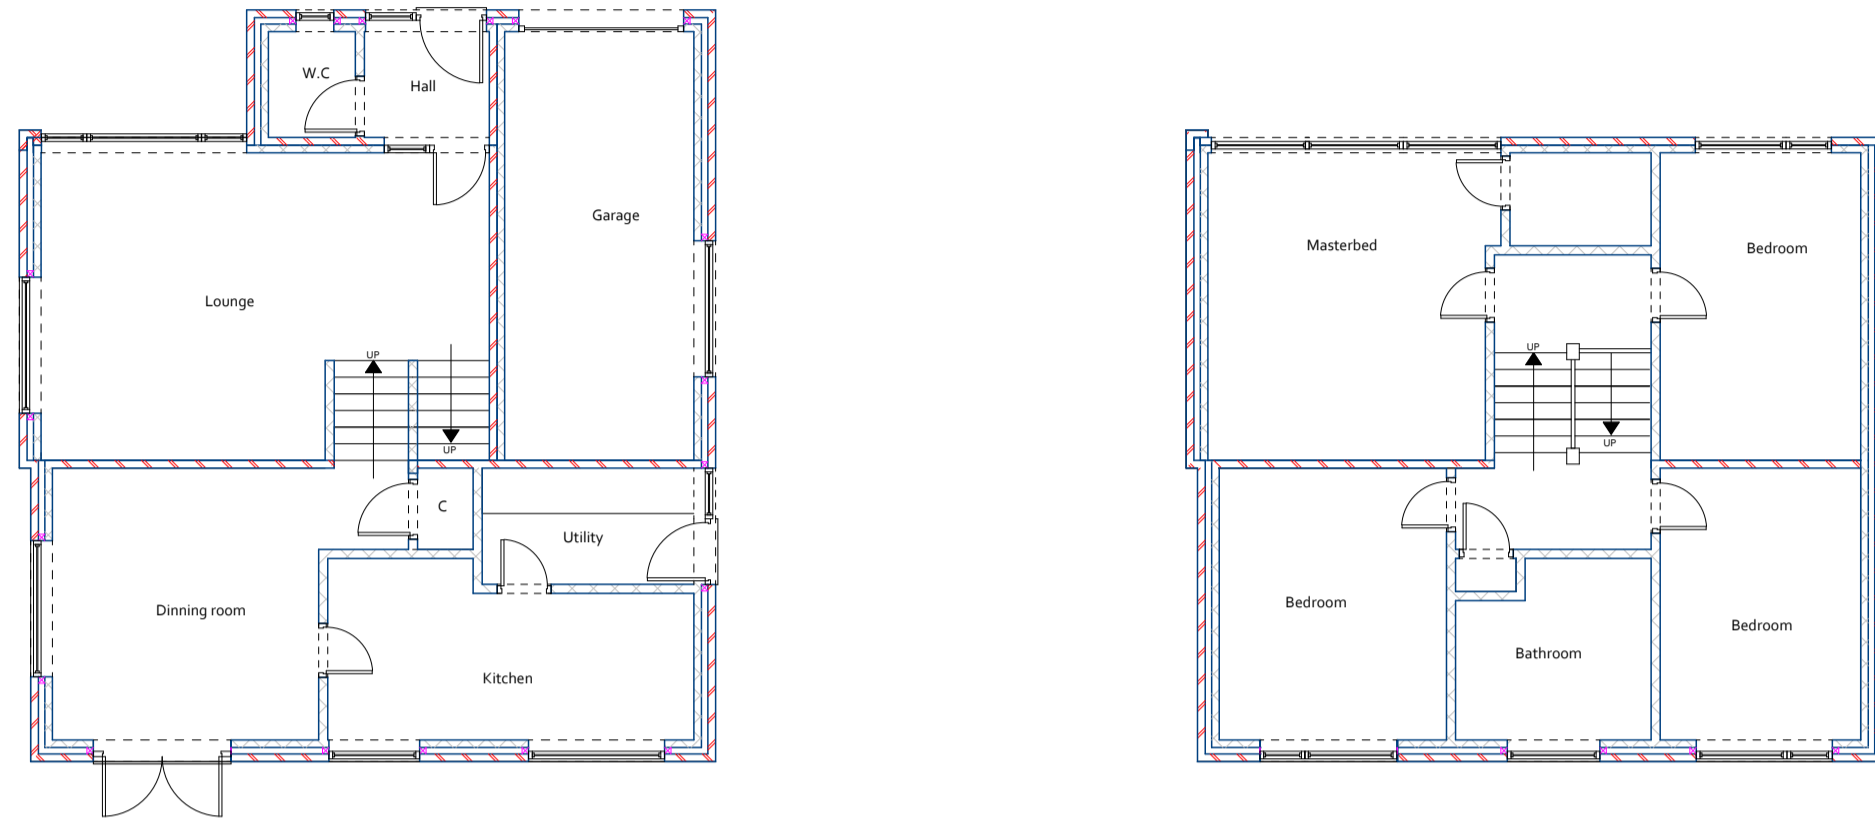

# Elevations Existing


Scale 1 : 100 2000mm

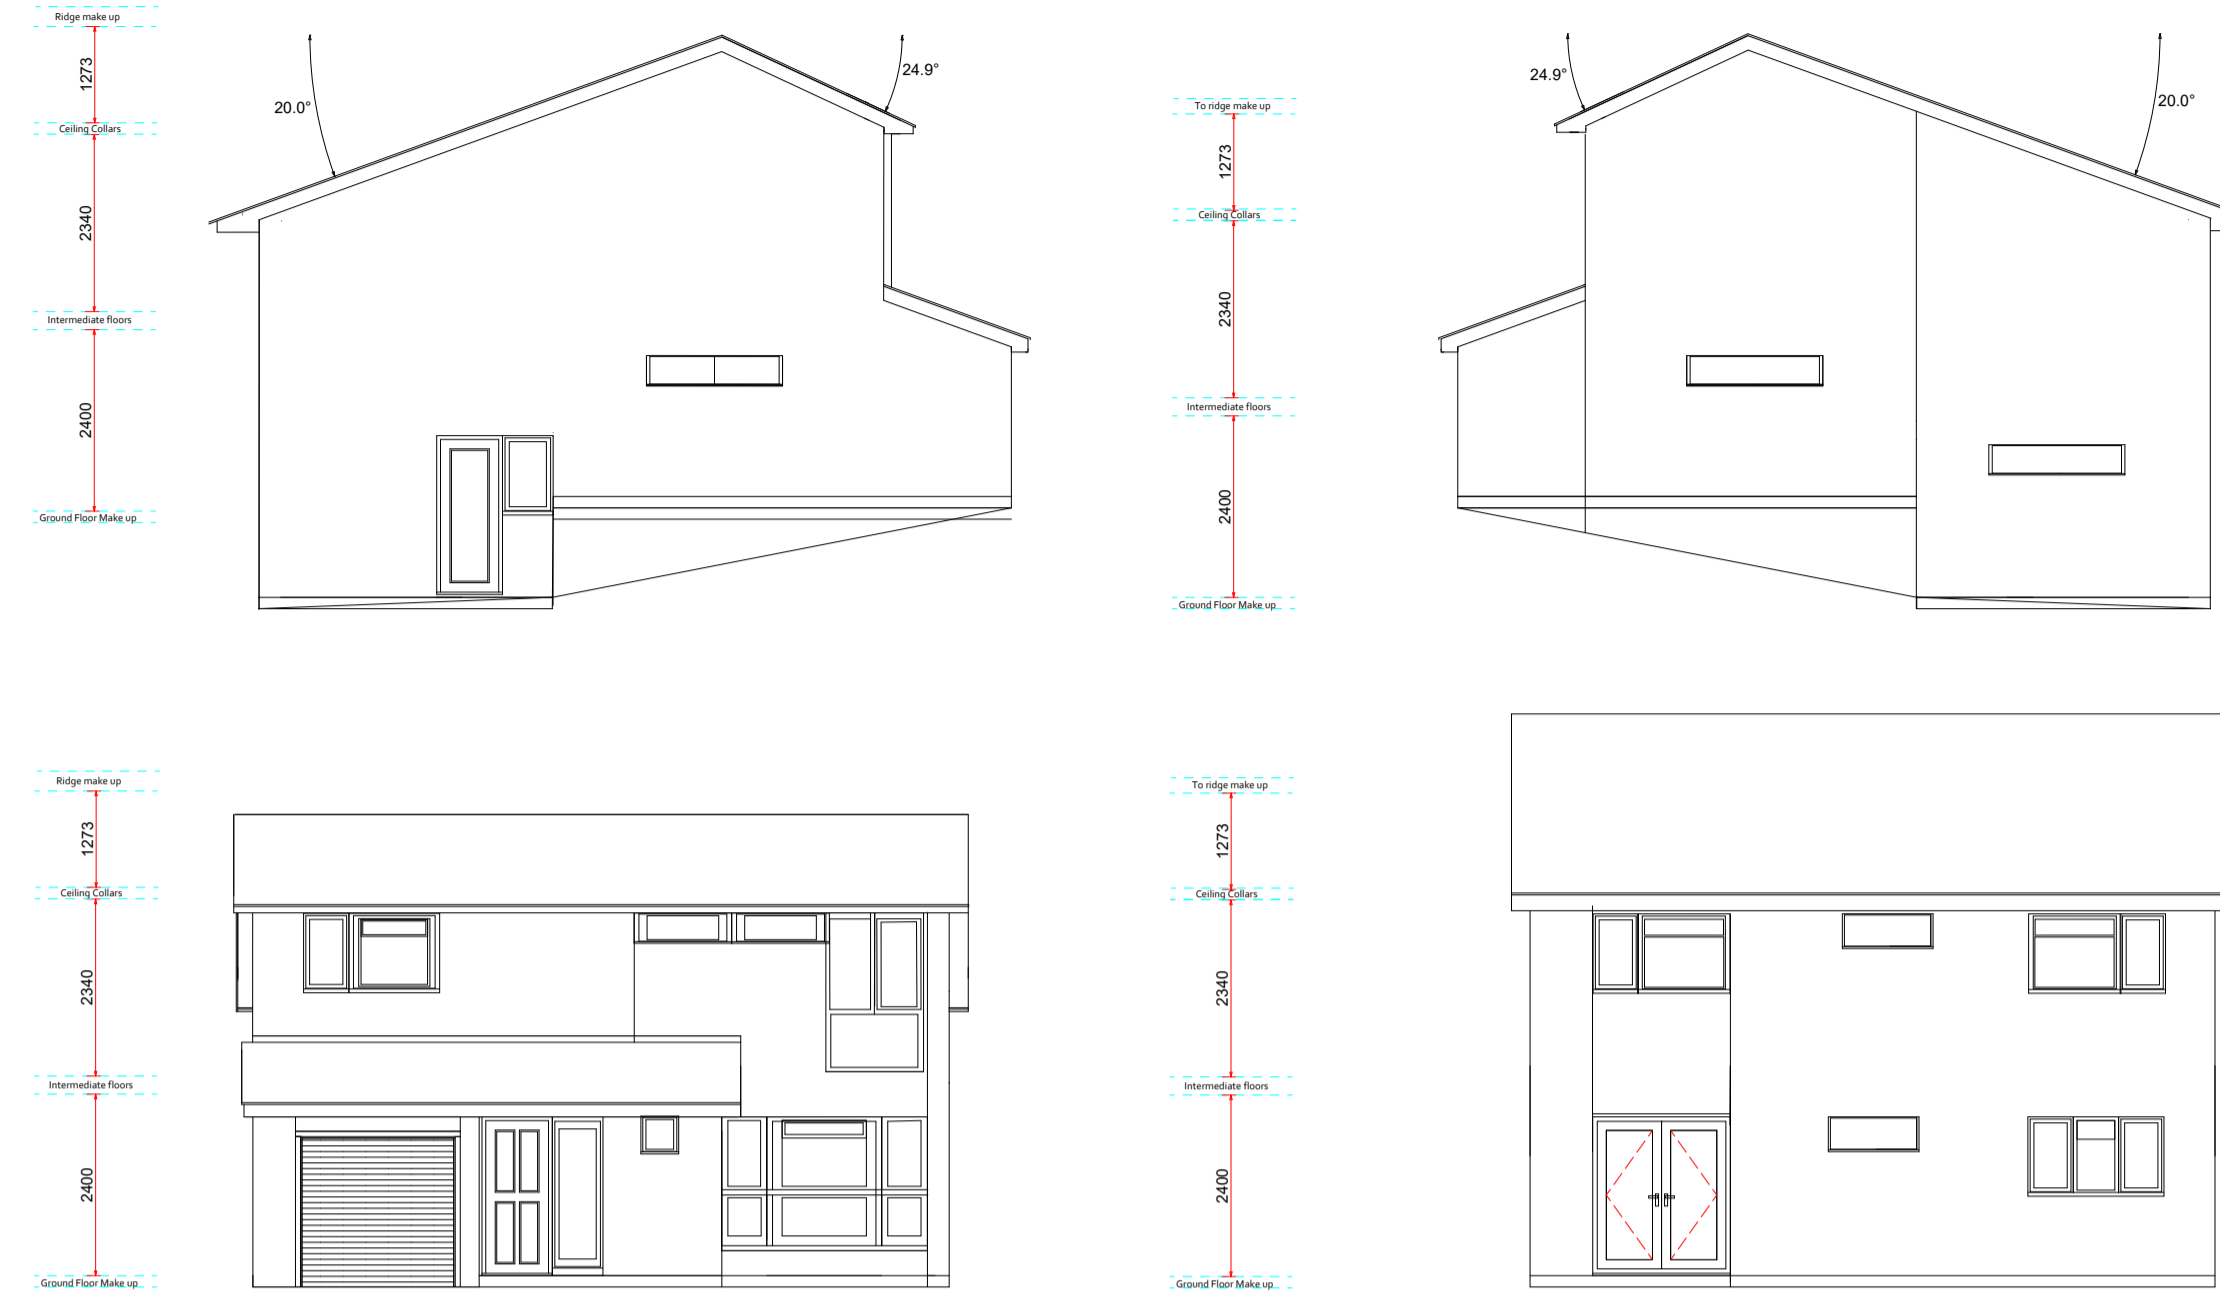


# Photographic Survey



# Existing Section

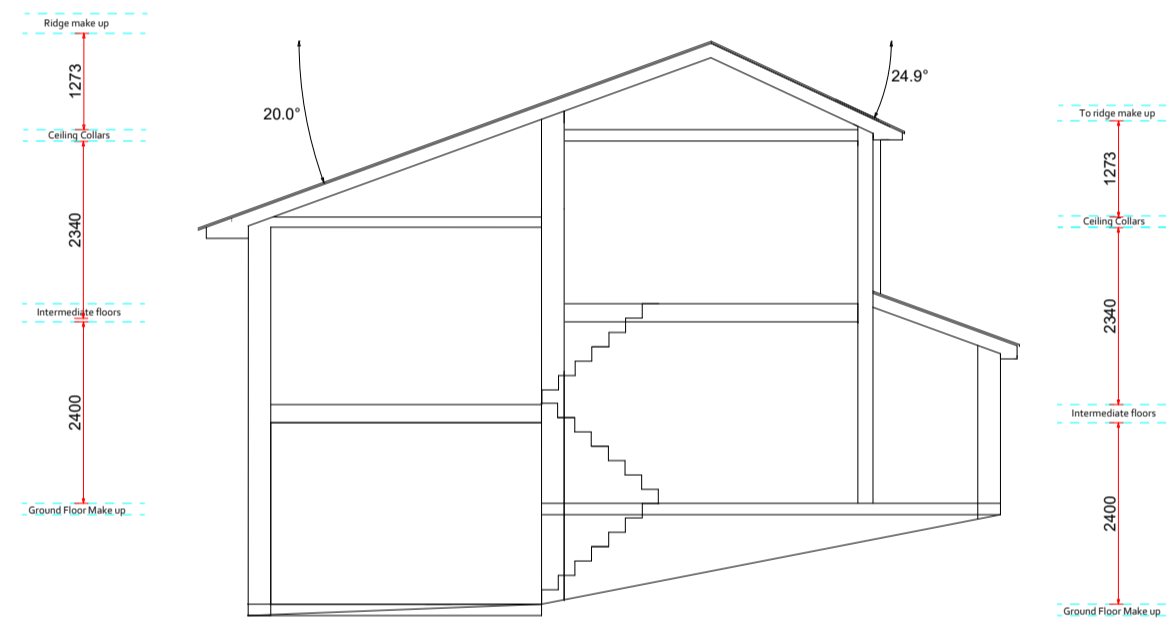


# Proposed Section

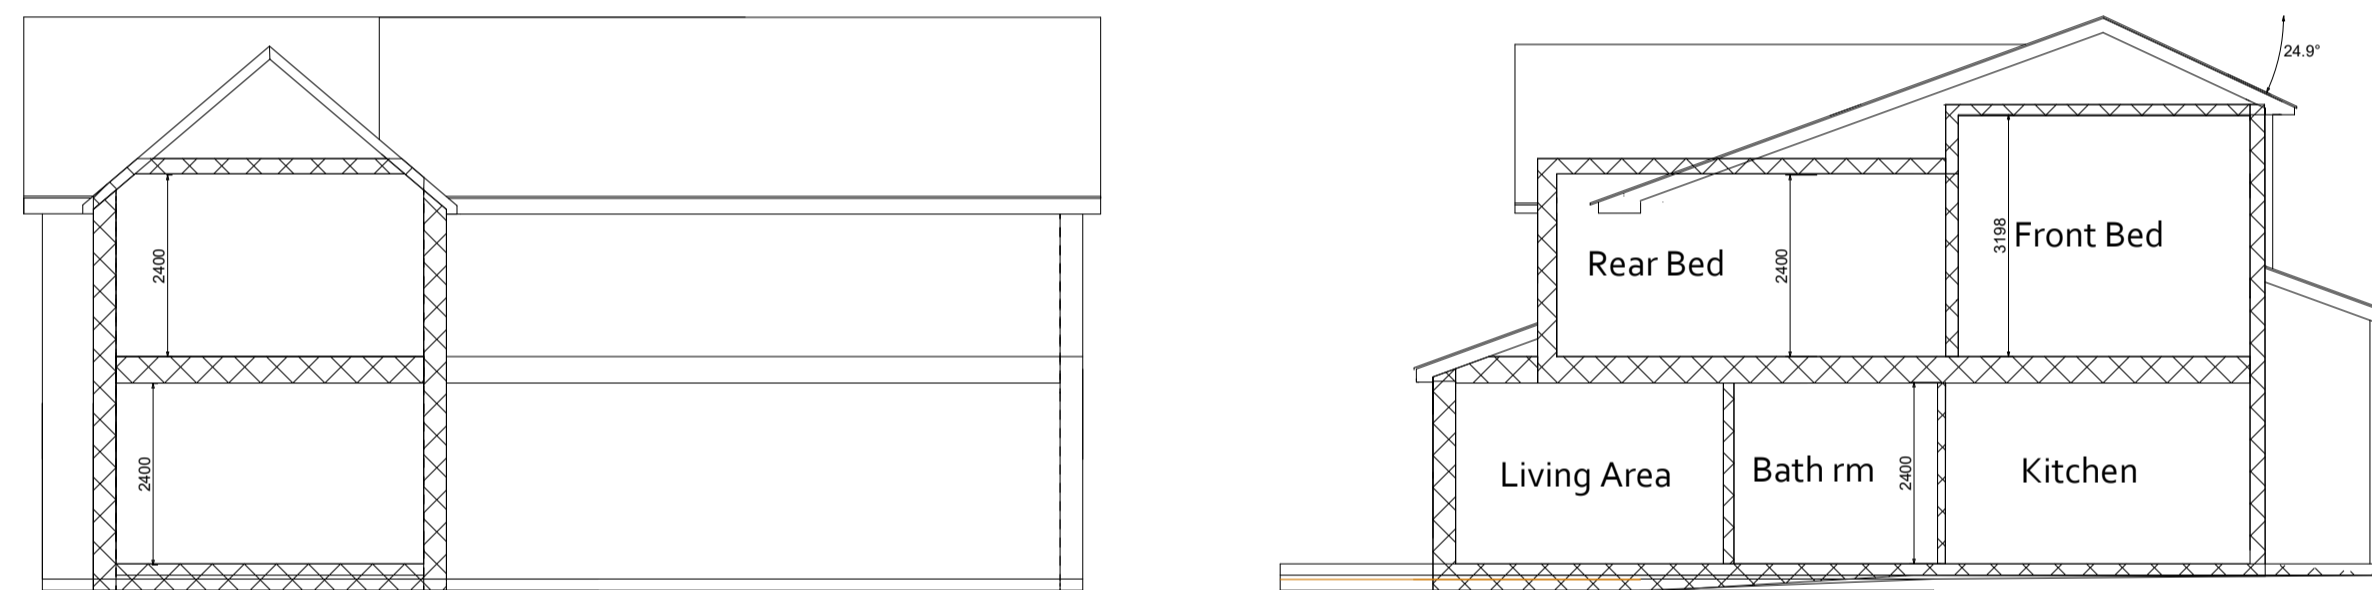

# Proposed Layout

Scale 1 : 100 2000mm

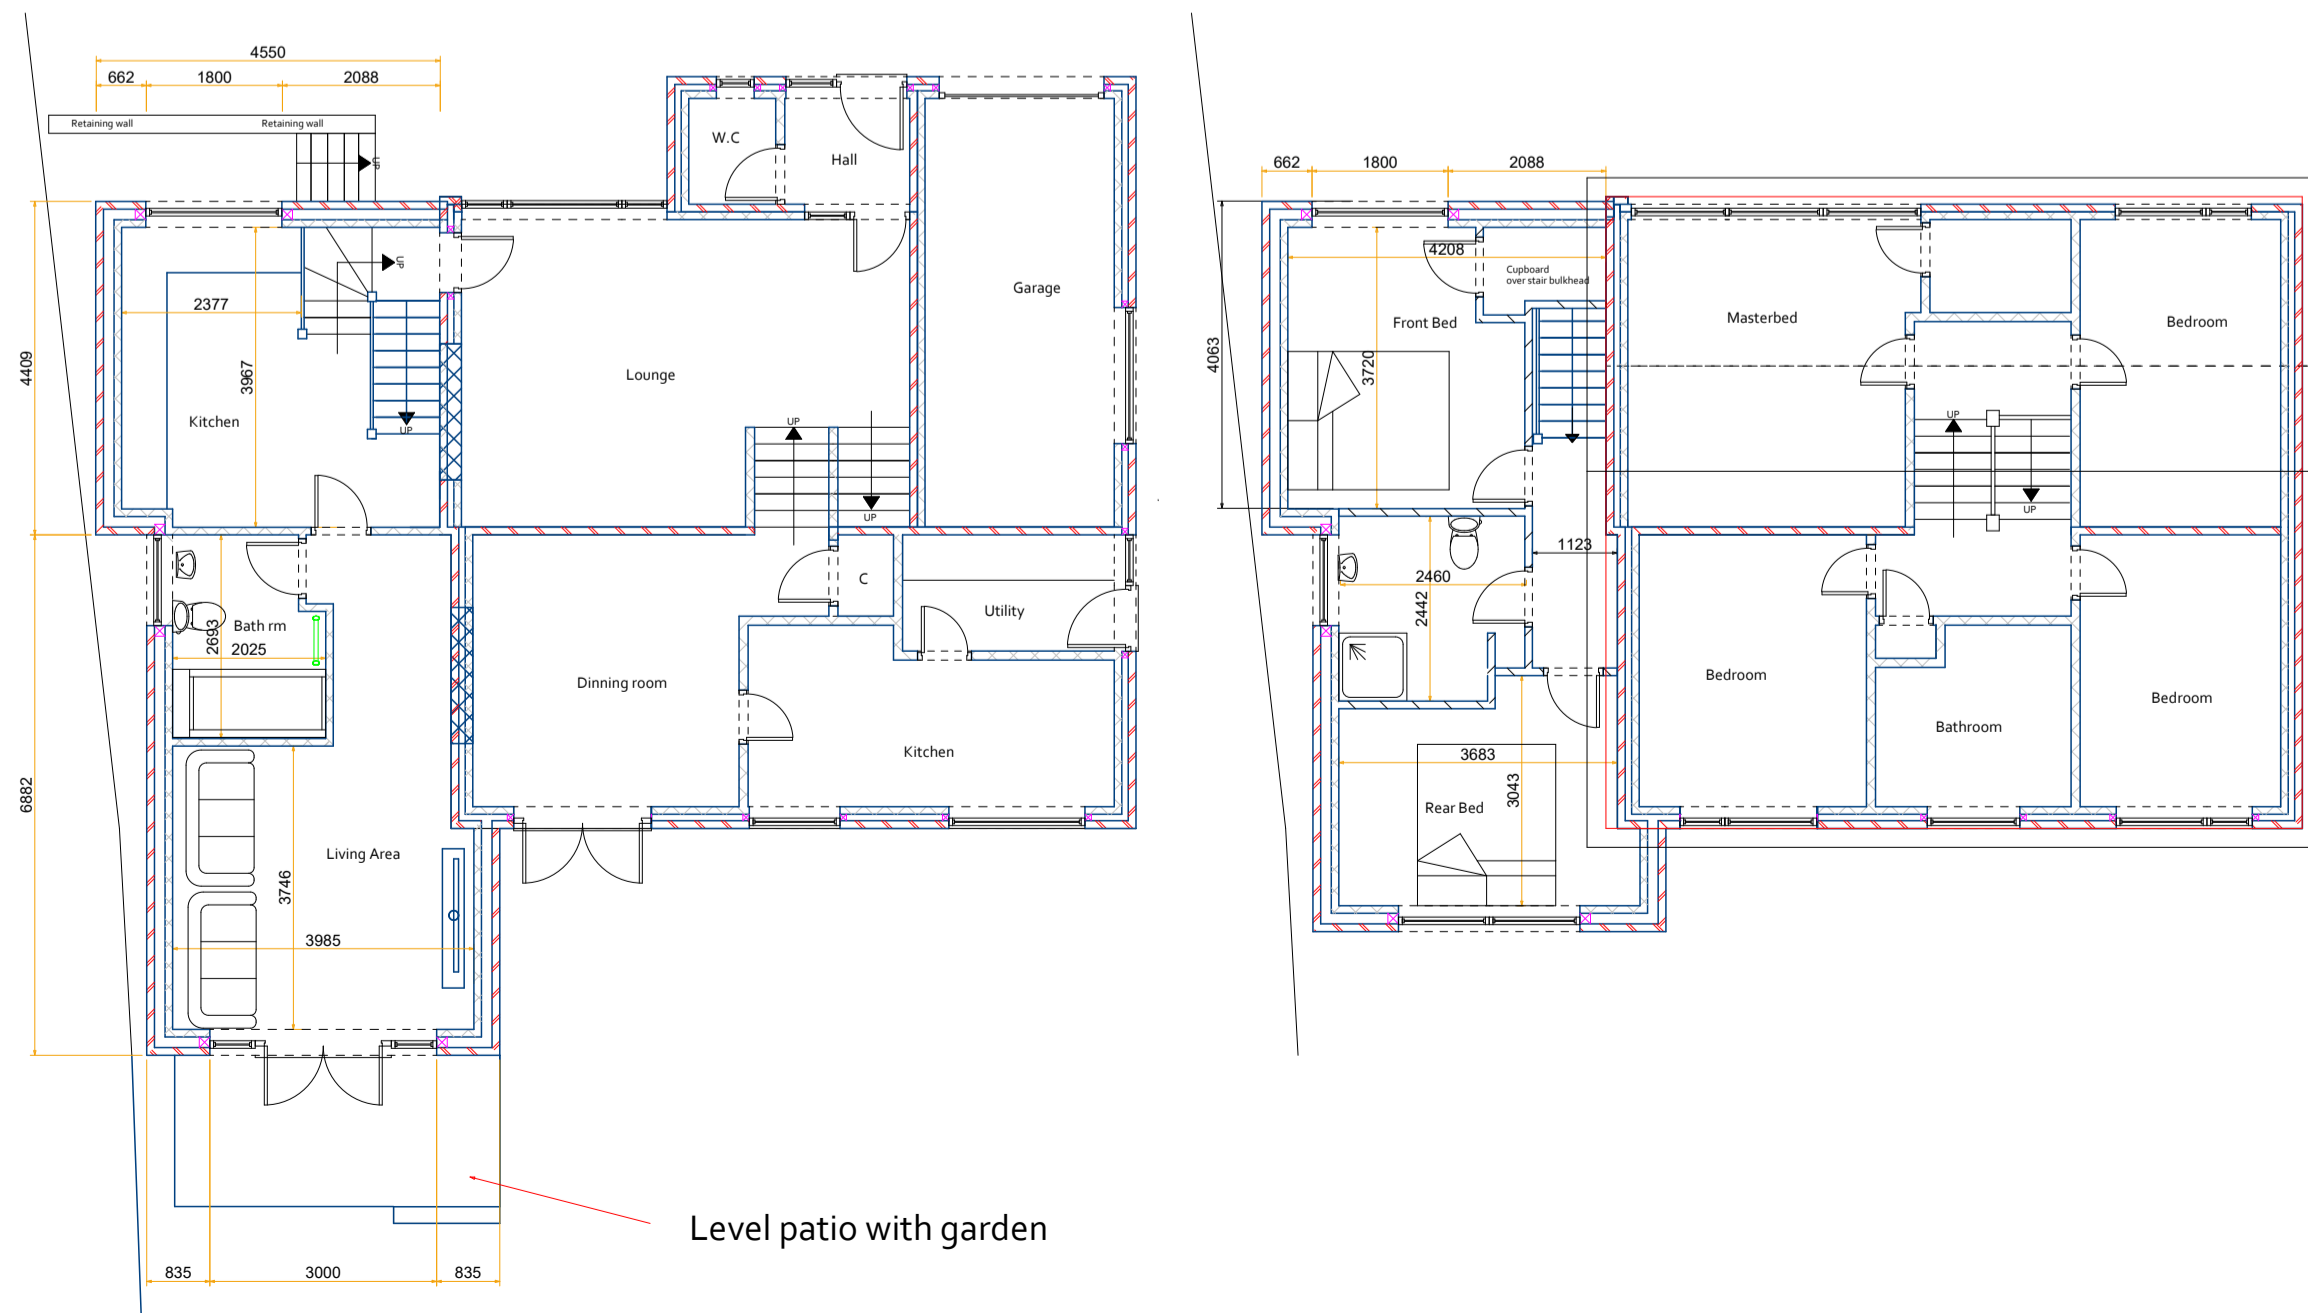

# Elevations Proposed

Scale 1 : 100 2000mm



**THIS IS NOT A WORKING DRAWING.**

The information provided is either for client information, planning consideration or shows compliance under the building regulations. It does not purport to provide all the information necessary to carry out construction works and could be subject to variation in detail.

ALL MEASUREMENTS TO BE CHECKED ON SITENOTE. FITMENT SUPPLIERS SHOULD TAKE SITE MEASUREMENTS

Prior to commencement of work on site, dimensions and particulars should be checked and any discrepancies reported immediately to Jones projects Architectural DO NOT SCALE.

Client - Michael & Claire Johnson

Address - 15 Huntingdon Way,  
Burgess Hill,  
RH15 0NR

Page Size - A1 2000mm

