
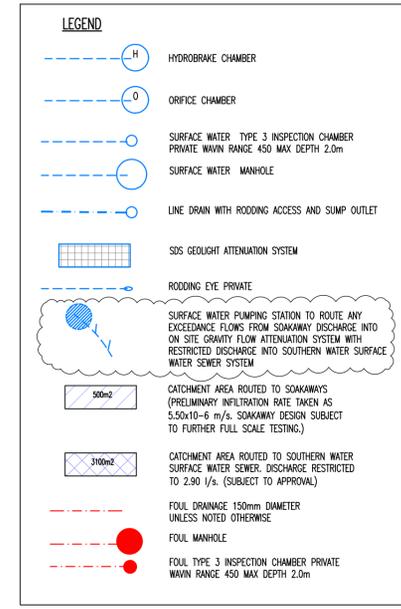
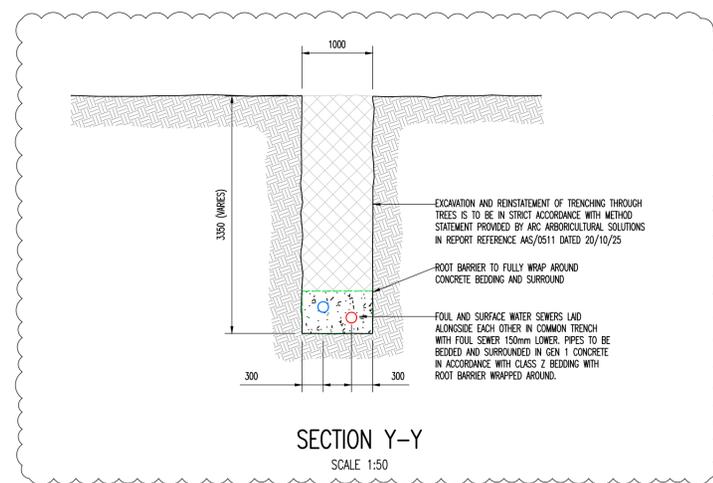
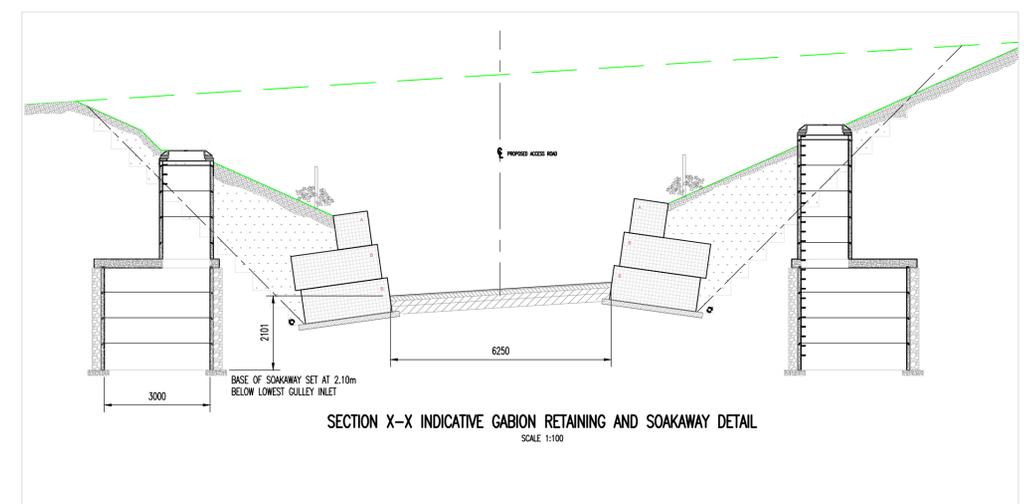


NOTES

- DO NOT SCALE FROM THIS DRAWING. USE FIGURED DIMENSIONS ONLY, IF IN DOUBT ASK.
- ALL DIMENSIONS IN MILLIMETRES UNLESS NOTED OTHERWISE.
- THIS DRAWING IS TO BE READ IN CONJUNCTION WITH ALL RELEVANT ENGINEERS AND ARCHITECTS DRAWINGS AND SPECIFICATIONS.

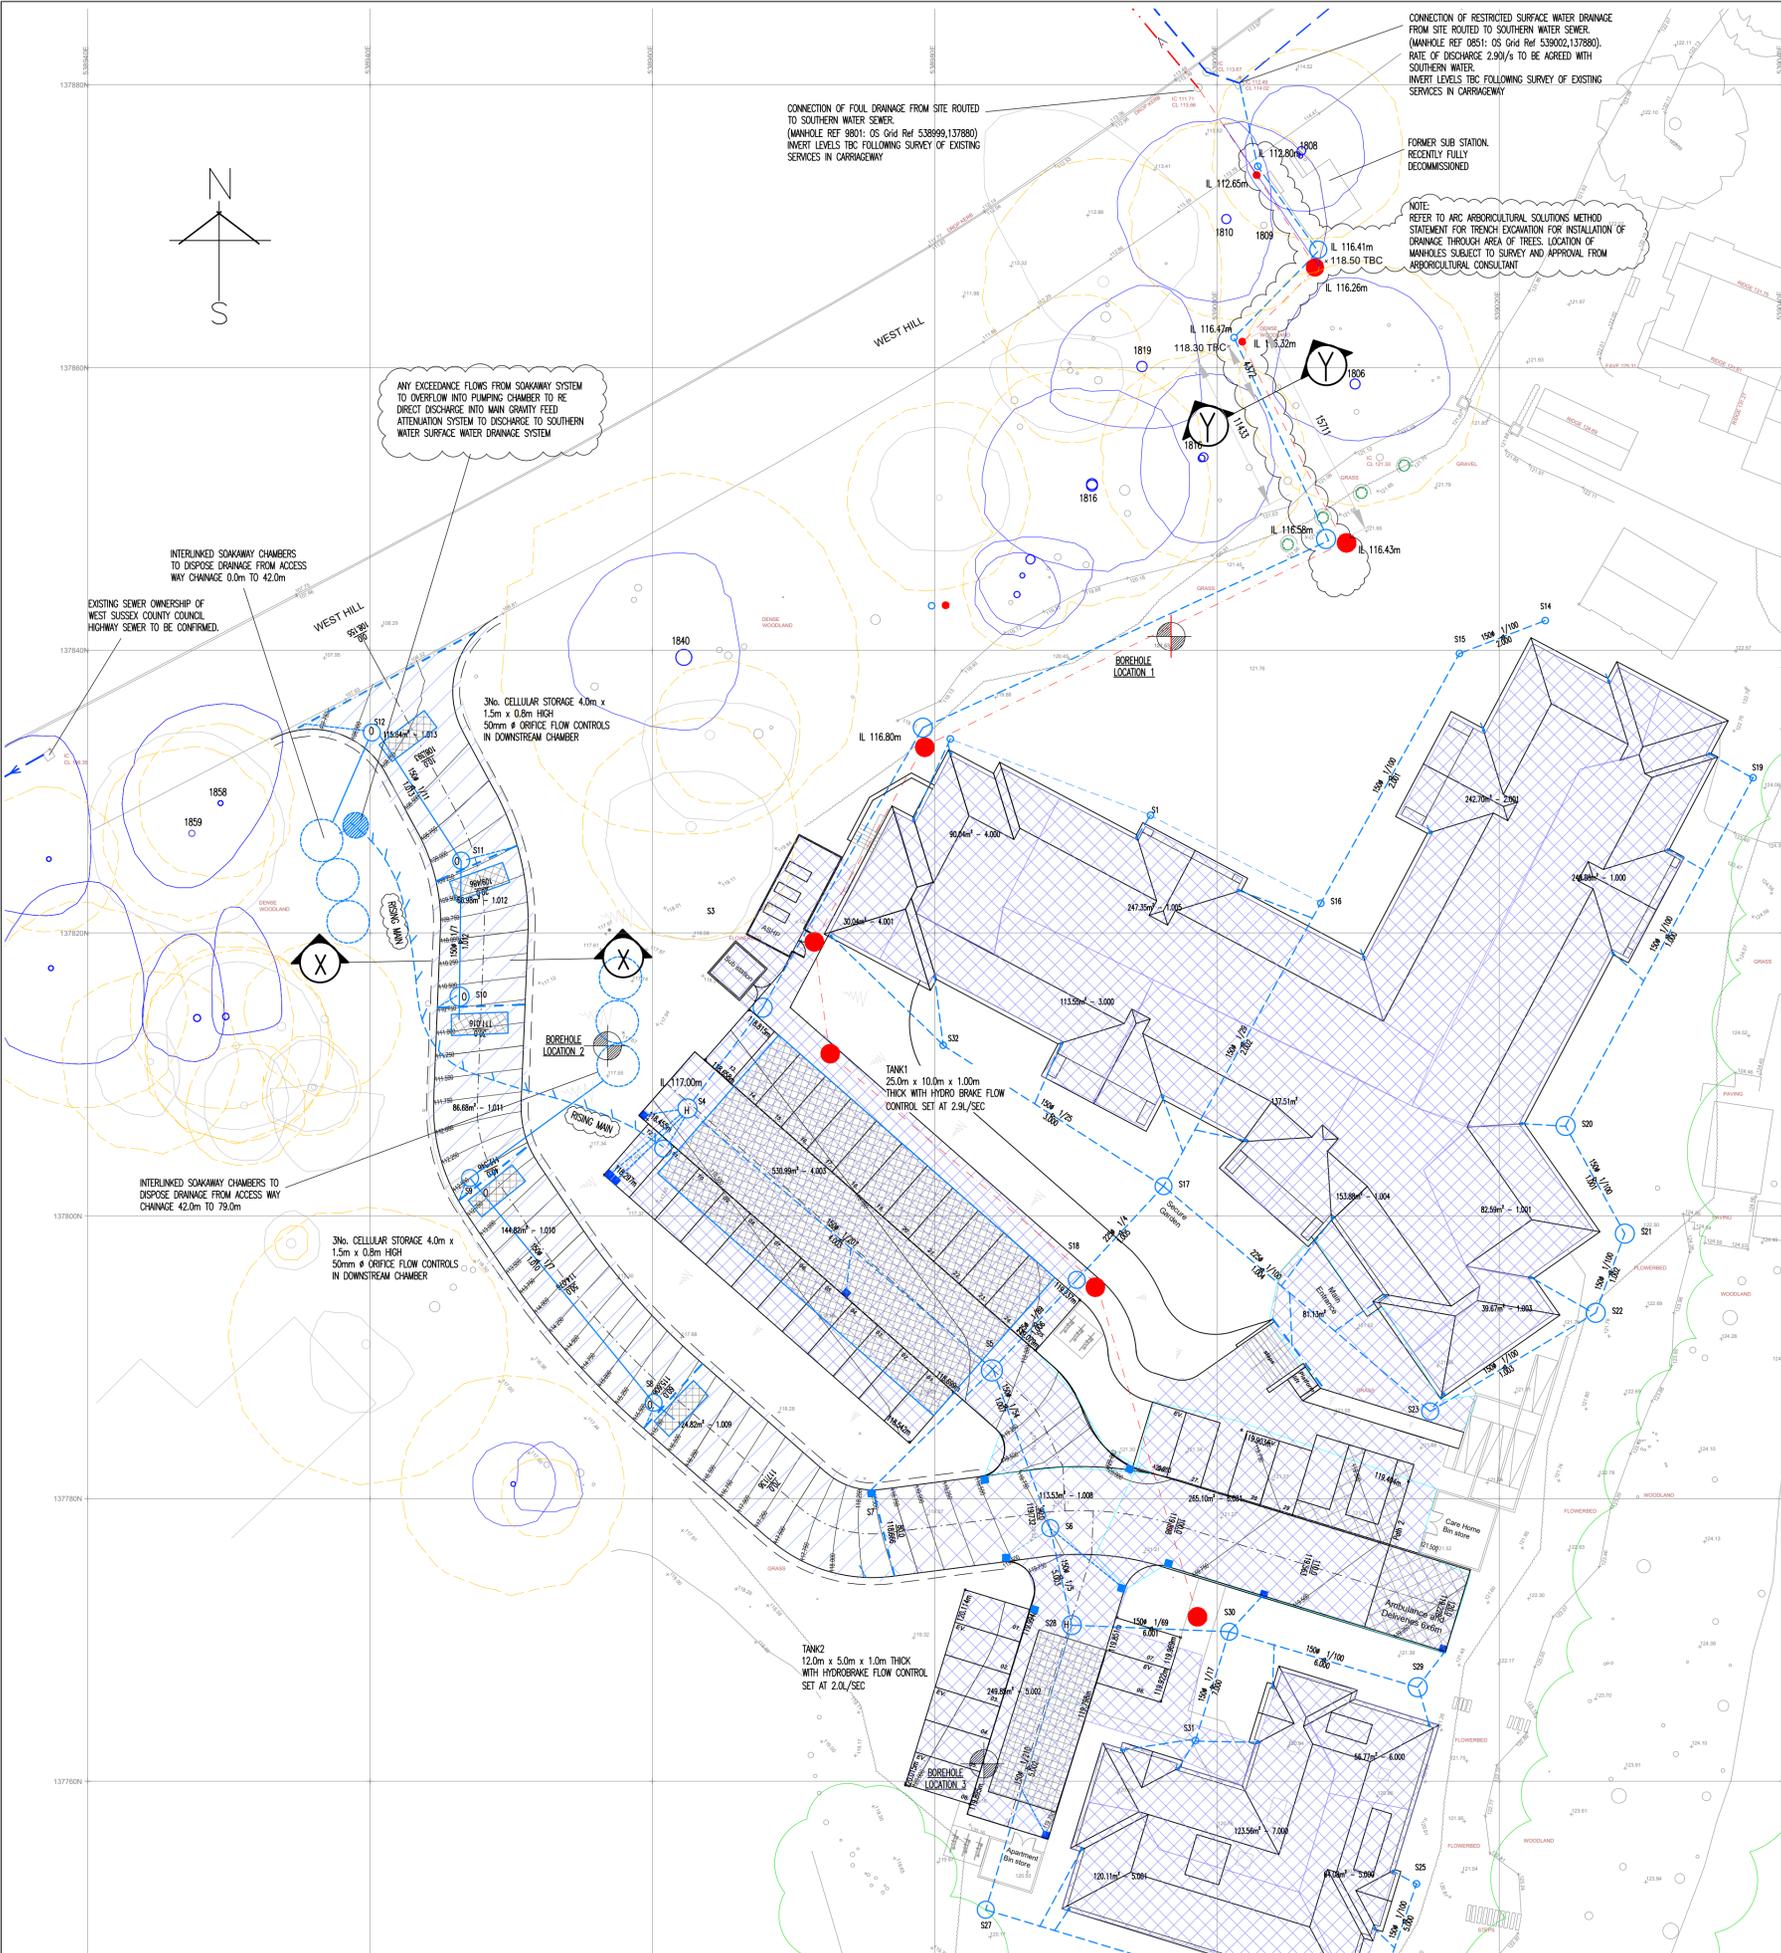

B	17.10.25	UPDATED IN RESPONSE TO ULFA COMMENTS. AS BUBBLED.	ANR
A	17.09.25	SOUTHERN WATER MANHOLE OS GRID REFERENCES ADDED	ANR
REVISION	DATE	DESCRIPTION	CHECKED

Client:
IGLOO CARE LTD & EQ CARE EAST GRINSTEAD

Project Title:
EAST GRINSTEAD: PROPOSED CARE HOME AND ADDITIONAL CARE UNITS HIGHFIELDS WEST HILL

Proposed Title:
PROPOSED SURFACE WATER DRAINAGE STRATEGY LAYOUT. LOCATION OF OFFSITE CONNECTIONS

Drawn By: RN	Scales: 1:2500A1
Date: AUG 2025	Drawing Number: 11089-503P
Checked By: ANR	Date: AUG 2025

Drawing Status: **PLANNING**

NJP Consulting Engineers Limited
 20 St Andrews Crescent
 Cardiff CF10 3DD
 Tel: 029 2072 9500
 Email: info@njpk.com
 Web: www.njpk.com